

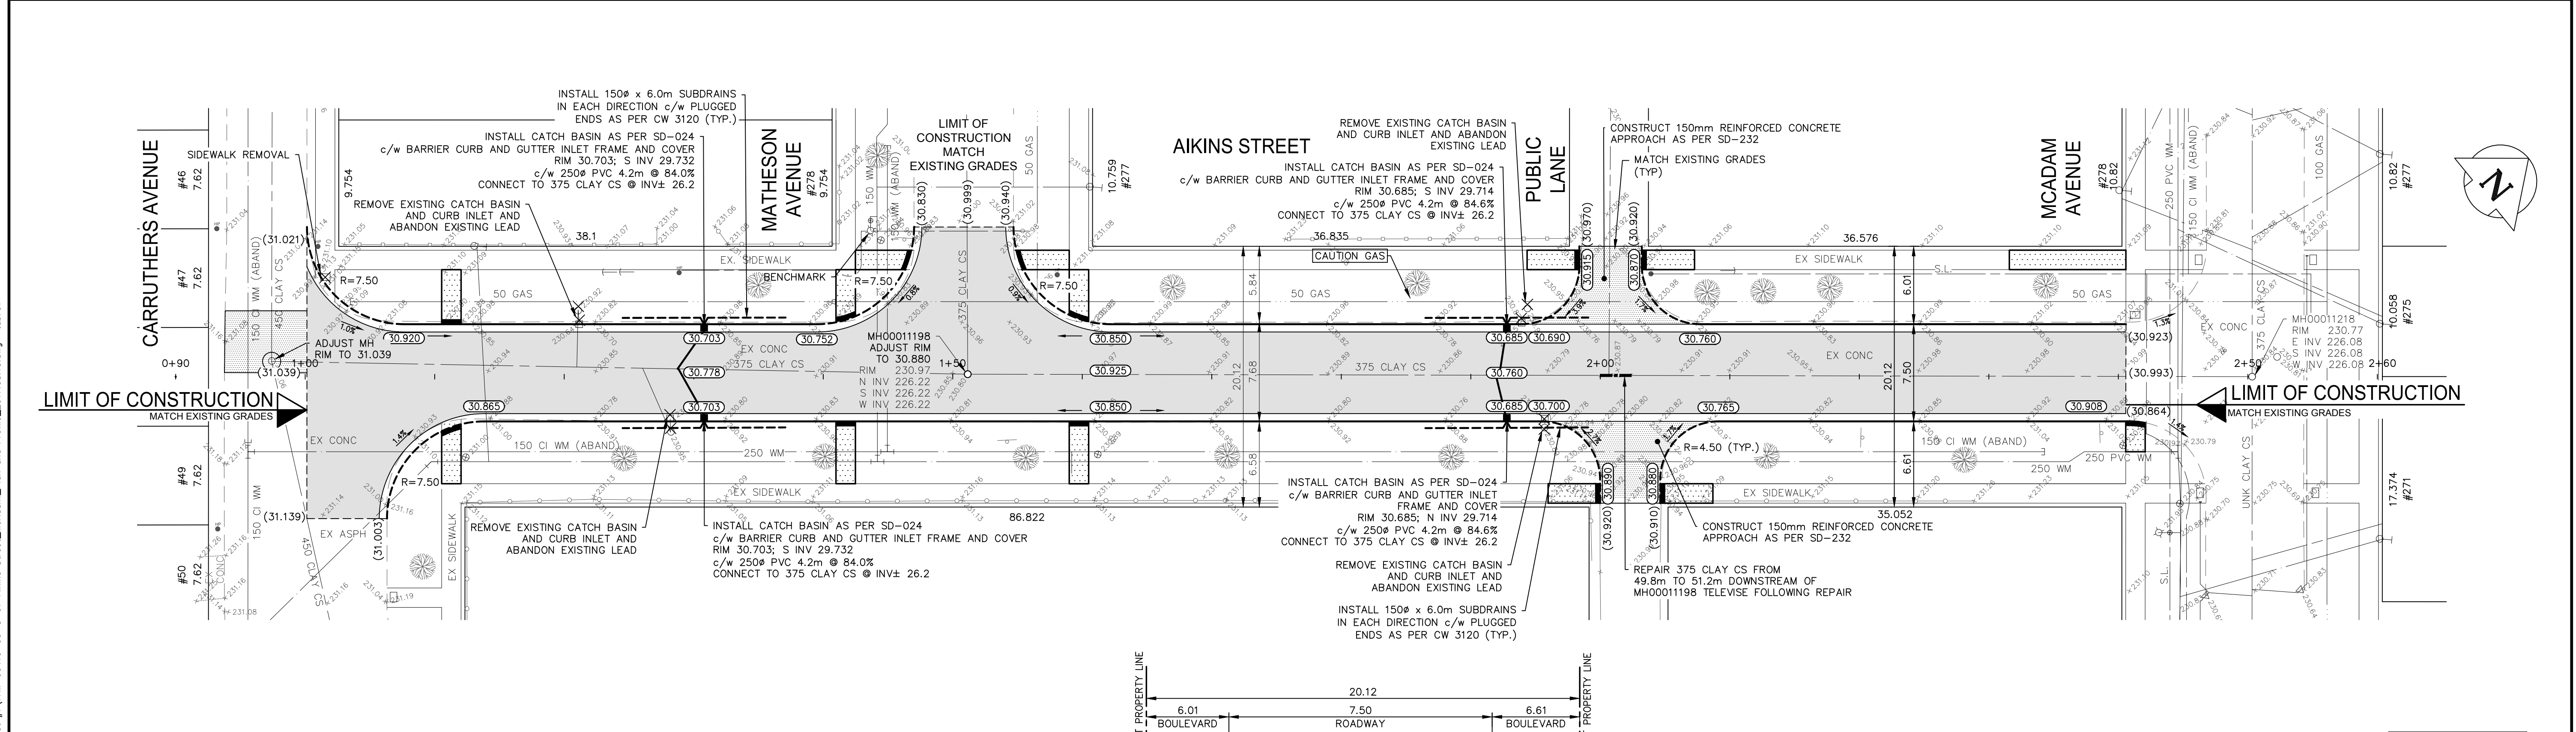


May 15, 2017 11:44am
P:\2017\17M-00410-00-C-07 Aikins Street-McAdam Plan and Profile_2017.05.15.dwg -tab:07

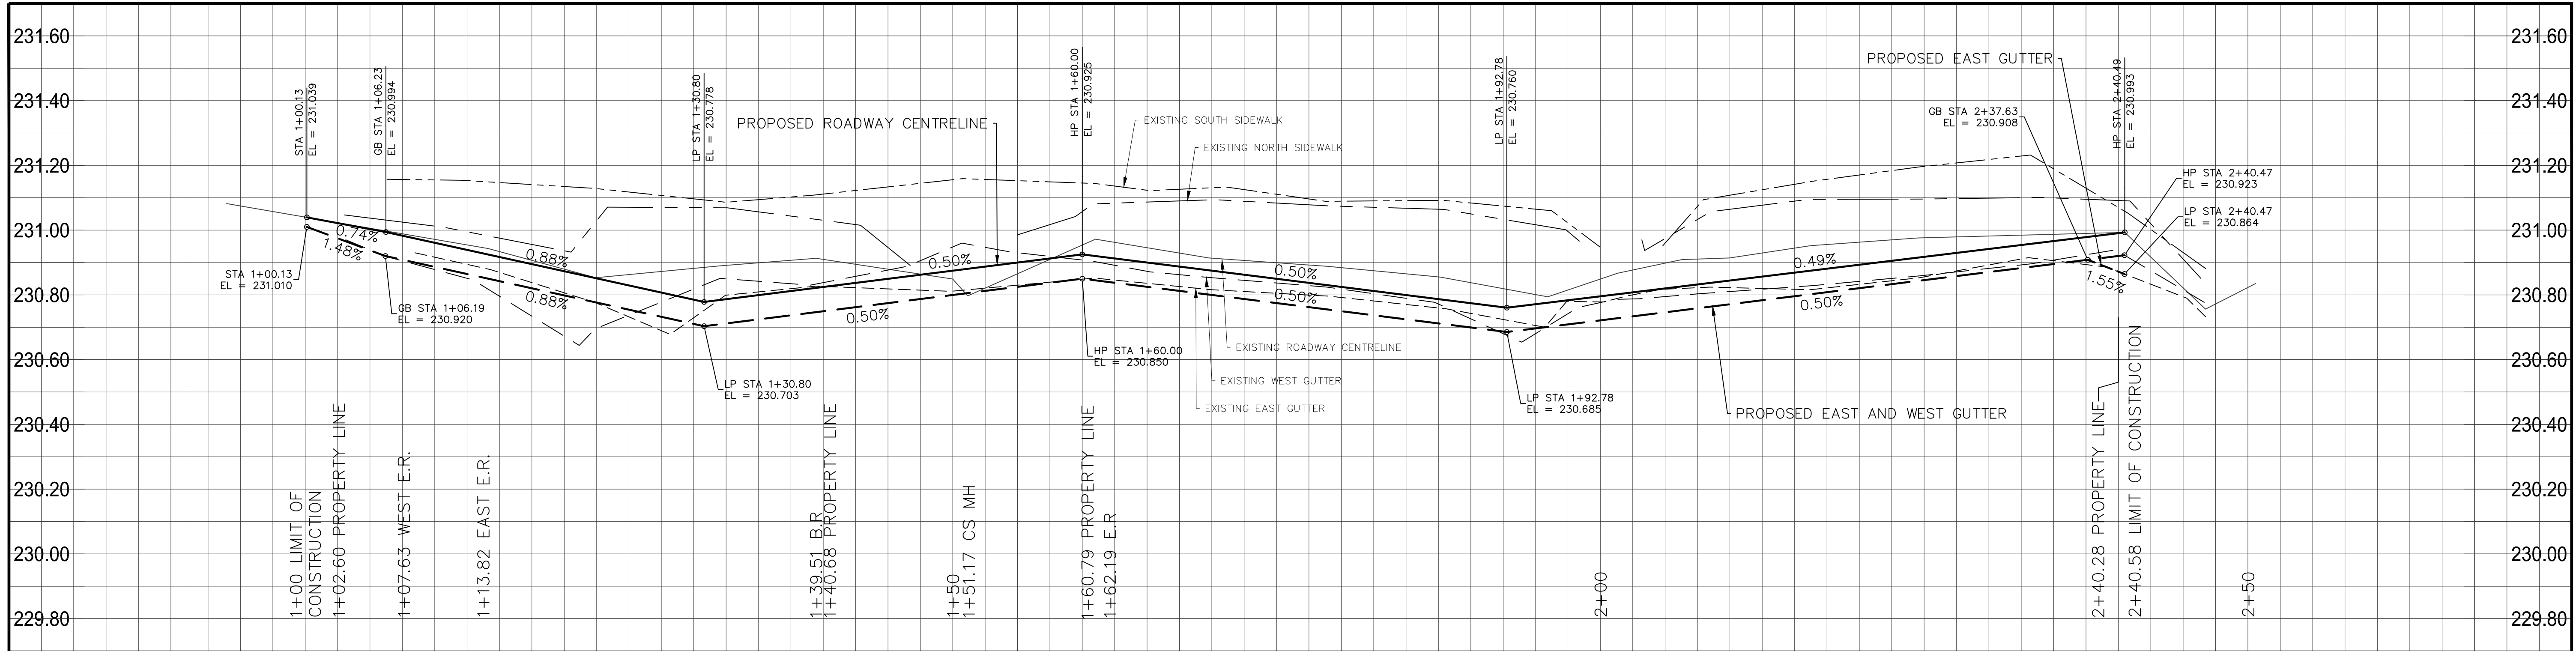

NOTE: These design documents are prepared solely for the use by the party with whom the design professional has entered into a contract and there are no representations of any kind made by the design professional to any party with whom the design professional has not entered into a contract.

---	WATER MAIN	---	HYDRO POLE & LIGHT STANDARD	---	
---	LAND DRAINAGE SEWER	---	LIGHT STANDARD OR TRAFFIC SIGNAL	---	
---	WASTE WATER SEWER	---	HYDRO POLE	---	
---	HYDRO	---	CURB RAMP	---	
---	M.T.S.	---	DETECTABLE WARNING SURFACE TILE	---	
---	GAS	---	EDGE OF SIDEWALK	---	
---	SIGNALS	---	FENCE	---	
○	MANHOLE	---	PROPERTY LINE	---	
□	CATCH BASIN	---	EDGE OF ASPHALT	---	
△	CURB INLET	---	EDGE OF CONCRETE	---	
---	UTILITIES ADJUSTED	△ □ ○	MODIFIED BARRIER CURB	---	
┘	PLUG	┘	BARRIER CURB	---	
+	HYDRANT	+	BARRIER CURB AND GUTTER	---	
⊗	VALVE	⊗	MODIFIED BARRIER CURB AND GUTTER	---	
┘	CURB STOP	┘	CONCRETE SIDEWALK	---	
---	GROUND GRADE	---	CONCRETE REPAIR	---	
(31.00)	PAVEMENT GRADE	(31.00)	ASPHALT OVERLAY	---	
---	ANCHOR	---	ASPHALT PARTIAL DEPTH REPAIR	---	
#111	CIVIC ADDRESS		GLASS GRID	---	
---	IRON BAR	---	ASPHALT MILLING	---	
---	EXISTING	---	LEGEND-PLAN	---	
---	LEGEND-PLAN	---	LEGEND-PROFILE	---	

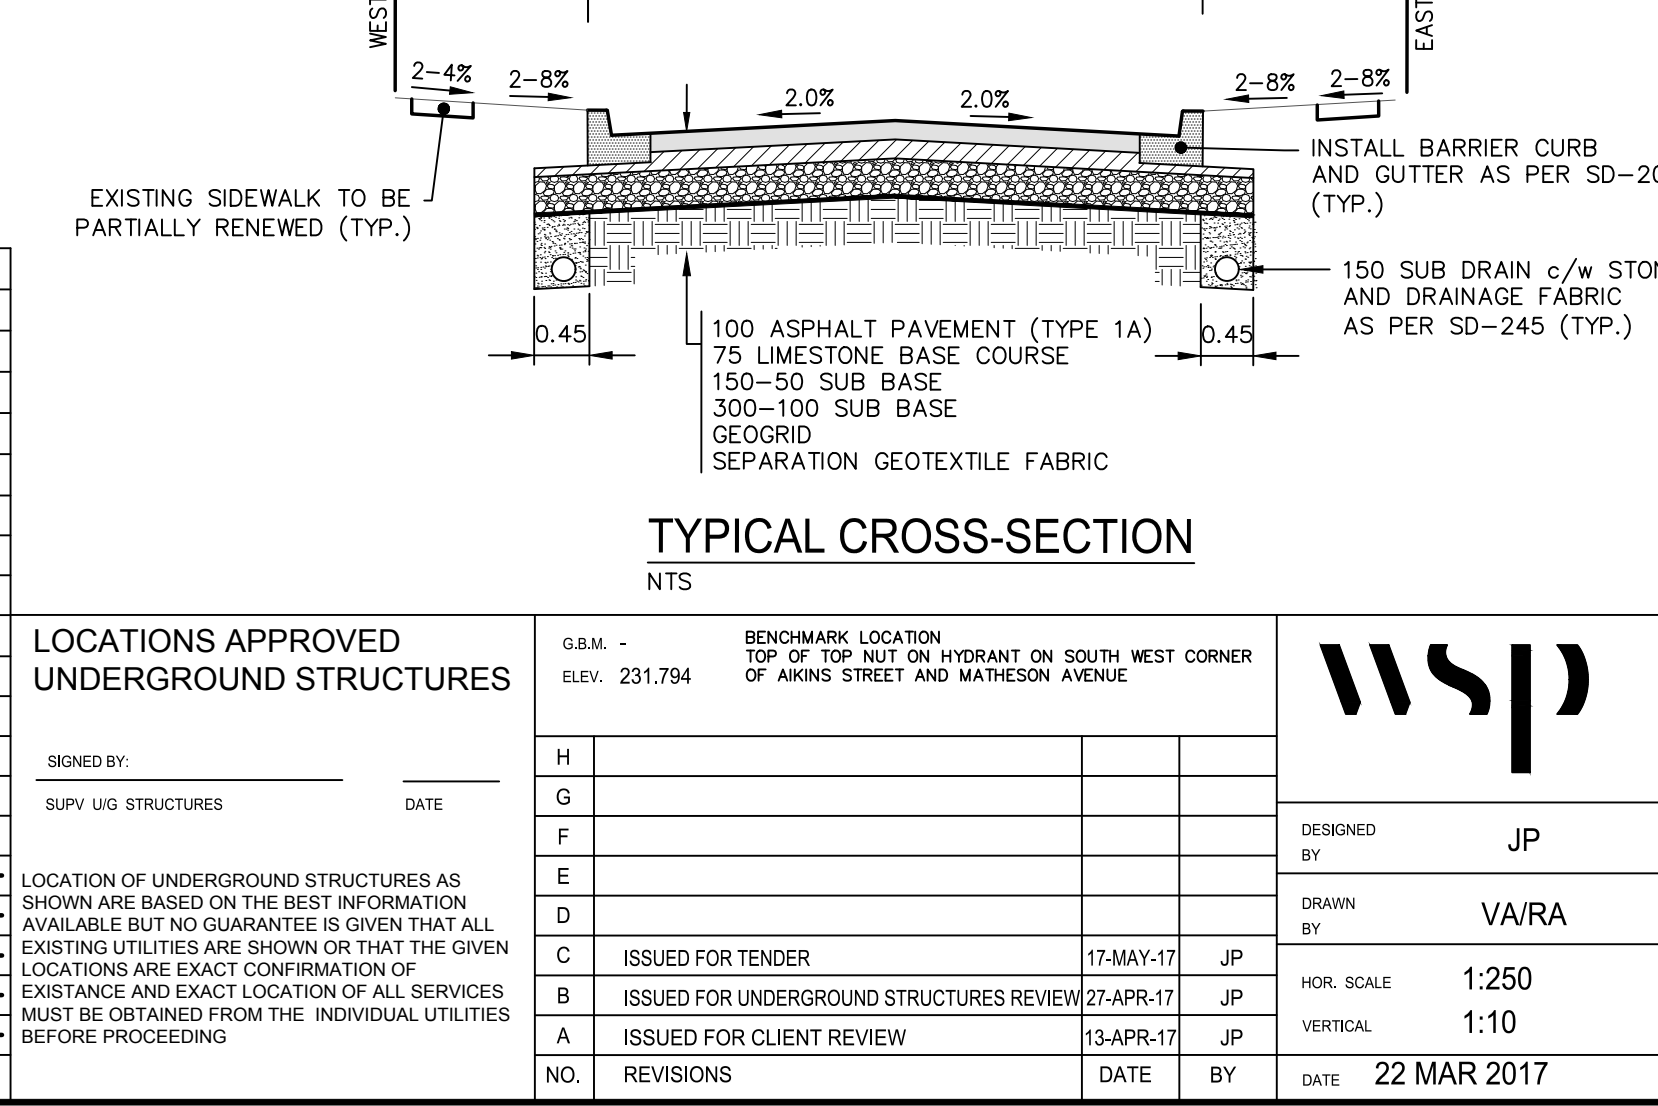

NOTES:

1. ALL WORK AND MATERIALS TO BE IN ACCORDANCE WITH THE LATEST REVISION OF THE CITY OF WINNIPEG STANDARD CONSTRUCTION SPECIFICATIONS.
2. CONTRACTOR TO CONFIRM THE LOCATION OF ALL UTILITIES/SERVICES IN THE FIELD PRIOR TO CONSTRUCTION.
3. ALL ROADWAY DIMENSIONS SHOWN ARE TO BACK OF CURB.
4. ADD 200.00 TO ABBREVIATED ELEVATIONS TO OBTAIN GEODETIC ELEVATION.
5. RENEW CURB AND SIDEWALK AS IDENTIFIED BY CONTRACT ADMINISTRATOR.
6. ALL PRIVATE WALKWAYS TO BE ADJUSTED TO NEW SIDEWALK OR TOP OF CURB ELEVATION, AS REQUIRED.
7. ADJUST MH FRAMES, CB RIMS, AND VALVES TO NEW GRADES, AS REQUIRED.
8. MODIFIED BARRIER CURB TO BE CONSTRUCTED AT ALL INTERSECTION RADII AND BACK LANE RADII.
9. INSTALL 40mm LIP CURB THROUGH ALL RESIDENTIAL APPROACHES.
10. ALL EXISTING LONG WATER SERVICES TO BE INSULATED AS PER SD-018 (AS REQUIRED).
11. LAMP STANDARDS, HYDRO POLES, AND ANCHORS THAT REQUIRE TEMPORARY SUPPORT, REMOVAL OR REPLACEMENT, TO BE DONE SO AT THE EXPENSE OF THE CONTRACTOR AS NECESSARY.
12. CONTRACTORS TO TAKE PRECAUTIONARY STEPS TO PROTECT EXISTING TREES WITHIN THE LIMITS OF CONSTRUCTION FROM DAMAGE FROM CONSTRUCTION ACTIVITIES AS OUTLINED IN THE SPECIFICATIONS.
13. ALL BOULEVARDS TO BE SODDED UNLESS OTHERWISE NOTED.

PRELIMINARY

METRIC

WHOLE NUMBERS INDICATE MILLIMETRES
DECIMALIZED NUMBERS INDICATE METRES

APEGM
Certificate of Authorization
MMM Group Limited
No. 4531

THE CITY OF WINNIPEG
PUBLIC WORKS DEPARTMENT
ENGINEERING DIVISION

2017 LOCAL STREET RENEWAL PROGRAM

AIKINS STREET
CARRUTHERS AVENUE TO MCADAM AVENUE
PAVEMENT RECONSTRUCTION
1+00 TO STA. 2+40.58

CITY DRAWING NUMBER
SHEET 7 OF 12
BID NO.
364-2017

WSP Canada Group Limited
Suite 111 - 93 Lombard Ave
Winnipeg, MB R3B 3B1
t. 204.943.3178
f. 204.943.4948
www.wsp.com

DESIGNED BY: JP
CHECKED BY: TR/JP
DRAWN BY: VA/RA
APPROVED BY: VM
HOR. SCALE: 1:250
VERTICAL: 1:10
DATE: 22 MAR 2017

ENGINEER'S SEAL
V.M. MAROTI
Member
30808
CONSULTANT ACAD DWG. NO.
17M-00410-00-C-07