


REFER TO DWG C-11 FOR MCCREEDY ROAD REHABILITATION

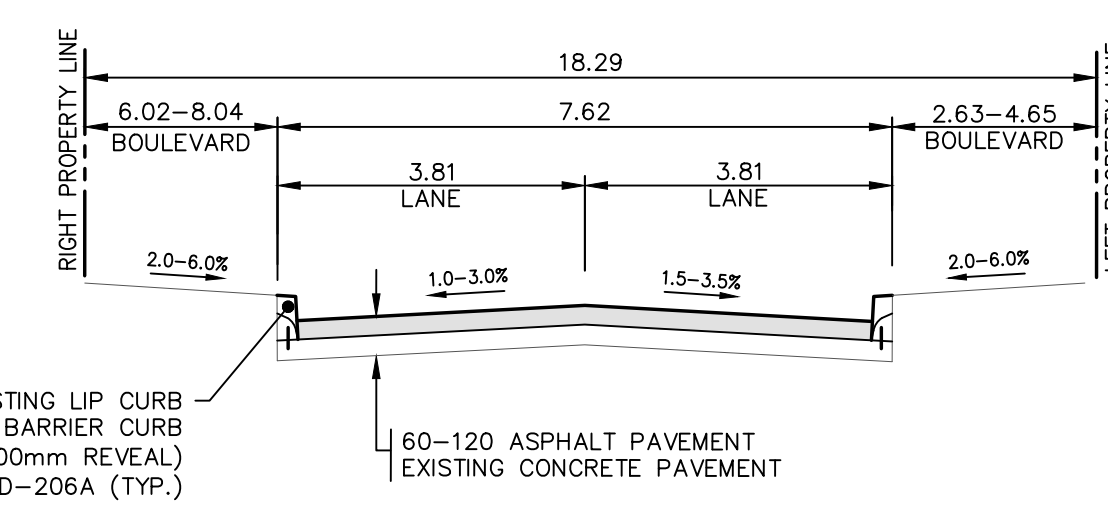

LOCATIONS APPROVED UNDERGROUND STRUCTURES

SIGNED BY: _____ DATE: _____

NO. REVISIONS

BENCHMARK LOCATION: TOP OF TOP NUT ON HYDRANT ON SOUTH EAST CORNER OF AMELIA CRESCENT (#103) AND MCCREEDY ROAD

NO.	REVISIONS	DATE	BY
C	ISSUED FOR TENDER	24-MAY-17	JP
B	ISSUED FOR UNDERGROUND STRUCTURES REVIEW	04-MAY-17	JP
A	ISSUED FOR CLIENT REVIEW	21-APR-17	JP

DESIGNED BY: SQ

CHECKED BY: JP/TR

DRAWN BY: RA/SB

APPROVED BY: VM

HOR. SCALE: 1:250

VERTICAL SCALE: 1:10

DATE: 15-MAR-2017

WSP Canada Group Limited
 Suite 111 - 93 Lombard Ave
 Winnipeg, MB R3B 3B1
 t. 204.943.3178
 f. 204.943.4948
 www.wsp.com

ENGINEER'S SEAL
 S.A. QUALITY
 Member
 30773

CONSULTANT ACAD DWG. NO.
 17M-00182-00-C-05

THE CITY OF WINNIPEG
 PUBLIC WORKS DEPARTMENT
 ENGINEERING DIVISION

2017 LOCAL STREET RENEWAL PROGRAM

AMELIA CRESCENT
 TU-PELO AVENUE TO MCCREEDY ROAD
 PAVEMENT REHABILITATION
 STA. 6+60 TO STA. 7+64.87

CITY DRAWING NUMBER
 SHEET 5 OF 21

BID NO.
 366-2017

PRELIMINARY

METRIC

WHOLE NUMBERS INDICATE MILLIMETRES
 DECIMALIZED NUMBERS INDICATE METRES

APEGM
 Certificate of Authorization
 MMM Group Limited
 No. 4531

- NOTES:
- ALL WORK AND MATERIALS TO BE IN ACCORDANCE WITH THE LATEST REVISION OF THE CITY OF WINNIPEG STANDARD CONSTRUCTION SPECIFICATIONS.
 - CONTRACTOR TO CONFIRM THE LOCATION OF ALL UTILITIES/SERVICES IN THE FIELD PRIOR TO CONSTRUCTION.
 - ALL ROADWAY DIMENSIONS SHOWN ARE TO BACK OF CURB.
 - ADD 200.00 TO ABBREVIATED ELEVATIONS TO OBTAIN GEODETIC ELEVATION.
 - PAVEMENT REPAIRS SHOWN ARE ONLY A REPRESENTATIVE APPROXIMATION OF THE TENDERED QUANTITIES.
 - RENEW CURB AND SIDEWALK AS IDENTIFIED BY CONTRACT ADMINISTRATOR.
 - ALL PRIVATE WALKWAYS TO BE ADJUSTED TO NEW SIDEWALK OR TOP OF CURB ELEVATION, AS REQUIRED.
 - MODIFIED BARRIER CURB TO BE CONSTRUCTED AT ALL INTERSECTION RADI AND BACK LANE RADI.
 - CONTRACTORS TO TAKE PRECAUTIONARY STEPS TO PROTECT EXISTING TREES WITHIN THE LIMITS OF CONSTRUCTION FROM DAMAGE FROM CONSTRUCTION ACTIVITIES AS OUTLINED IN THE SPECIFICATIONS.
 - LAMP STANDARDS, HYDRO POLES, AND ANCHORS THAT REQUIRE TEMPORARY SUPPORT, REMOVAL OR REPLACEMENT, TO BE DONE SO AT THE EXPENSE OF THE CONTRACTOR AS NECESSARY.
 - ALL BOULEVARDS TO BE SODDED UNLESS OTHERWISE NOTED.
 - TRAFFIC SERVICES TO PAINT TRAFFIC LINES AND BICYCLE LANE MARKINGS (IF REQ'D).
 - CONTRACTOR TO CONFIRM LOCATION AND LIMITS OF SEWER REPAIRS BY PERFORMING VIDEO INSPECTION AND REVIEWING WITH CONTRACT ADMINISTRATOR PRIOR TO CONSTRUCTION (IF REQ'D).

May 15, 2017, 1:22pm
 P:\2017\17M-00182-00-C-05\Drawings\Construction\17M-00182-00-C-01_C-05_Amelia Plan and Profile 2017.05.15.dwg - Job C-05

NOTE: These design documents are prepared solely for the use by the party with whom the design professional has entered into a contract and there are no representations of any kind made by the design professional to any party with whom the design professional has not entered into a contract.

EXISTING	LEGEND-PLAN	PROPOSED	LEGEND-PLAN	PROPOSED	EXISTING	LEGEND-PROFILE	PROPOSED
---	WATER MAIN	---	HYDRO POLE & LIGHT STANDARD	---	---	---	---
---	LAND DRAINAGE SEWER	---	LIGHT STANDARD OR TRAFFIC SIGNAL	---	---	---	---
---	WASTE WATER SEWER	---	HYDRO POLE	---	---	---	---
---	HYDRO	---	CURB RAMP	---	---	---	---
---	M.T.S.	---	DETECTABLE WARNING SURFACE TILE	---	---	---	---
---	GAS	---	EDGE OF SIDEWALK	---	---	---	---
---	SIGNALS	---	FENCE	---	---	---	---
○	MANHOLE	●	PROPERTY LINE	---	---	---	---
□	CATCH BASIN	■	EDGE OF ASPHALT	---	---	---	---
△	CURB INLET	▽	EDGE OF CONCRETE	---	---	---	---
---	UTILITIES ADJUSTED	△ □ ○	MODIFIED BARRIER CURB	---	---	---	---
---	PLUG	---	BARRIER CURB	---	---	---	---
---	HYDRANT	---	BARRIER CURB AND GUTTER	---	---	---	---
---	VALVE	---	MOUNTABLE BARRIER CURB AND GUTTER	---	---	---	---
---	CURB STOP	---	CONCRETE SIDEWALK	---	---	---	---
---	GROUND GRADE	---	CONCRETE REPAIR	---	---	---	---
---	PAVEMENT GRADE	---	ASPHALT	---	---	---	---
---	ANCHOR	---	ASPHALT JOINT REPAIR	---	---	---	---
---	CIVIC ADDRESS	---	GLASS GRID	---	---	---	---
---	IRON BAR	---	MILLED SURFACE	---	---	---	---
---	LEGEND-PLAN	---	LEGEND-PROFILE	---	---	---	---