


REHABILITATION OF MONCTON AVENUE INCLUDES WATER MAIN RENEWAL WORK BY OTHERS

NOTE: These design documents are prepared solely for the use by the party with whom the design professional has entered into a contract and there are no representations of any kind made by the design professional to any party with whom the design professional has not entered into a contract.

EXISTING	LEGEND-PLAN	PROPOSED	EXISTING	LEGEND-PLAN	PROPOSED	EXISTING	LEGEND-PROFILE	PROPOSED
---	WATER MAIN	---	---	HYDRO POLE & LIGHT STANDARD	---	---	NORTH OR WEST SIDEWALK	---
---	LAND DRAINAGE SEWER	---	---	LIGHT STANDARD OR TRAFFIC SIGNAL	---	---	SOUTH OR EAST SIDEWALK	---
---	WASTE WATER SEWER	---	---	HYDRO POLE	---	---	ROADWAY CENTRELINE	---
---	HYDRO	---	---	CURB RAMP	---	---	NORTH OR WEST GUTTER	---
---	M.T.S.	---	---	DETECTABLE WARNING SURFACE TILE	---	---	SOUTH OR EAST GUTTER	---
---	GAS	---	---	EDGE OF SIDEWALK	---	---		
---	SIGNALS	---	---	FENCE	---	---		
○	MANHOLE	●	---	PROPERTY LINE	---	---		
□	CATCH BASIN	■	---	EDGE OF ASPHALT	---	---		
△	CURB INLET	▽	---	EDGE OF CONCRETE	---	---		
△ □ ○	UTILITIES ADJUSTED	△ □ ○	---	MODIFIED BARRIER CURB	---	---		
⌋	PLUG	⌋	---	BARRIER CURB	---	---		
⊕	HYDRANT	⊕	---	BARRIER CURB AND GUTTER	---	---		
⊕	VALVE	⊕	---	MODIFIED BARRIER CURB AND GUTTER	---	---		
⊕	CURB STOP	⊕	---	CONCRETE SIDEWALK	---	---		
230.09	GROUND GRADE	---	---	CONCRETE REPAIR	---	---		
(31.00)	PAVEMENT GRADE	(31.00)	---	ASPHALT OVERLAY	---	---		
—	ANCHOR	---	---	ASPHALT PARTIAL DEPTH REPAIR	---	---		
#111	CIVIC ADDRESS	---	---	GLASS GRID	---	---		
⊕	IRON BAR	---	---	ASPHALT MILLING	---	---		
---	LEGEND-PLAN	---	---	PROPOSED	---	---		

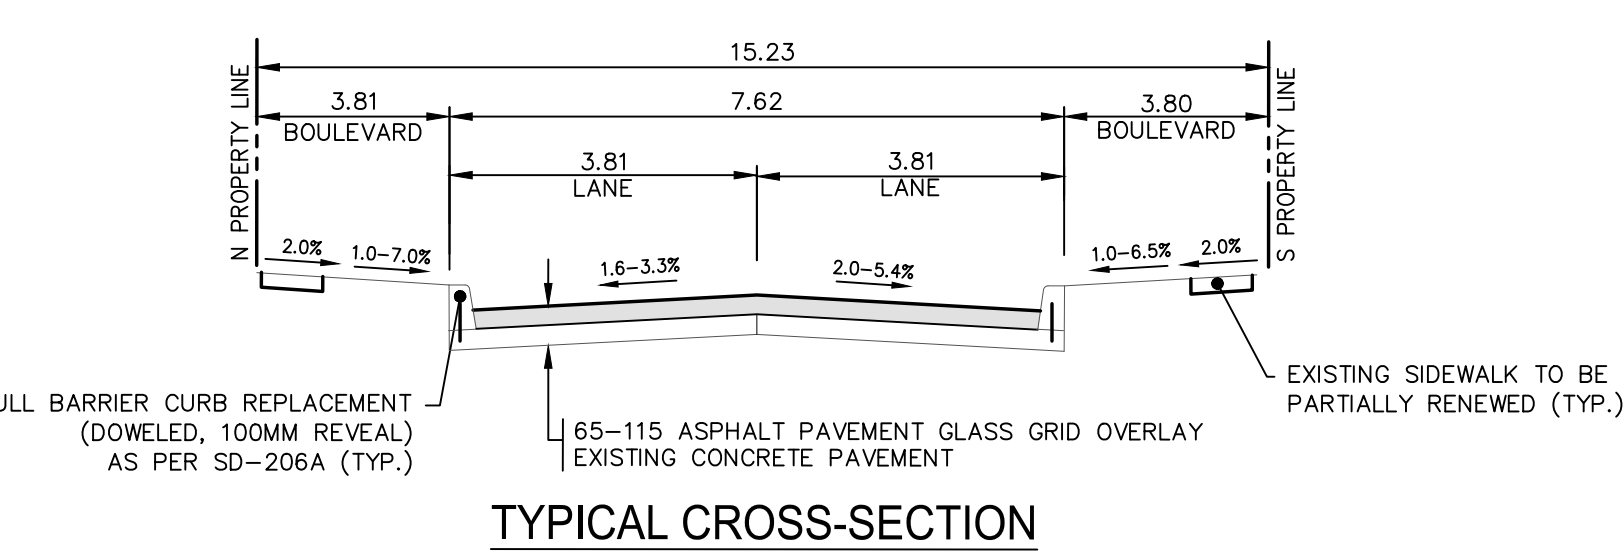

LOCATIONS APPROVED UNDERGROUND STRUCTURES

DESIGNED BY: \_\_\_\_\_ DATE: \_\_\_\_\_

NO. REVISIONS

NO.	REVISIONS	DATE	BY
A	ISSUED FOR TENDER	24-MAY-17	JP
B	ISSUED FOR UNDERGROUND STRUCTURES REVIEW	04-MAY-17	JP
A	ISSUED FOR CLIENT REVIEW	21-APR-17	JP

- NOTES:
- ALL WORK AND MATERIALS TO BE IN ACCORDANCE WITH THE LATEST REVISION OF THE CITY OF WINNIPEG STANDARD CONSTRUCTION SPECIFICATIONS.
  - CONTRACTOR TO CONFIRM THE LOCATION OF ALL UTILITIES/SERVICES IN THE FIELD PRIOR TO CONSTRUCTION.
  - ALL ROADWAY DIMENSIONS SHOWN ARE TO BACK OF CURB.
  - ADD 200.00 TO ABBREVIATED ELEVATIONS TO OBTAIN GEODETIC ELEVATION.
  - PAVEMENT REPAIRS SHOWN ARE ONLY A REPRESENTATIVE APPROXIMATION OF THE TENDERED QUANTITIES.
  - RENEW CURB AND SIDEWALK AS IDENTIFIED BY CONTRACT ADMINISTRATOR.
  - ALL PRIVATE WALKWAYS TO BE ADJUSTED TO NEW SIDEWALK OR TOP OF CURB ELEVATION, AS REQUIRED.
  - MODIFIED BARRIER CURB TO BE CONSTRUCTED AT ALL INTERSECTION RADIUS AND BACK LANE RADIUS.
  - NO LIMESTONE OR CRUSHED CONCRETE BASE COURSE MATERIAL WILL BE PERMITTED WHEN CONSTRUCTING SIDEWALK WITHIN 5m OF AN EXISTING BOULEVARD TREE AS DIRECTED AND APPROVED BY THE CONTRACT ADMINISTRATOR.
  - CONTRACTORS TO TAKE PRECAUTIONARY STEPS TO PROTECT EXISTING TREES WITHIN THE LIMITS OF CONSTRUCTION FROM DAMAGE FROM CONSTRUCTION ACTIVITIES AS OUTLINED IN THE SPECIFICATIONS.
  - LAMP STANDARDS, HYDRO POLES, AND ANCHORS THAT REQUIRE TEMPORARY SUPPORT, REMOVAL OR REPLACEMENT, TO BE DONE SO AT THE EXPENSE OF THE CONTRACTOR AS NECESSARY.
  - ALL BOULEVARDS TO BE SODDED UNLESS OTHERWISE NOTED.
  - CONTRACTOR TO CONFIRM LOCATION AND LIMITS OF SEWER REPAIRS BY PERFORMING VIDEO INSPECTION AND REVIEWING WITH CONTRACT ADMINISTRATOR PRIOR TO CONSTRUCTION.

**PRELIMINARY**

**METRIC**

WHOLE NUMBERS INDICATE MILLIMETRES  
DECIMALIZED NUMBERS INDICATE METRES

**APEGM**  
Certificate of Authorization  
MMM Group Limited  
No. 4531

May 15, 2017 - 1:36pm  
 P:\2017\17-002-00 - 2017 Local Streets Renewals\17-002-00-C-12-C-13 Moncton Avenue Plan and Profile 2017.05.15.dwg - tab.013

**THE CITY OF WINNIPEG**  
PUBLIC WORKS DEPARTMENT  
ENGINEERING DIVISION

**2017 LOCAL STREET RENEWAL PROGRAM**  
MONCTON AVENUE  
GATEWAY ROAD TO GREY STREET  
PAVEMENT REHABILITATION  
STA. 2+60 TO STA. 3+95.94

CITY DRAWING NUMBER  
SHEET 13 OF 21  
BID NO. 366-2017

17M-00168-00-C-13