



4 South Elevation
Scale: 1:50
A-400

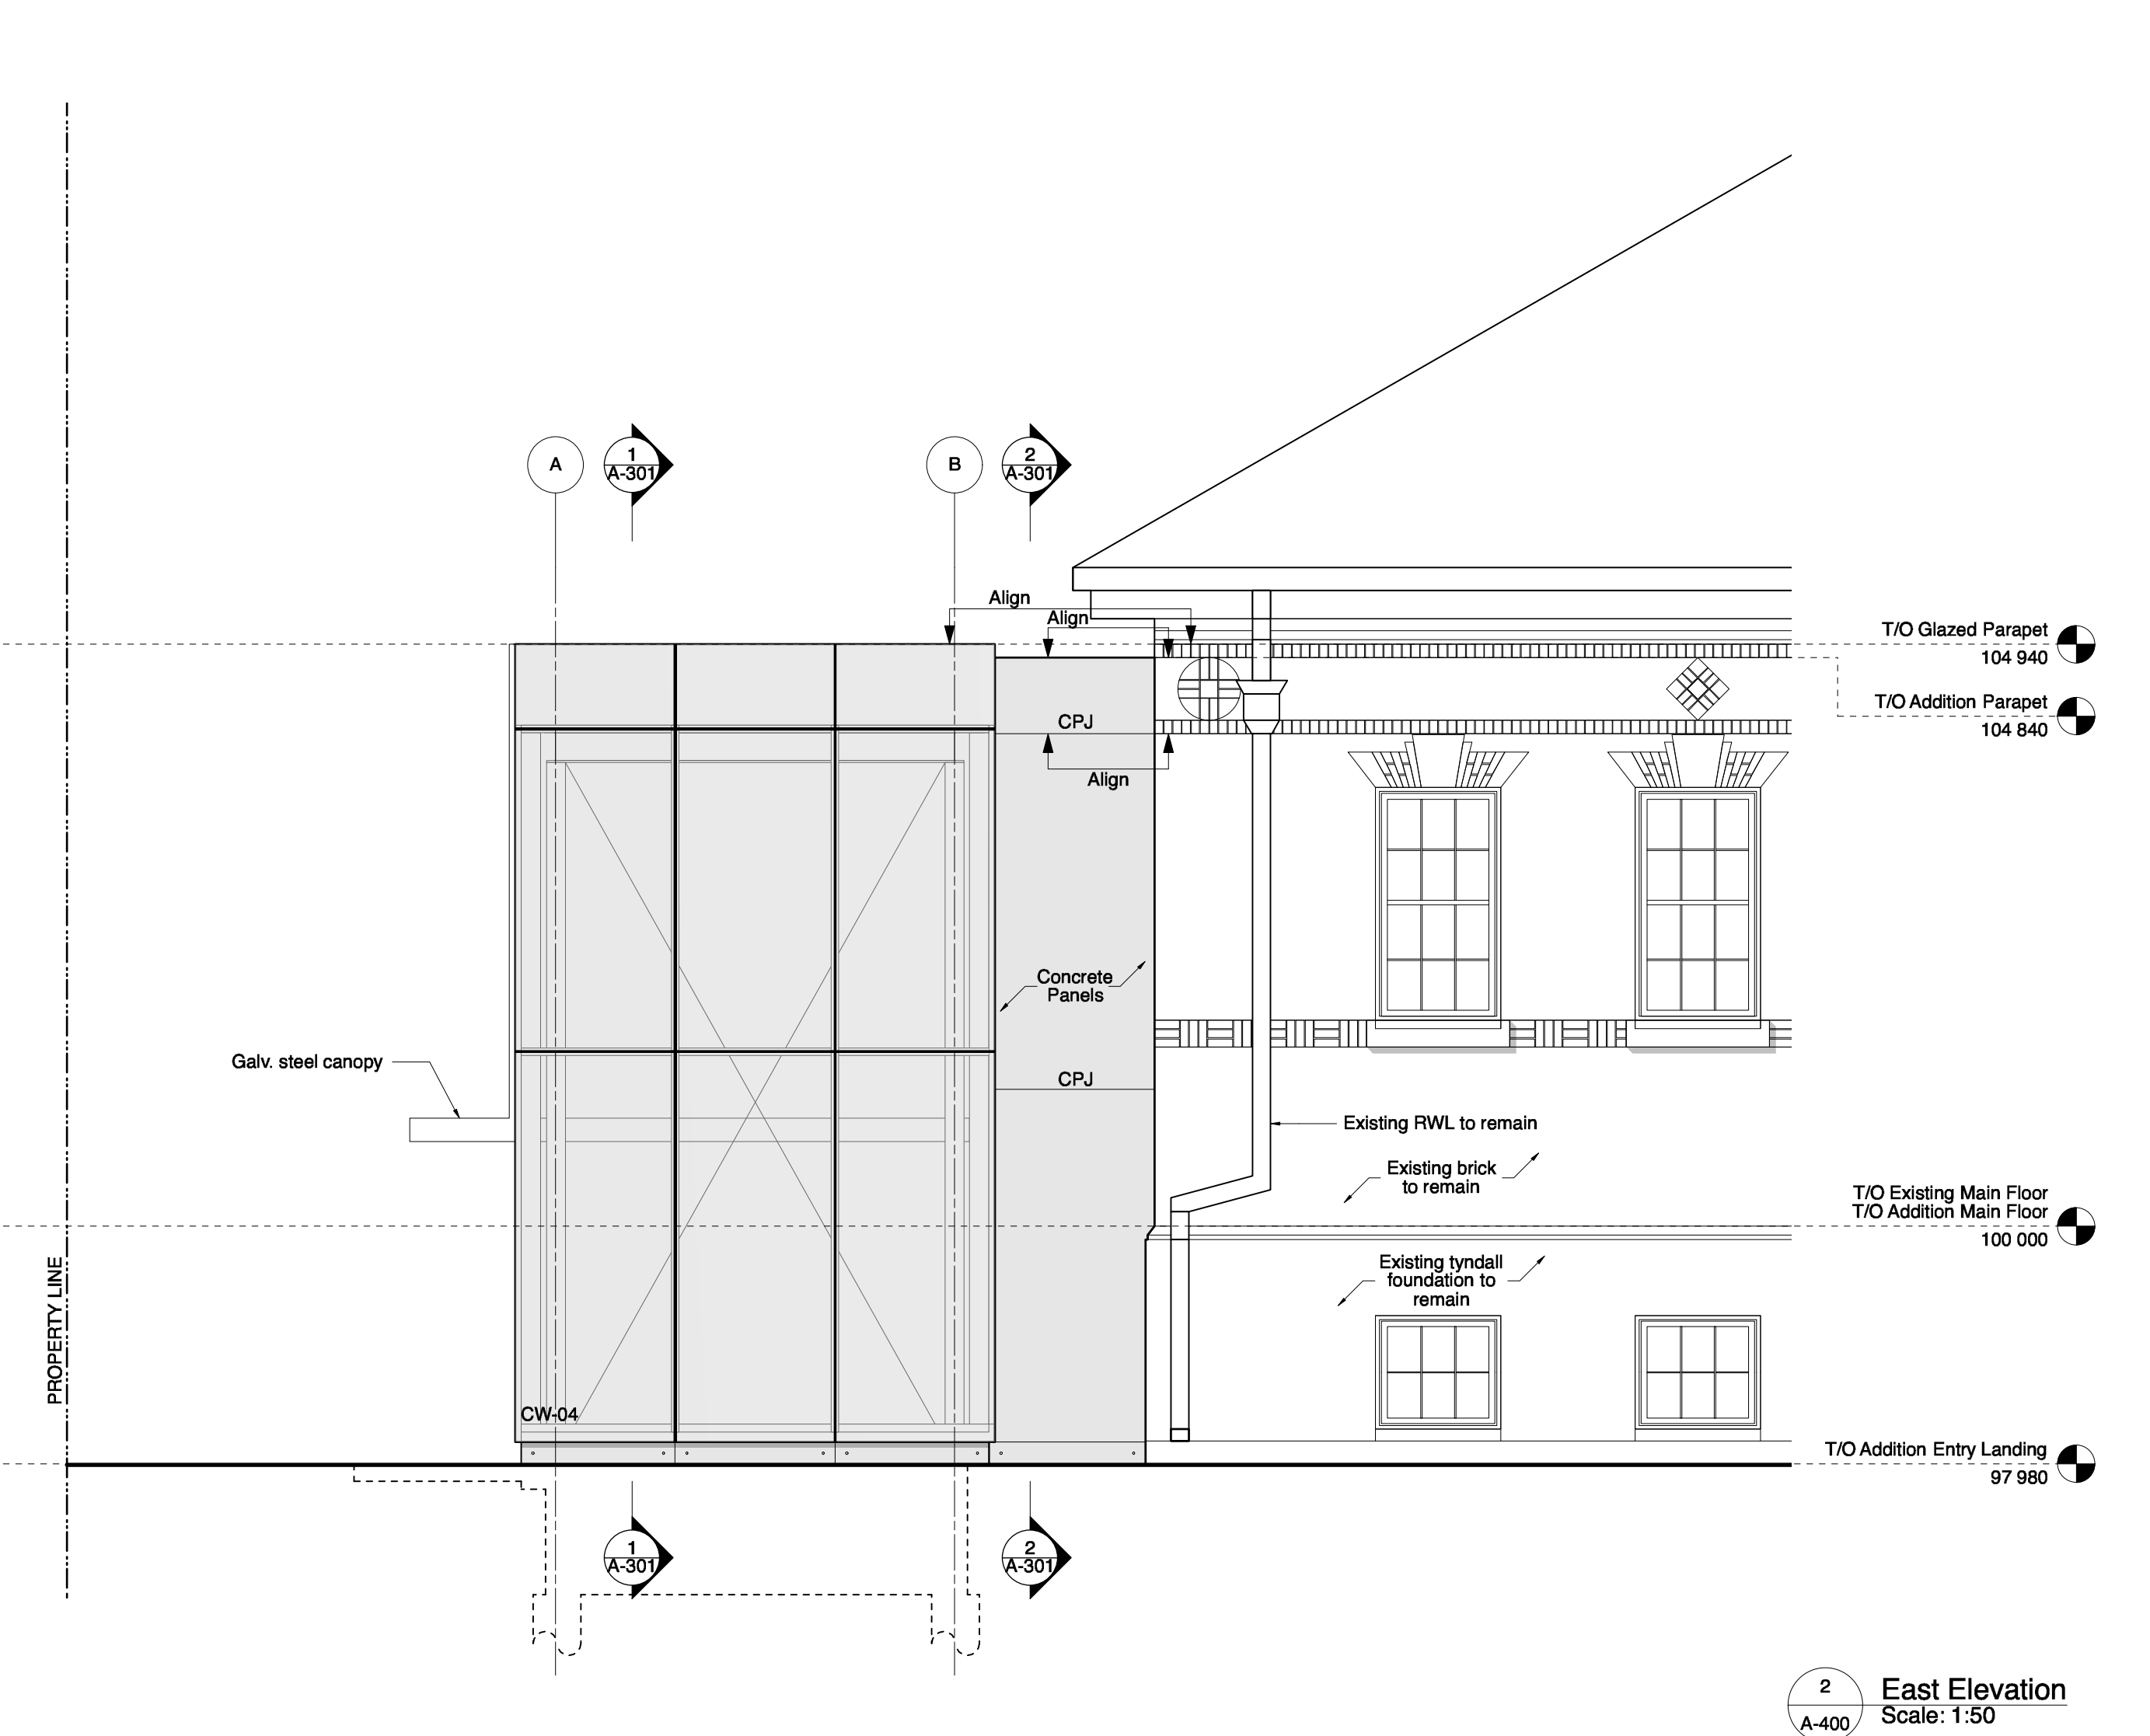


2 East Elevation
Scale: 1:50
A-400



3 North Elevation
Scale: 1:50
A-400

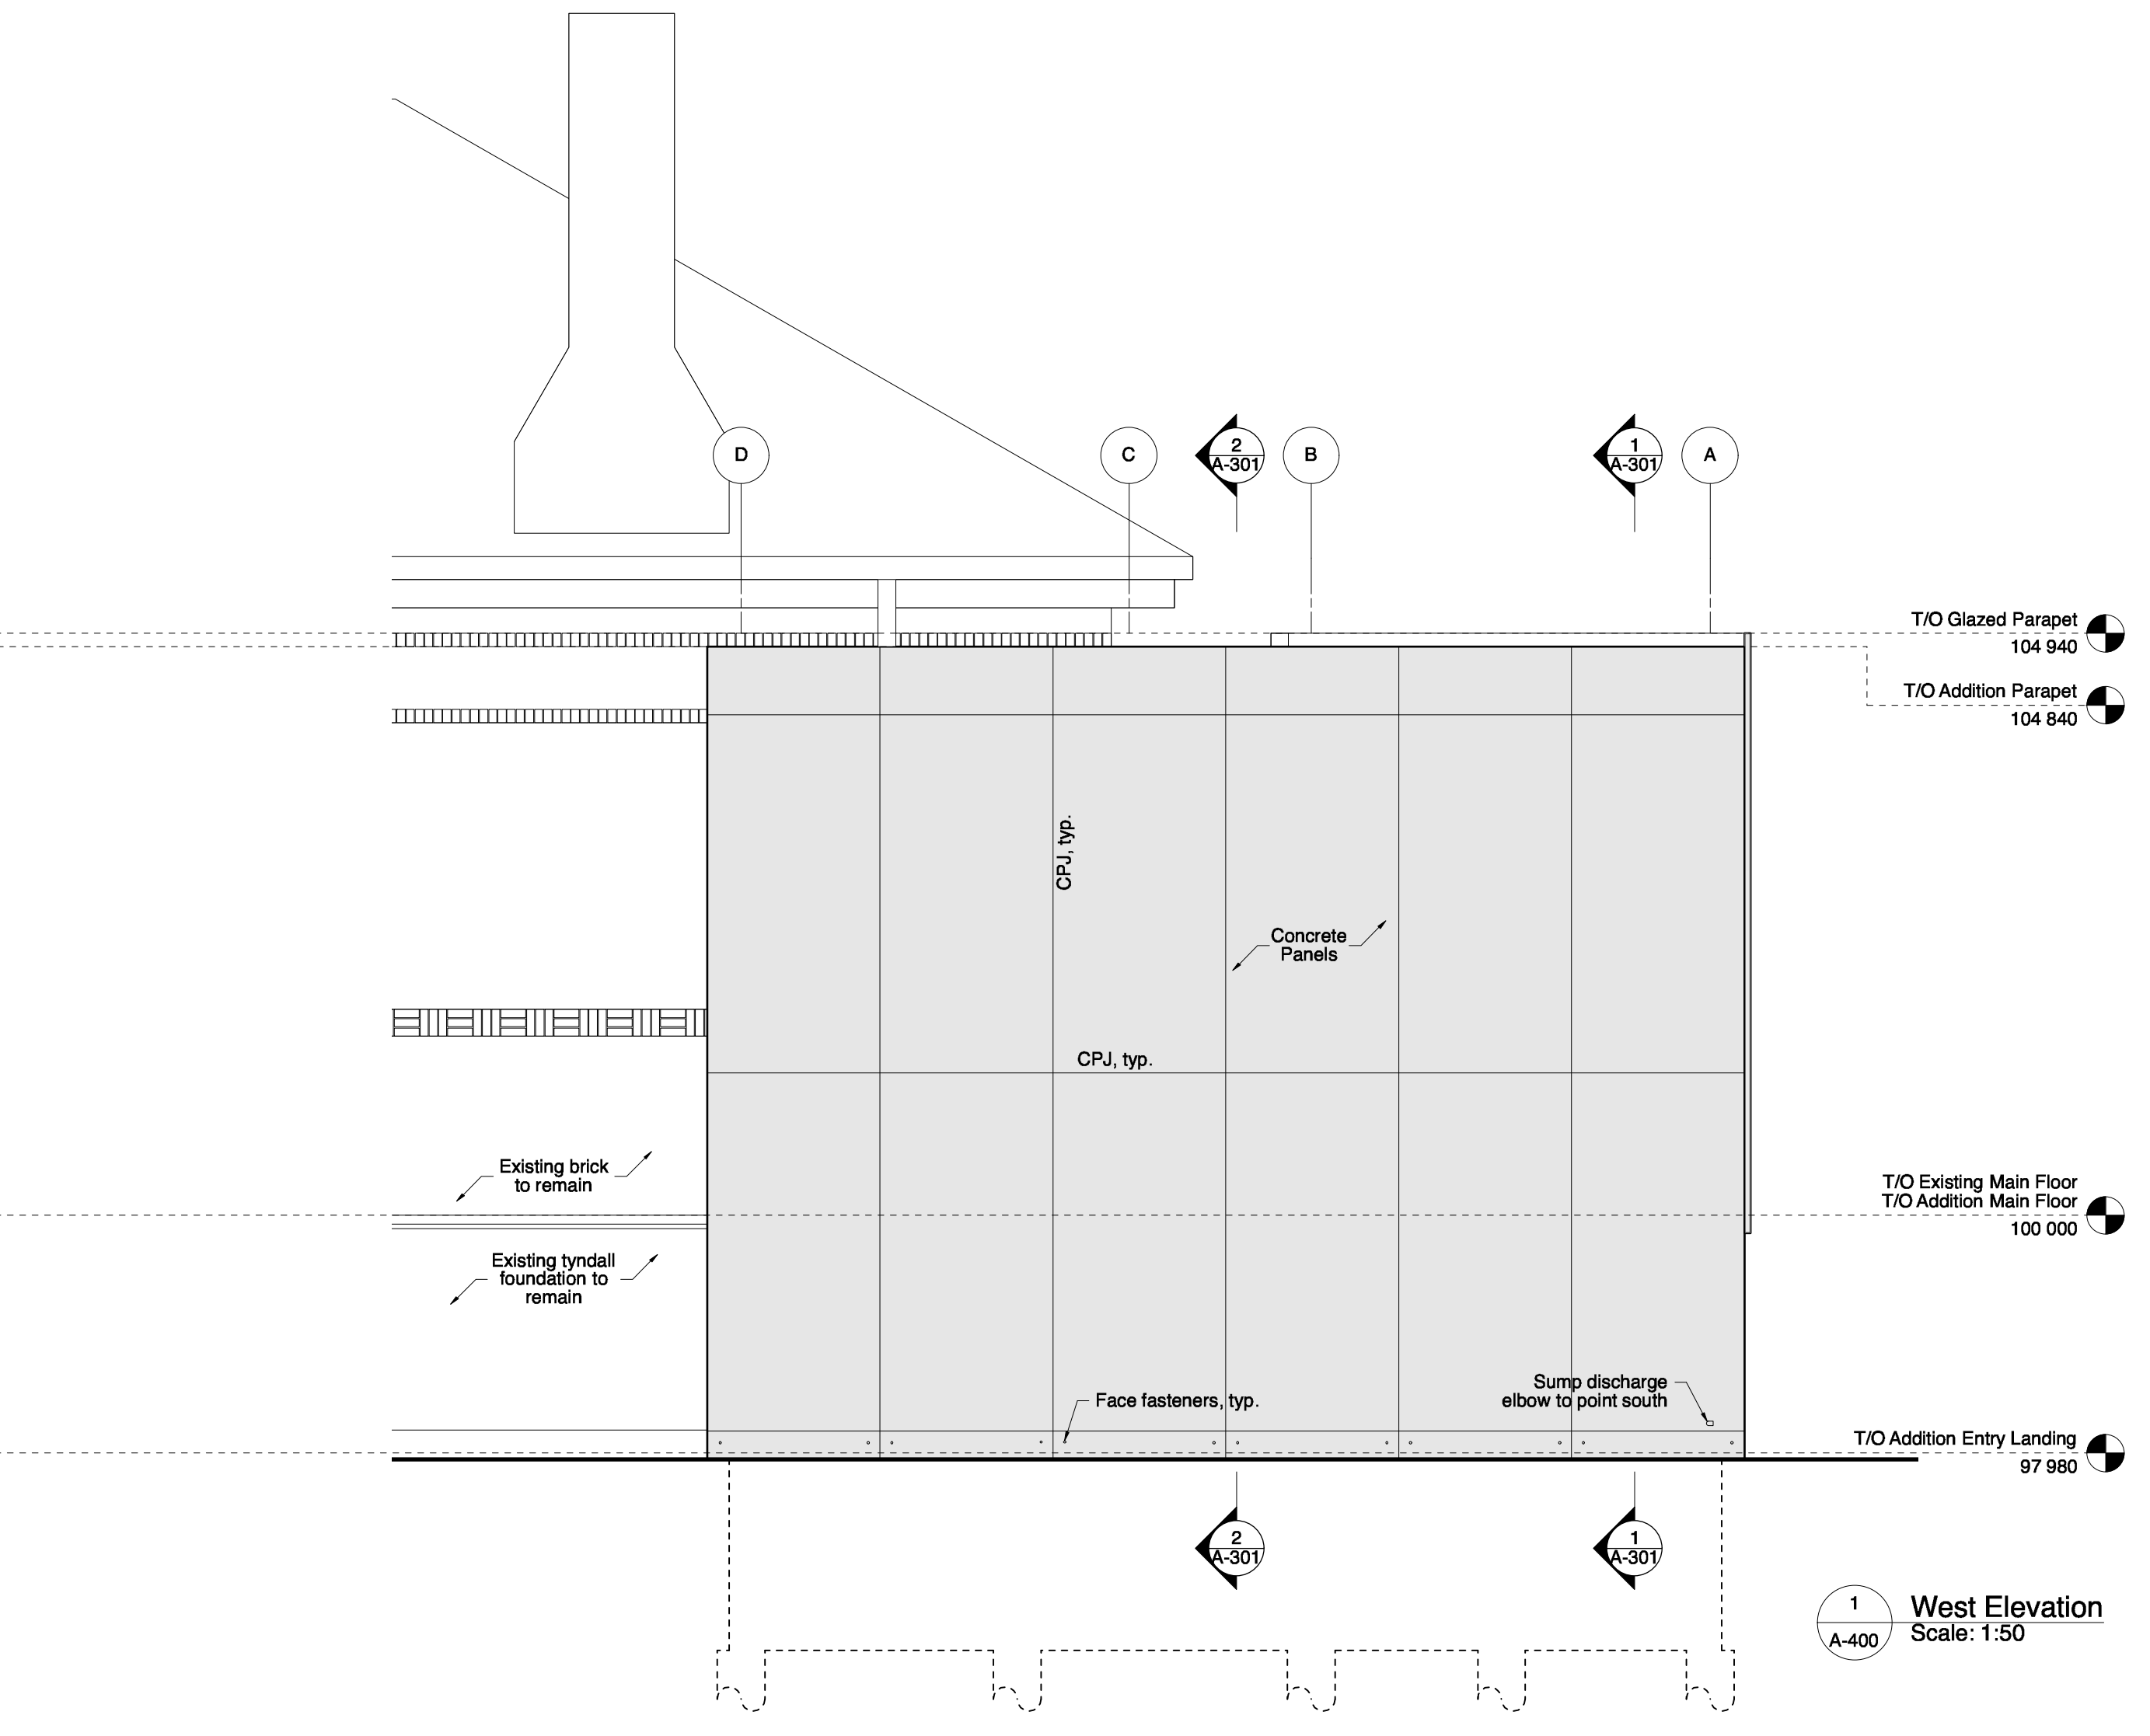

1 West Elevation
Scale: 1:50
A-400

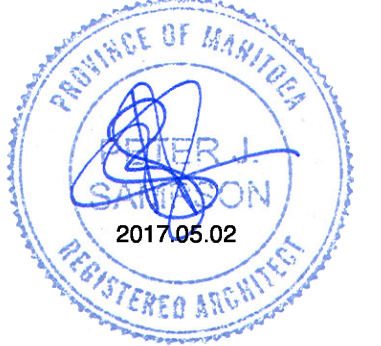

This drawing must not be scaled. The contractor shall verify all dimensions and other data on site prior to commencement of work. Discrepancies, errors, and omissions are to be reported to Public City Architecture Inc. prior to proceeding with the Work.

Drawings and specifications as instruments of service are the property of Public City Architecture Inc. and when made, must bear their name. All prints to be returned to Public City Architecture Inc. upon request.

Project
St. John's Library Renovation
Drawing
Exterior Elevations

Drawn By
DB,TH
Scale
As Noted
Reviewed By
PS
Drawing No.
A-400

Date
2016.07.18
Project No.
1503b