


# CENTURY ARENA

## GLULAM BEAM REPAIRS


1377 CLARENCE AVENUE  
WINNIPEG, MANITOBA

PRIME CONSULTANT

300-275 Carlton Street  
Winnipeg, Manitoba R3C 5R6  
T 204. 943. 7501  
F 204. 943. 7507

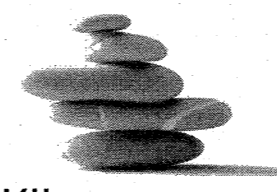

Crosier Kilgour  
& Partners Ltd.  
CONSULTING STRUCTURAL ENGINEERS

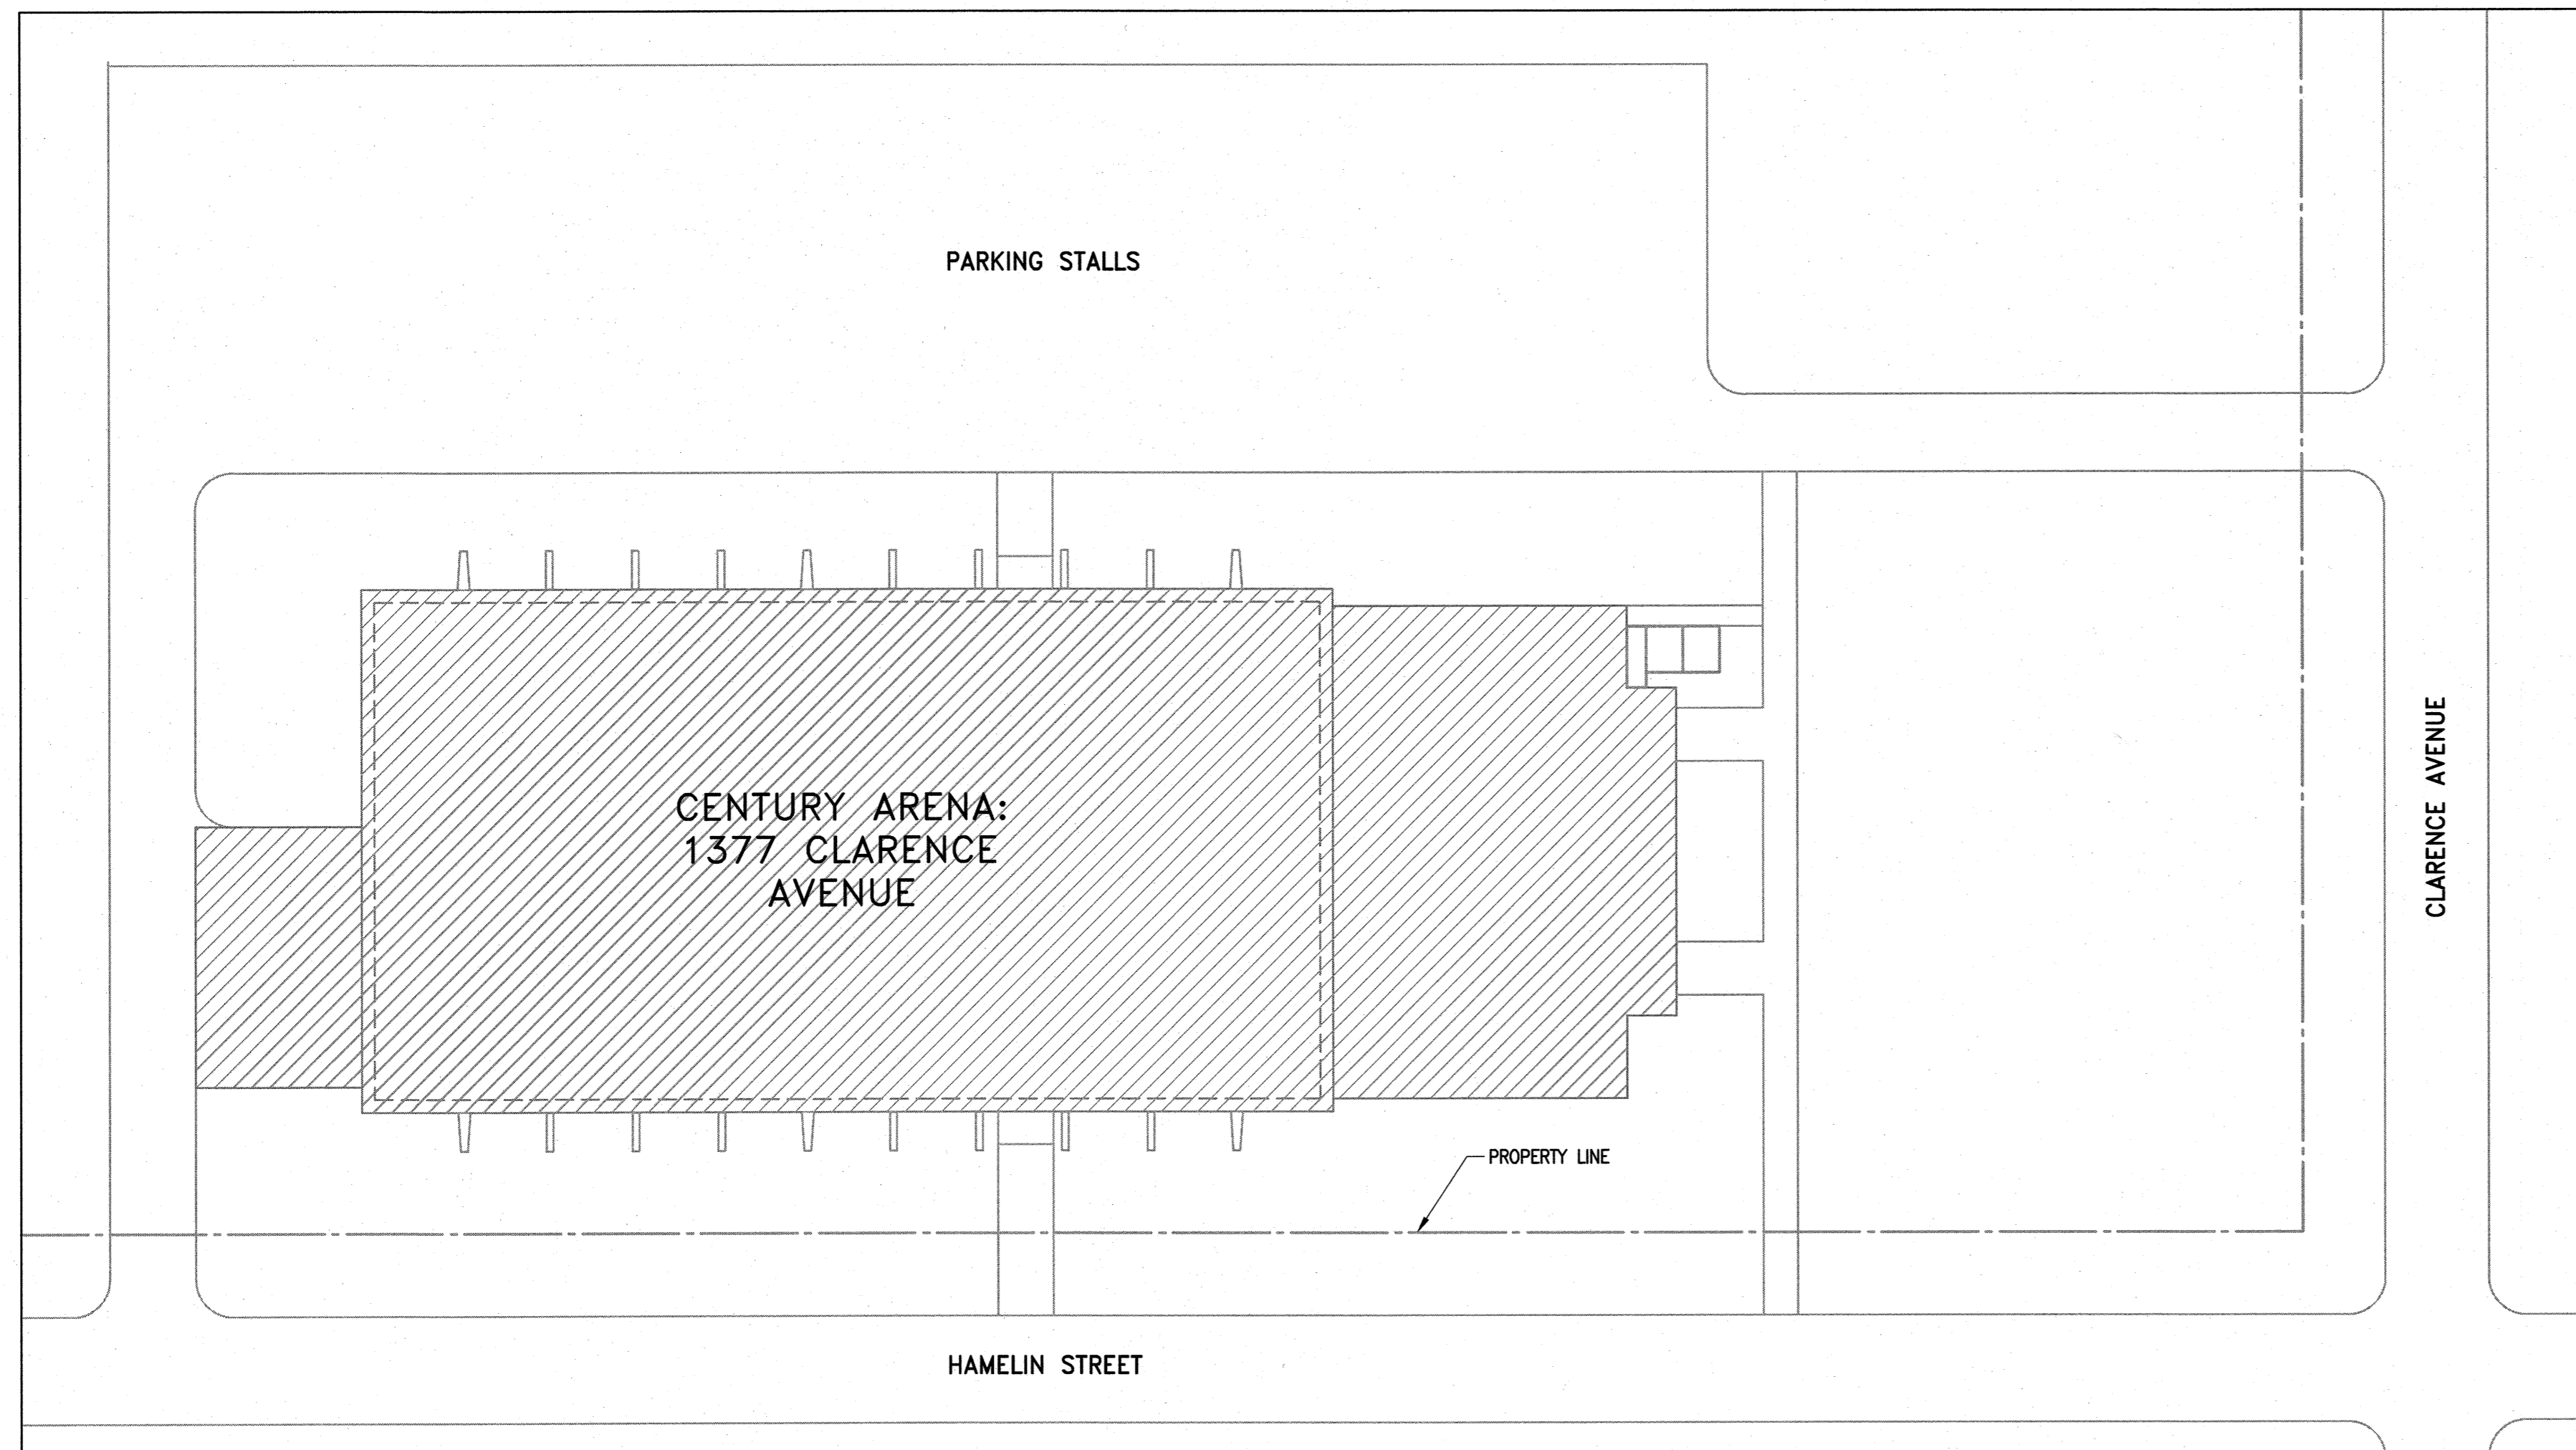

 **SITE PLAN**  
N.T.S.

The General Contractor shall check & verify all dimensions and report any errors or omissions to the designers.

No.	Date	Issue/Revision	By
0	2017-04-19	ISSUED FOR CONSTRUCTION	SMC

**APEGM**  
Certificate of Authorization  
Crosier Kilgour & Partners Ltd.  
No. 235 Date: 2017-04-19



Consultant

300-275 Carlton Street  
Winnipeg, Manitoba R3C 5R6  
T 204. 943. 7501  
F 204. 943. 7507



Crosier Kilgour  
& Partners Ltd.  
CONSULTING STRUCTURAL ENGINEERS

Project  
**CENTURY ARENA**  
GLULAM REPAIRS  
1377 CLARENCE AVENUE  
WINNIPEG, MANITOBA

Sheet Title  
SITE PLAN

File	2017-0007	Date	2017-04-19
Design	SMC	Drawn	RJM

Revision	Sheet No.
<b>A</b>	<b>S0.1</b>