



- REFLECTED CEILING PLAN KEYNOTES:**
- 1 GWB BULKHEAD AT 2750 A.F.F. UNLESS NOTED OTHERWISE
 - 2 STEEL BEAM/JOIST - REFER TO STRUCT.
 - 3 SPRINKLER HEADS, CENTRE BETWEEN CURTAIN WALL MULLIONS - REFER TO MECH. AND DETAIL 3/A5.1
 - 4 MECHANICAL DUCT WORK - REFER TO MECH.
 - 5 OVERHEAD DOOR TRACK
 - 6 WOOD TRELLIS, ALIGN PURLINS WITH CURTAIN WALL MULLION - REFER TO DETAIL 3/A5.1
 - 7 PLYWOOD SOFFIT - REFER TO SPEC.
 - 8 EXTERIOR SOFFIT LIGHT, CENTRE ON DOOR - REFER TO ELEC.
 - 9 FIBRE CEMENT BOARD SOFFIT - REFER TO DETAIL 5/A5.4
 - 10 MECHANICAL GRILLE/DIFFUSER - REFER TO MECH.
 - 11 LIGHT - REFER TO ELEC.
 - 12 SHOWER CURTAIN ROD - REFER TO SPEC.
 - 13 RECESSED LIGHT - REFER TO ELEC.
 - 14 UNIT HEATER - REFER TO MECH.


- LEGEND:**
-  GWB CEILING - REFER TO SPEC.
 -  WOOD SOFFIT - REFER TO SPEC.
 -  ACOUSTIC CEILING TILE - REFER TO SPEC.
 -  MECHANICAL GRILLE/DIFFUSER - REFER TO MECH.
 -  LIGHT - REFER TO ELEC.
 -  EXPOSED STRUCTURE

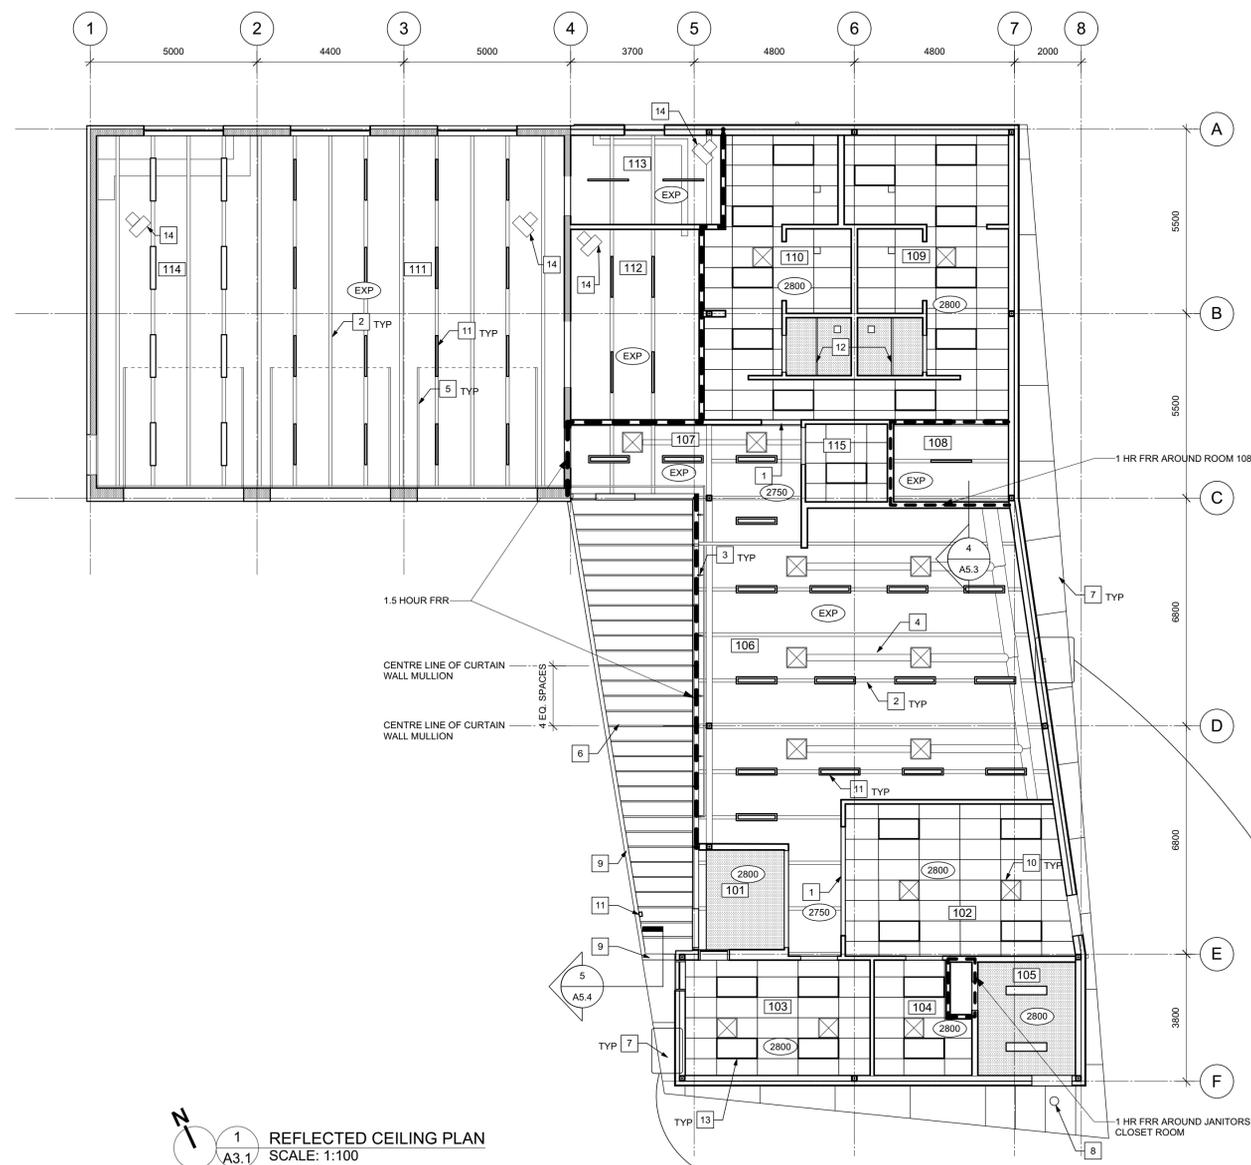

 1 REFLECTED CEILING PLAN
A3.1 SCALE: 1:100

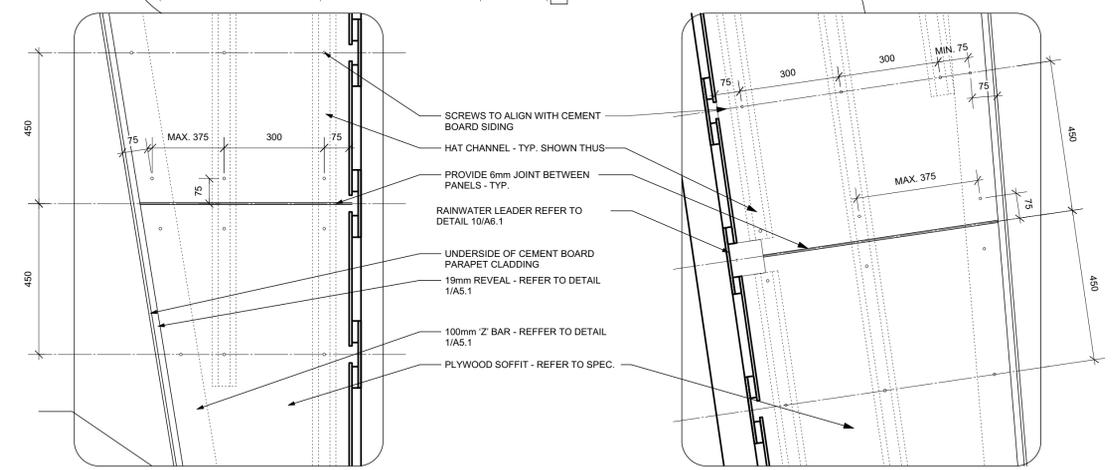

No.	DATE	REVISION / ISSUANCE
4	YY.MM.DD	-
3	YY.MM.DD	-
2	YY.MM.DD	-
1	YY.MM.DD	-
0	17.06.30	- ISSUED FOR CONSTRUCTION

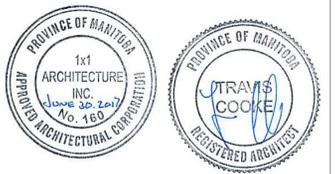

Architect

x | architecture inc.
130 Fort Street, Suite 103 Winnipeg, Manitoba R3C 1C7 204 318 2010

Engineer

Project
KILDONAN PARK MAINTENANCE BUILDING

Sheet Title
REFLECTED CEILING PLAN

Project No. 1559
Date JUNE 30, 2017
Sheet
A3.1