


**1 MAIN FLOOR PLAN - REFLECTED CEILING PLAN**  
 A1.6 SCALE: 1:100

REFLECTED CEILING LEGEND	
<b>CEILING SYSTEMS</b>	
(3000)	CEILING HEIGHTS
	AREA OF NEW 610 x 1220 ACOUSTIC CEILING TILE & T-BAR SYSTEM TO BE CGC RADAR ILLUSION CLIMAPLUS PERFORMANCE #2842 C/W GRID PROFILE DX. TRIM IN GENERAL OFFICE 1 (112) & 2 (113) TO BE USG COMPASSO STANDARD SUSPENSION TRIM @ 150mm HIGH
	GYPSUM BOARD BULKHEAD TYPE 1 (SIM.) -SEE WALL TYPES & BULKHEAD SECTION
	AGWAY METALS PRE-FINISHED 24 GA. METAL SOFFITS. WHITE FINISH. VENTED SOFFITS FOR EXTERIOR OF BUILDING & PLAIN (NON VENTED SOFFITS FOR VESTIBULE 115 CEILING)
<b>LIGHT FIXTURES</b>	
	LITHONIA 610 x 610 LED BLT LIGHT FIXTURE -SEE ELEC. DWG.
	LITHONIA 200 x 2440 & 200 x 1220 LED GRAD LINEAR LIGHT FIXTURE -SEE ELEC. DWG.
	NEW RECESSED LIGHT FIXTURE GOTHAM 100mm EVO SQUARE OPEN DOWNLIGHT
	PERIMETER TRACK LIGHTING
	AIR SUPPLY GRILLES -SEE MECH. DWG.
	AIR RETURN GRILLES -SEE MECH. DWGS
	(5) SUSPENDED ACOUSTIC PANELS -SEE MISC. INTERIOR FINISHES DWGS FOR DETAILS.
	(6) SUN TUNNELS TOTAL (TYPICAL WHERE SHOWN) -SEE ROOF PLAN FOR SECTION

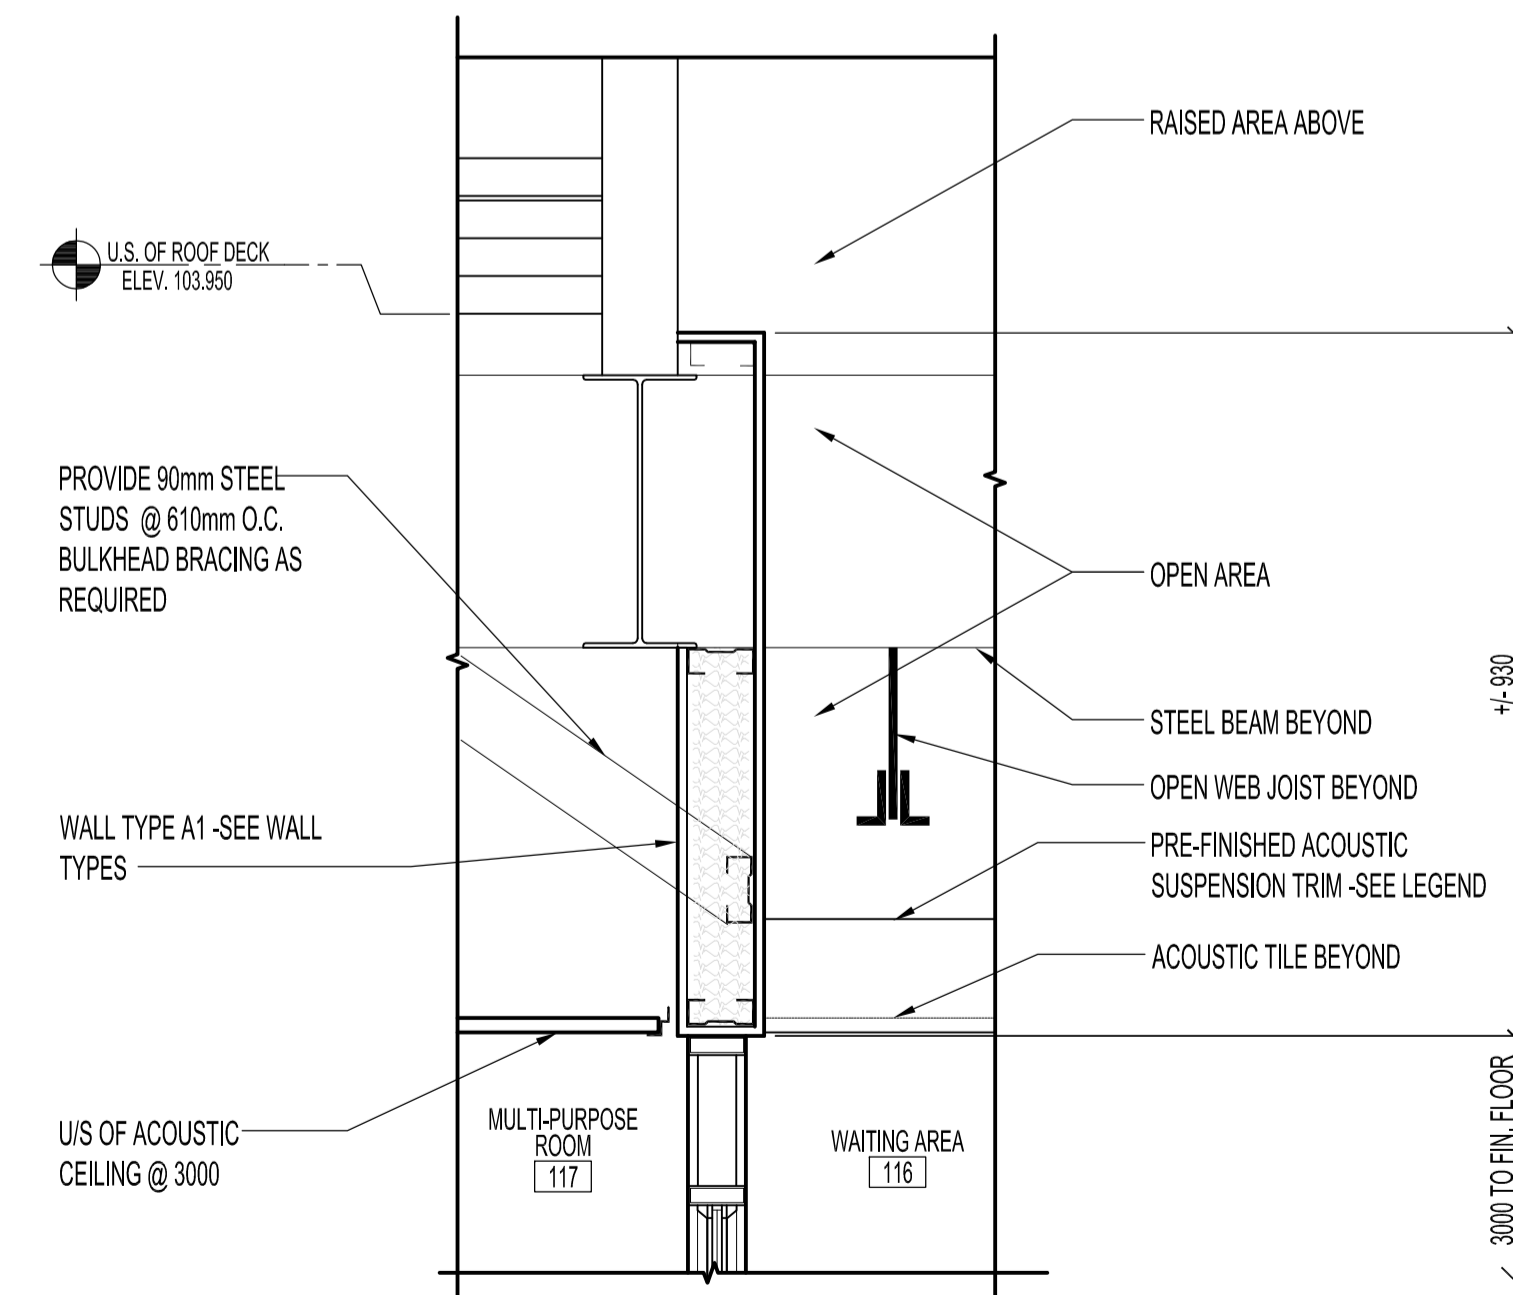

**1 BULKHEAD SECTION**  
 A1.6 A1.6 SCALE: 1:10

No.	REVISION/DESCRIPTION	BY	DATE
0	ISSUED FOR CONSTRUCTION	MMK	MAR 17, 2017



DRAWN	CHECKED	DESIGNED	APPROVED
MMK			

DATE: 2016.08.30  
 USER APPROVAL

THE CITY OF WINNIPEG  
 PLANNING, PROPERTY AND DEVELOPMENT DEPARTMENT  
 MUNICIPAL ACCOMMODATIONS DIVISION  
 3-65 GARRY STREET, R3C 4K4

PROJECT  
 BRADY ROAD LANDFILL  
 ADMINISTRATION BUILDING  
 DEVELOPMENT FOR BRADY LANDFILL  
 1777 BRADY ROAD

SHEET TITLE  
 MAIN FLOOR PLAN  
 REFLECTED CEILING PLAN  
 & LEGEND

SCALE	PROJECT No:	SHEET No:
AS SHOWN	2015-037	A1.6