


NOTES:

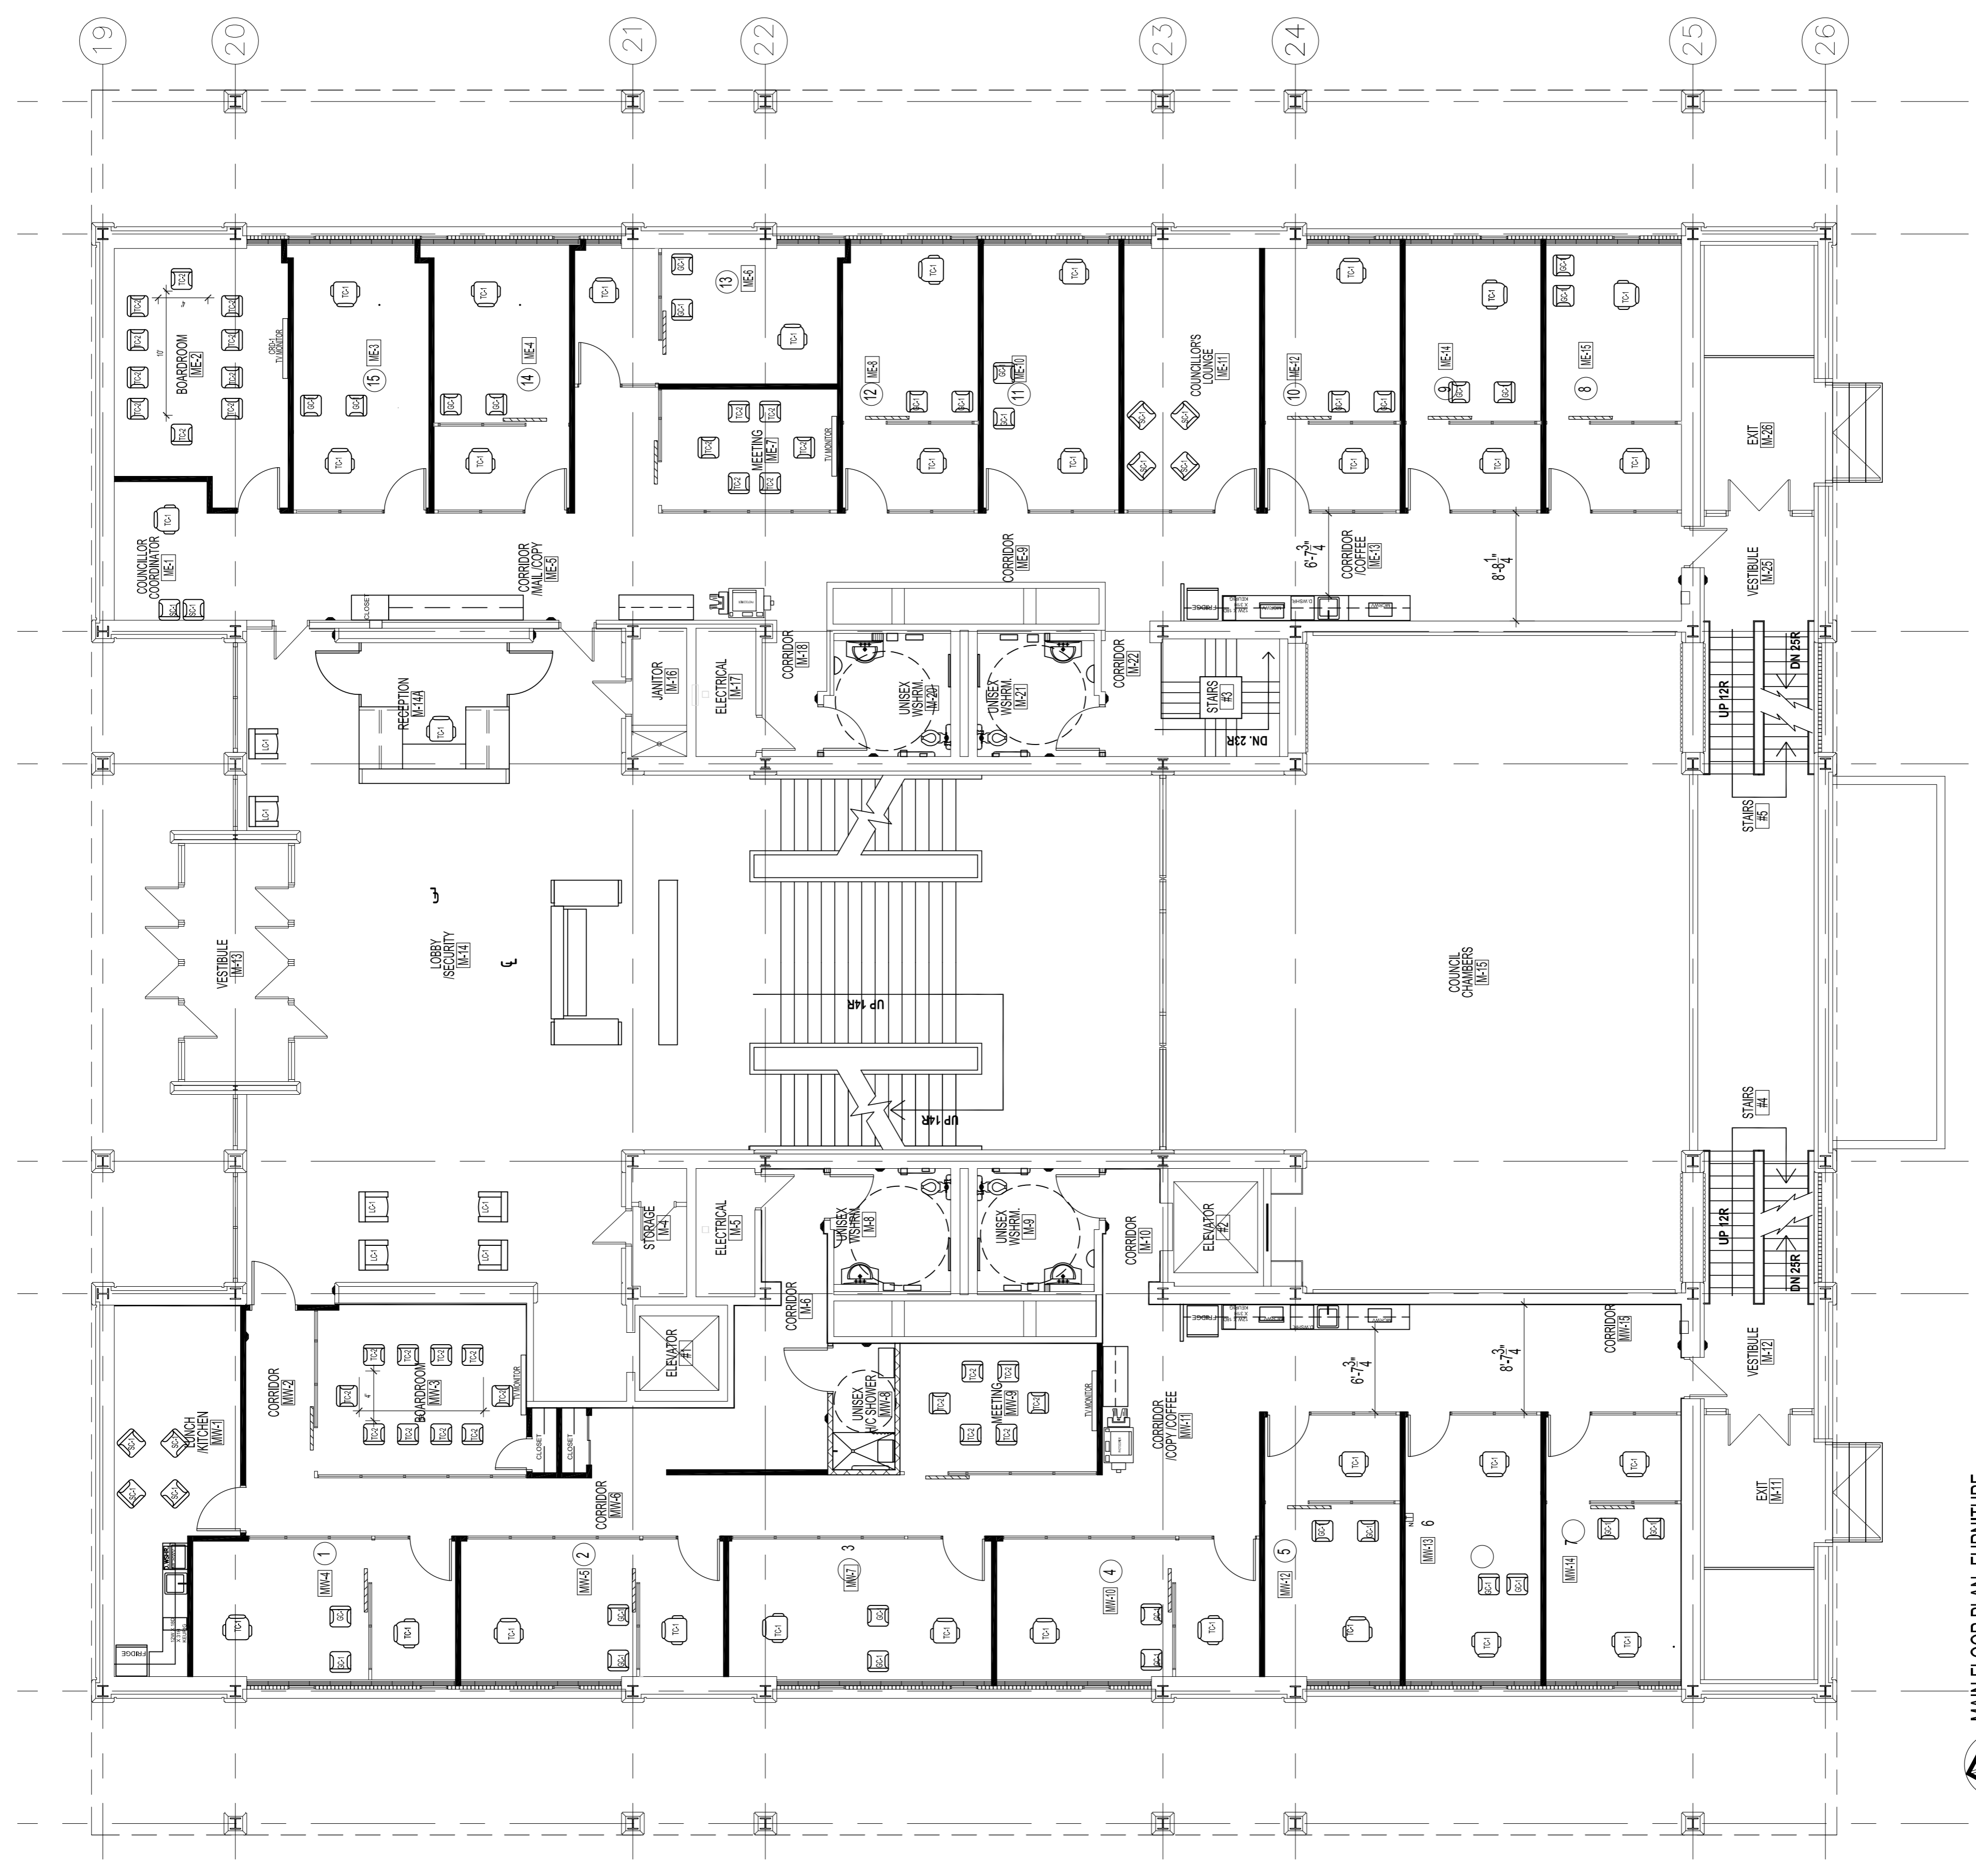

MAIN FLOOR PLAN - FURNITURE
SCALE: 1/8"=1'-0"

No.	REVISION/DESCRIPTION	BY	DATE
1	ISSUED FOR FURNITURE BID OPP	JMF	MAR 2017
0	ISSUED FOR CONSTRUCTION	CEA	AUG 26, 2016
		MMK	2016

C:\Users\velozosa\Desktop\Unittitled.dwg

DATE	MM	DD	MM	DD	MM	DD

THE CITY OF WINNIPEG
PLANNING, PROPERTY AND
DEVELOPMENT DEPARTMENT
MUNICIPAL ACCOMMODATIONS DIVISION
3-65 GARRY STREET, R3C 4K4

CITY HALL
COUNCIL BUILDING
REDEVELOPMENT PROJECT
510 MAIN STREET

SHEET TITLE
MAIN FLOOR PLAN
NEW FURNITURE PLAN

SCALE AS SHOWN
PROJECT No: 2015-063-02
SHEET No: A4.3

DRAWING SHEET SIZE: A1 (841mm x 594mm) PLOT 1:1