



1 MAIN FLOOR PLAN - DEMOLITION - VENTILATION
SCALE: 1/16" = 1'-0"

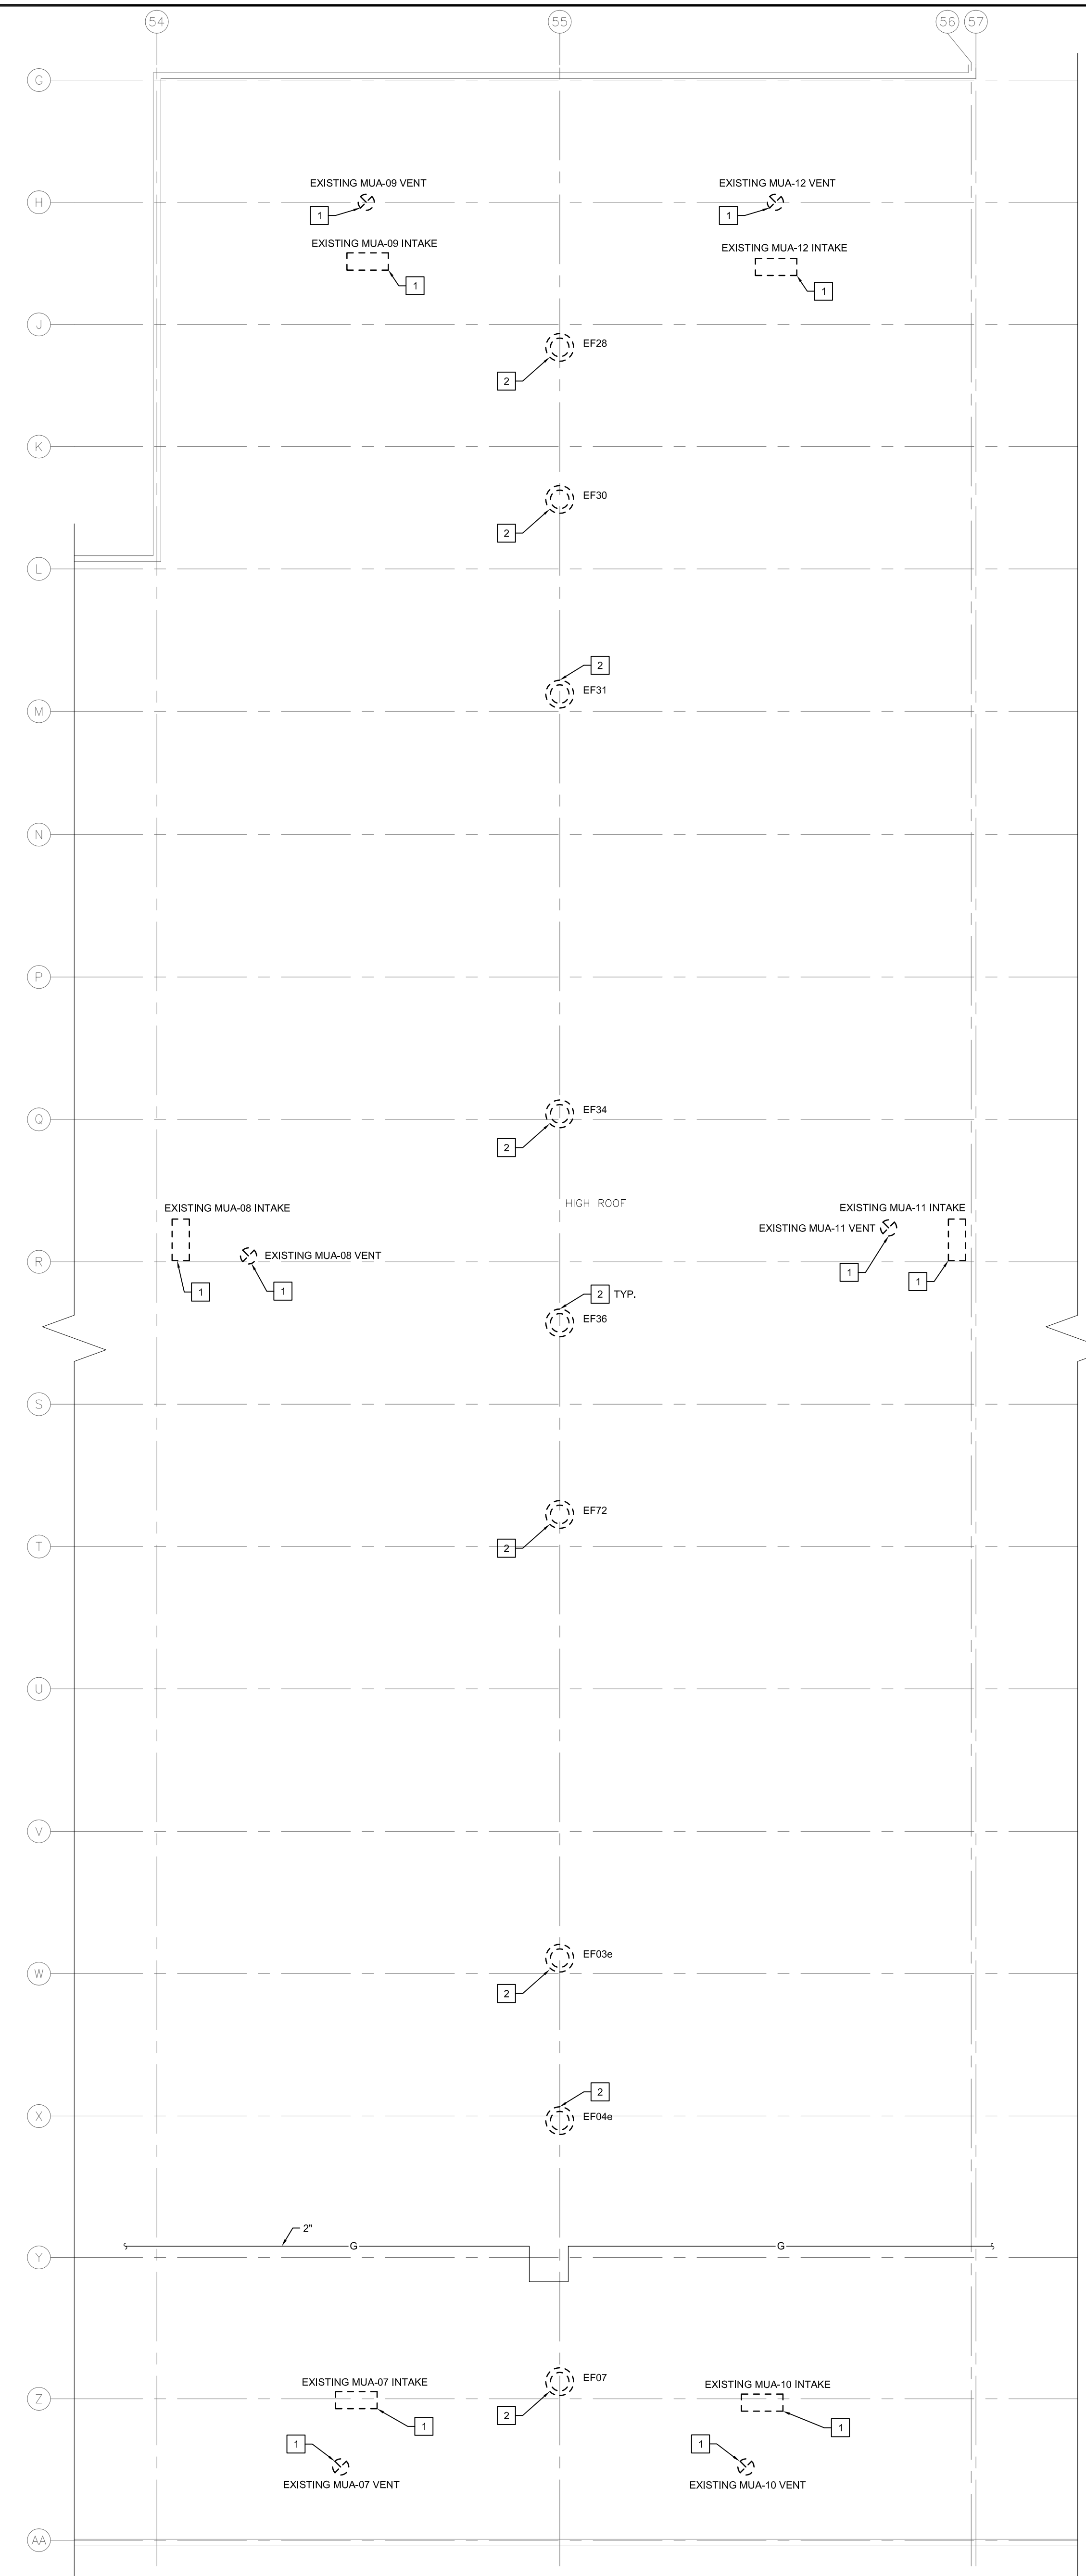

2 ROOF PLAN - DEMOLITION - VENTILATION
SCALE: 1/16" = 1'-0"

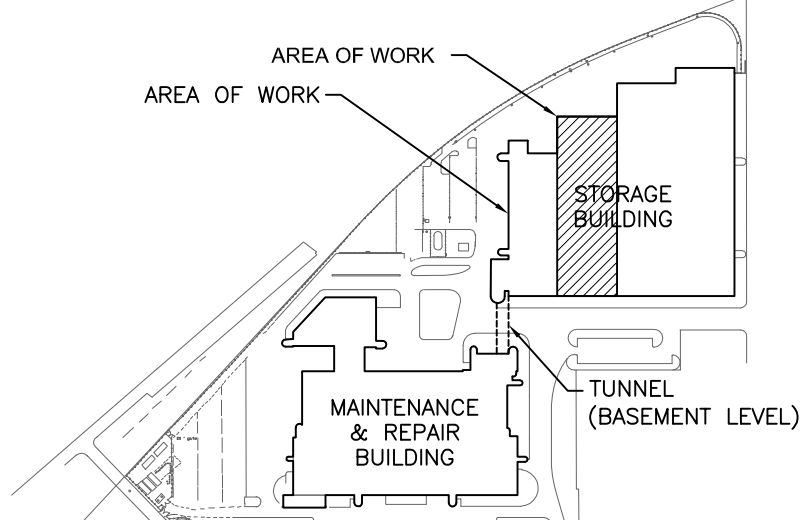

KEY PLAN
NTS

GENERAL NOTES

- A. ALL ABANDONED EQUIPMENT AND SERVICES WITHIN AREA OF WORK SHALL BE REMOVED.
- B. THIS BUILDING MAY CONTAIN ASBESTOS. REFER TO FRONT END SPECIFICATIONS FOR FURTHER INFORMATION.

DEMOLITION KEY NOTES

1. DEMOLISH AND REMOVE EXISTING MUAS AND ASSOCIATED DUCTWORK, VENTING AND INTAKES. REPAIR AND SEAL ROOF OPENING (REFER TO STRUCTURAL AND ROOFING SPECIFICATION DETAILS). REMOVED EXISTING CONTROLLERS AND RETURN TO OWNER FOR SPARES. REMOVE DEMOLISHED UNITS FROM BAS.
2. DEMOLISH AND REMOVE EXISTING EXHAUST FANS. REPAIR AND SEAL ROOF OPENING (REFER TO STRUCTURAL AND ROOFING SPECIFICATION DETAILS). REMOVE DEMOLISHED FAN FROM BAS.
3. DEMOLISH AND REMOVE EXISTING GRILLES AND DUCTWORK.
4. REMOVE EXISTING GRILLES AND DAMPERS AND CAP OFF OPENING. EXISTING DUCTWORK TO REMAIN.
5. REFER TO STRUCTURAL FOR DETAIL FOR INFILLING EXISTING OPENING IN BLOCK WALL TO MAINTAIN FIRE RATING.
6. EXISTING ABANDONED UNDERFLOOR VENTILATION SYSTEM CURB TO BE REMOVED. REFER TO STRUCTURAL.

5			
4			
3			
2			
1			
0	ISSUED FOR CONSTRUCTION	JH	21/08/17
NO.	Description	BY	DD/MM/YY

ENGINEERS
GEOSCIENTISTS
MANITOBA
Certificate of Authorization
SMS Engineering Ltd.
No. 166

PROF. INC. OF MANITOBA
REGISTERED PROFESSIONAL ENGINEER
Member
29767
(1/11/12)

770 Bradford Street
Winnipeg, Canada
T 204 775-0291
SMSeng.com

SMS
ENGINEERING

Winnipeg Transit

Project Title
CITY OF WINNIPEG FORT ROUGE
TRANSIT BASE - STORAGE TRACK
1-12 VENTILATION UPGRADE
WINNIPEG MANITOBA

Drawing Title
MAIN FLOOR AND ROOF PLAN -
DEMOLITION - VENTILATION

Drawn By GB	Checked By XZ	Approved By JH
Scale AS SHOWN	Date AUGUST 2017	Project No. 16-149-02
Revision Number 0	Drawing Number M1.2	Sheet Order 2 OF 9

H:\R2\M12\M12_DWG_AUGUST15_2017_10PM.CST_GEMAL