


# CENOTAPH - MEMORIAL BOULEVARD


## CENOTAPH REPAIRS - PHASE 1 BID OPPORTUNITY # 704-2017

### CONTRACT ADMINISTRATOR

300-275 Carlton Street  
Winnipeg, Manitoba R3C 5R6  
T 204. 943. 7501  
F 204. 943. 7507

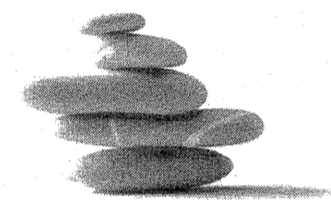

**Crosier Kilgour  
& Partners Ltd.**  
CONSULTING STRUCTURAL ENGINEERS

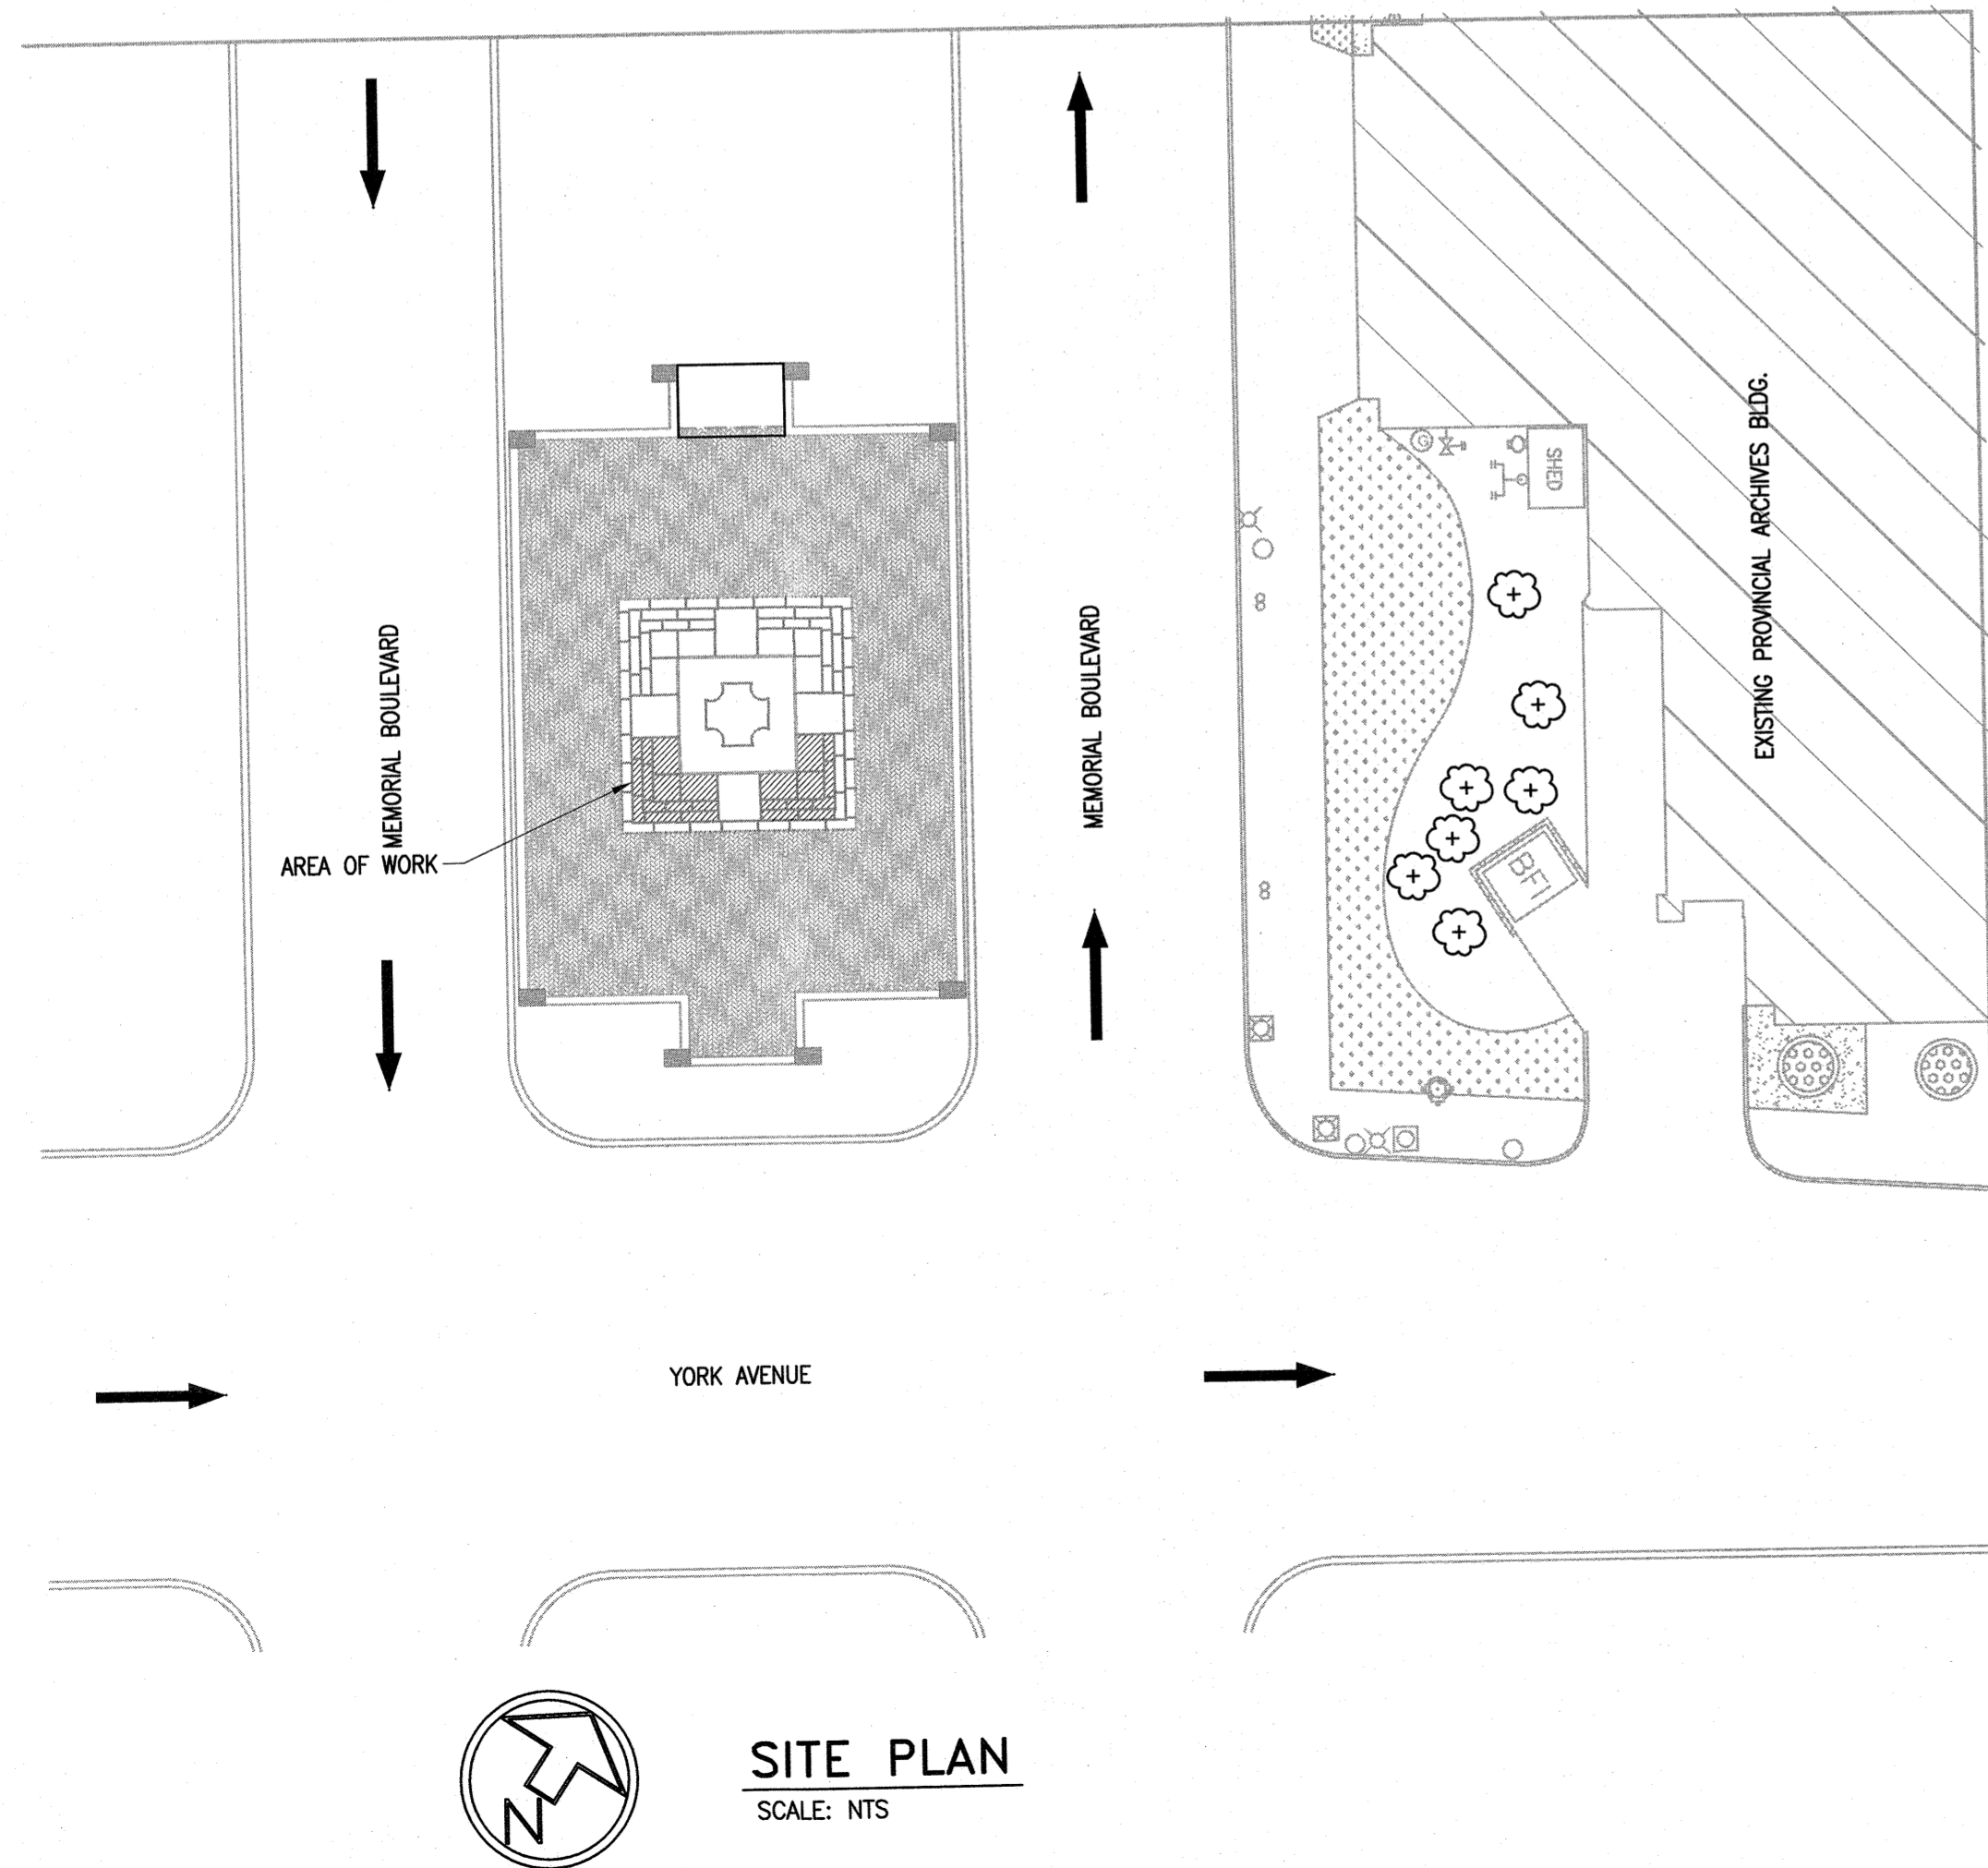

### DRAWING LISTS:

- S0.1 TITLE PAGE, DRAWING LISTS, SITE PLAN AND GENERAL NOTES
- S2.1 CENOTAPH PLAN, PODIUM BASE SECTION AND MONUMENT ELEVATIONS
- S4.1 SECTIONS AND DETAILS

### GENERAL NOTES:

1. DO NOT SCALE DRAWINGS
2. DRAWINGS ARE PREPARED BASED ON SITE MEASUREMENTS ONLY. CONTRACTOR MUST REVIEW ALL SITE CONDITIONS PRIOR TO PROCEEDING WITH WORK. ADVISE CONTRACT ADMINISTRATOR OF ANY DISCREPANCIES IN EXISTING CONSTRUCTION'S CONFIGURATION, SIZES, LOCATIONS, ETC. WHERE DISCREPANCIES OCCUR, DO NOT PROCEED WITHOUT WRITTEN DIRECTION.
3. PROVIDE UNDER FIXED PRICE ACCESS TO CENOTAPH MONUMENT FOR REVIEW BY THE CONTRACT ADMINISTRATOR.
4. LOCATIONS OF UNIT PRICE REPAIRS SHOWN ARE REPRESENTATIVE ONLY. ALL UNIT PRICE REPAIR LOCATIONS AND EXTENTS TO BE DETERMINED ON-SITE IN CONJUNCTION WITH CONTRACT ADMINISTRATOR. COORDINATE ALL SITE ACCESS WITH CITY OF WINNIPEG.
5. PROVIDE SAFE AND SECURE ACCESS FOR STAFF AND PUBLIC TO CENOTAPH FOR FULL DURATION OF WORK. DO NOT BLOCK PUBLIC WALKWAYS.
6. IF ANY HISTORICAL ARTIFACT WITHIN THE CENOTAPH MONUMENT IS ENCOUNTERED WHILE PROCEEDING WITH REPAIRS, STOP WORK IMMEDIATELY AND CONTACT THE CONTRACT ADMINISTRATOR FOR INSTRUCTION.
7. CONTRACTOR TO PROVIDE FULL PROTECTION TO PUBLIC, PERSONNEL AND EQUIPMENT ADJACENT TO WORK. PROTECT LANDSCAPING AND RESTORE ANY DAMAGE TO PAVING & PLANTING/GRASSED AREAS.
8. CAP OFF, MAKE SAFE AND RE-CONNECT ALL MECHANICAL AND ELECTRICAL SERVICES AS REQUIRED.
9. MOCK-UPS CREATED ON-SITE WILL BE REQUIRED FOR THE FOLLOWING ITEMS:
  - CENOTAPH MONUMENT REPOINTING
  - STONE BASE REPOINTING
  - STONE PATCHING AND DUTCHMAN REPAIR
  - STONE AND HISTORICAL PLAQUE CLEANING

The General Contractor shall check & verify all dimensions and report any errors or omissions to the designers.

No.	Date	Issue/Revision	By
0	2017-08-22	ISSUED FOR CONSTRUCTION	BS



Consultant

300-275 Carlton Street  
Winnipeg, Manitoba R3C 5R6  
T 204. 943. 7501  
F 204. 943. 7507



**Crosier Kilgour  
& Partners Ltd.**  
CONSULTING STRUCTURAL ENGINEERS

Project  
**CENOTAPH - MEMORAIL BLVD.**  
CENOTAPH REPAIRS - PHASE 1  
BID OPPORTUNITY # 704-2017  
MEMORIAL BOULEVARD  
WINNIPEG, MANITOBA

Sheet Title  
SITE MAP, PARTIAL PLAN,  
SECTIONS AND DETAILS

File 2017-0496 Date 2017-08-22

Design BS/JW Drawn RC

Revision Sheet No.

**A** **S0.1**