



1 SOUTH ELEVATION - LOOKING NORTH
1 : 100

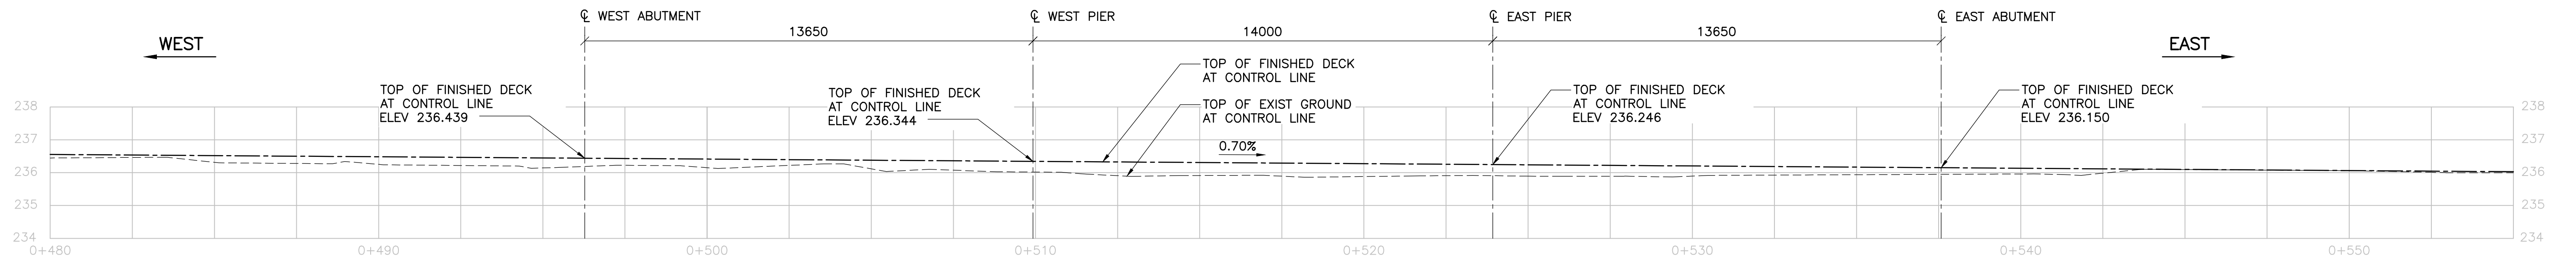

2 BRIDGE PROFILE ALONG CONTROL LINE
1 : 100

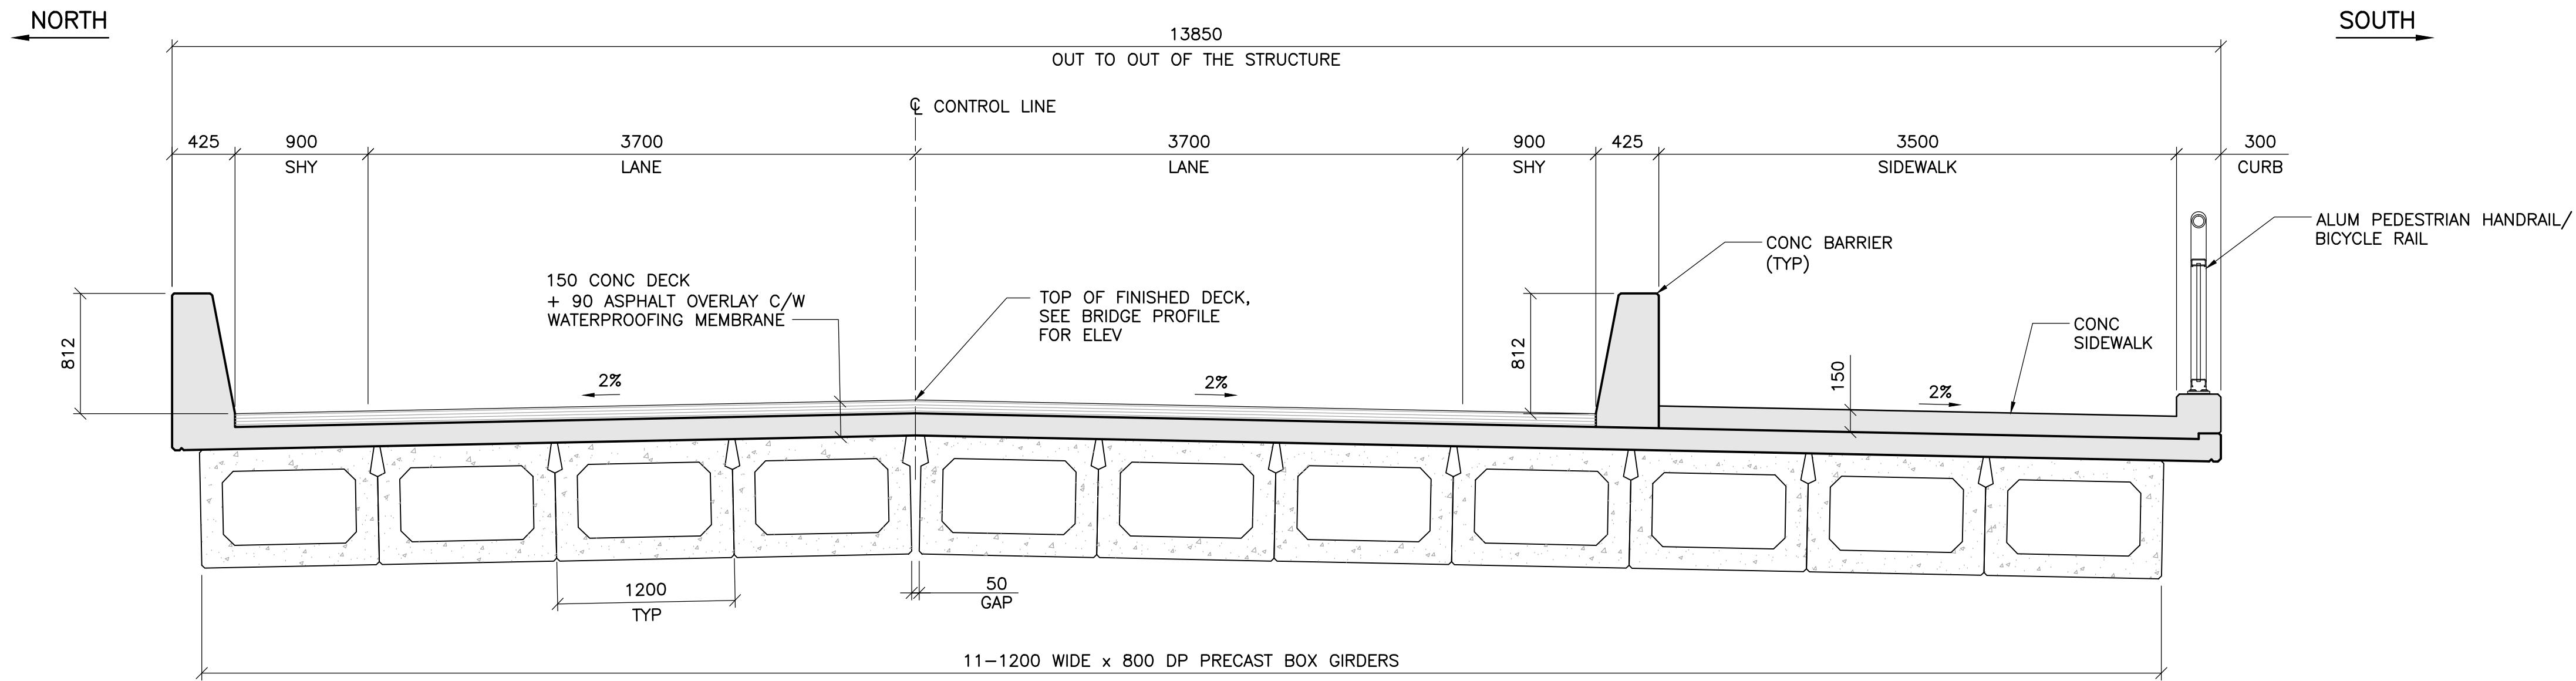


3 TYPICAL CROSS SECTION
1 : 30

ES ENGINEERS
GEOLOGISTS
MANITOBA
Certificate of Authorization
Tetra Tech Canada Inc.
No. 6499

B.M. ELEV.			
0	ISSUED FOR TENDER	17.10.04	D.M.
NO.	REVISIONS	DATE	BY



DESIGNED BY	D.M.	CHECKED BY	J.Z.
DRAWN BY	G.I. / B.M.	APPROVED BY	E.F.S.
HOR. SCALE:	AS NOTED	ACCEPTED BY	DATE
VERTICAL:	AS NOTED	ORIGINAL DRAWING SIGNED BY:	17.10.04
		D. MUHURDAREVIC, P.ENG.	
		B. MUHURDAREVIC, P.ENG.	
		BRIDGE PROJECTS ENGINEER	

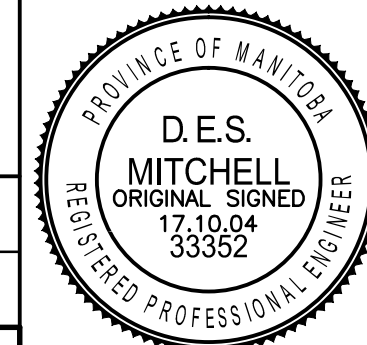

THE CITY OF WINNIPEG PUBLIC WORKS DEPARTMENT ENGINEERING DIVISION		CITY DRAWING NUMBER B248-17-005 SHEET 5 OF 69
SASKATCHEWAN AVE AT STURGEON CREEK BRIDGE CONSTRUCTION		GENERAL ARRANGEMENT ELEVATION AND CROSS SECTION
CONSULTANT DRAWING NO. 1600070700-DWG-S0005		5