


NOTE: CHAINAGES SHOWN ARE ALONG
 ☉ OF 525 CONC LDS

SEE DWG LD-8864

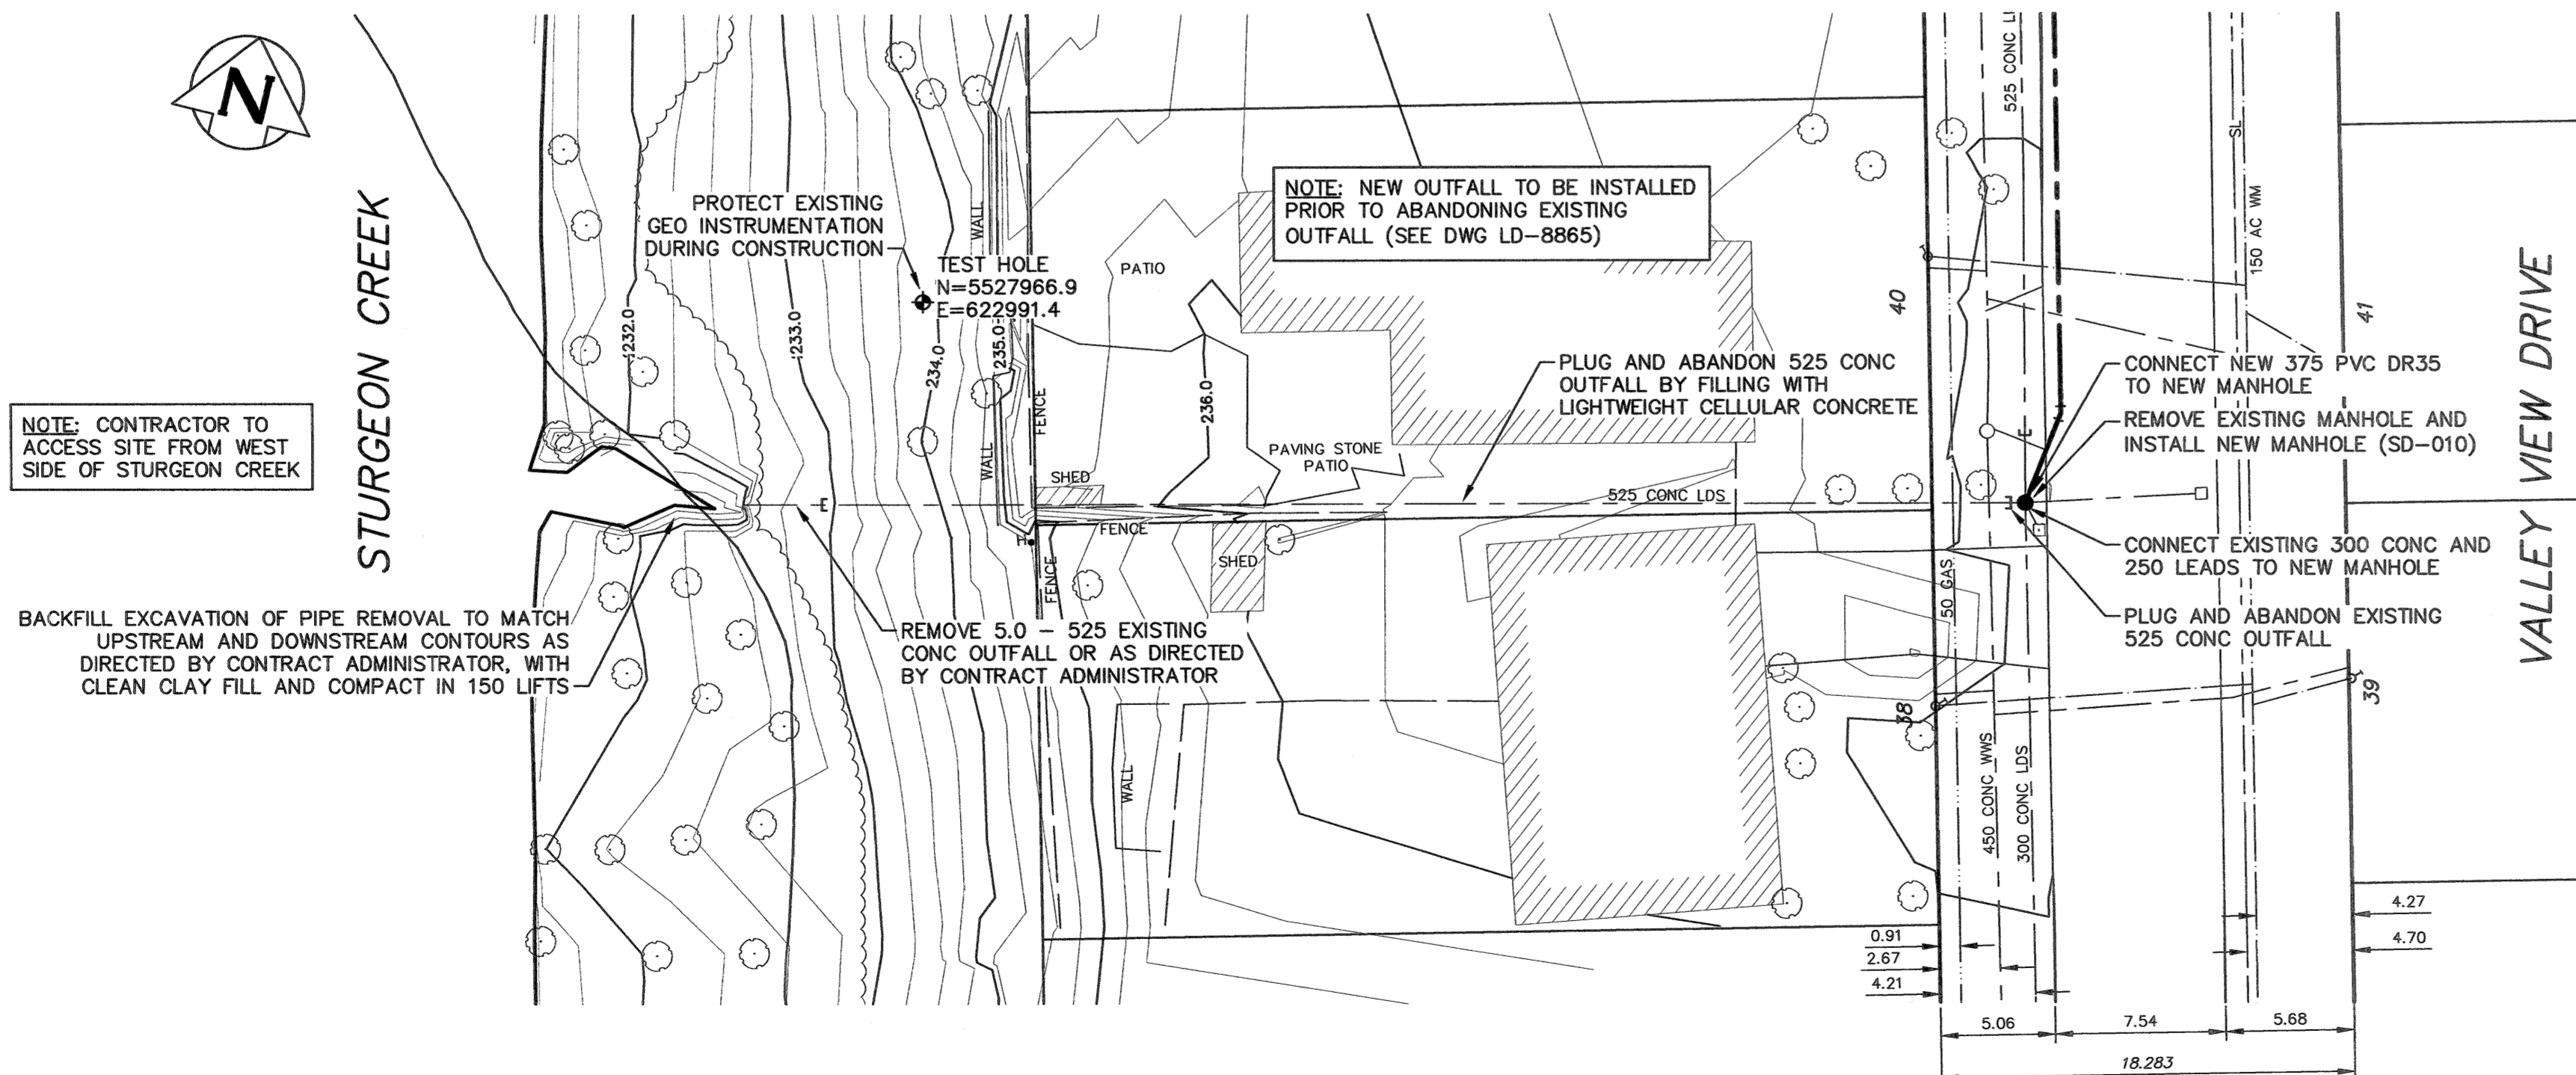

NOTE: CONTRACTOR TO
 ACCESS SITE FROM WEST
 SIDE OF STURGEON CREEK


BACKFILL EXCAVATION OF PIPE REMOVAL TO MATCH
 UPSTREAM AND DOWNSTREAM CONTOURS AS
 DIRECTED BY CONTRACT ADMINISTRATOR, WITH
 CLEAN CLAY FILL AND COMPACT IN 150 LIFTS

NOTE: NEW OUTFALL TO BE INSTALLED
 PRIOR TO ABANDONING EXISTING
 OUTFALL (SEE DWG LD-8865)

REMOVE 5.0 - 525 EXISTING
 CONC OUTFALL OR AS DIRECTED
 BY CONTRACT ADMINISTRATOR

- NOTES:
1. ALL EXCAVATED MATERIAL WITHIN 107.0 OF THE REGULATED SUMMER RIVER LEVEL (RSRL) MUST BE REMOVED FROM SITE (NO STOCK PILING).
 2. REMOVE AND REPLACE TREES AS DIRECTED BY CONTRACT ADMINISTRATOR.
 3. RETAINING WALLS, PAVING STONES, FENCES, AND OTHER LANDSCAPING FEATURES TO BE RESTORED TO PRE-CONSTRUCTION CONDITIONS.
 4. ROAD, SIDEWALK, AND BOULEVARDS TO BE RESTORED TO PRE-CONSTRUCTION CONDITIONS.
 5. PVC TO MANHOLE CONNECTIONS TO USE FLEXIBLE BOOT CONNECTION.

PROPERTY LIMITS DELINEATION
 DELINEATION OF PROPERTY LIMITS AS SHOWN ON THIS DWG DOES NOT REPRESENT A "LEGAL SURVEY". KGS GROUP MAKES NO REPRESENTATION OR WARRANTY AS TO THE ACCURACY OF PROPERTY LIMITS DELINEATED ON THIS DWG, NOR ON THE DIMENSIONAL ACCURACY OF DWG FEATURES RELATIVE TO THOSE PROPERTY LIMITS.

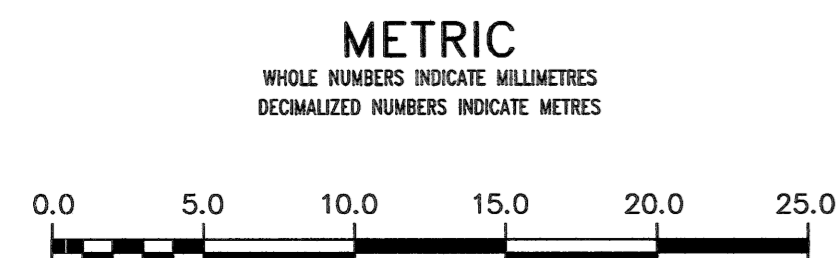

WARNING IF POWER EQUIPMENT OR EXPLOSIVES ARE TO BE USED FOR EXCAVATION ON THIS PROJECT THE CONTRACTOR MUST: 1) NOTIFY THE GAS COMPANY OF THE PROPOSED LOCATION OF EXCAVATION. 2) TAKE PRECAUTION TO AVOID DAMAGE TO GAS COMPANY INSTALLATIONS. SEE PROVINCIAL REGULATION 210/72 FOR DETAILS	LOCATION APPROVED UNDERGROUND STRUCTURES SUPV. U/G STRUCTURES COMMITTEE DATE NOTE: LOCATION OF UNDERGROUND STRUCTURES AS SHOWN ARE BASED ON THE BEST INFORMATION AVAILABLE BUT NO GUARANTEE IS GIVEN THAT ALL EXISTING UTILITIES ARE SHOWN OR THAT THE GIVEN LOCATIONS ARE EXACT. CONFIRMATION OF EXISTENCE AND EXACT LOCATION OF ALL SERVICES MUST BE OBTAINED FROM THE INDIVIDUAL UTILITIES BEFORE PROCEEDING WITH CONSTRUCTION.	<table border="1"> <thead> <tr> <th>NO.</th> <th>ISSUED FOR</th> <th>DATE</th> <th>BY</th> <th>R.M. ELEV.</th> </tr> </thead> <tbody> <tr> <td>1</td> <td>ISSUED WITH ADDENDUM #1</td> <td>2018 11 29</td> <td>RBO</td> <td></td> </tr> <tr> <td>0</td> <td>ISSUED FOR TENDER</td> <td>2018 11 21</td> <td>RBO</td> <td></td> </tr> </tbody> </table>	NO.	ISSUED FOR	DATE	BY	R.M. ELEV.	1	ISSUED WITH ADDENDUM #1	2018 11 29	RBO		0	ISSUED FOR TENDER	2018 11 21	RBO		 <table border="1"> <tr> <td>DESIGNED BY</td> <td>NGV</td> <td>CHECKED BY</td> <td>RBO</td> </tr> <tr> <td>DRAWN BY</td> <td>GEL</td> <td>APPROVED BY</td> <td>RBO</td> </tr> <tr> <td>SCALE:</td> <td colspan="3"></td> </tr> <tr> <td>HORIZONTAL</td> <td colspan="3">1:250</td> </tr> <tr> <td>VERTICAL</td> <td colspan="3">1:50</td> </tr> <tr> <td>DATE</td> <td>2018 11 28</td> <td>RELEASED FOR CONSTRUCTION</td> <td>K ZUREK</td> </tr> <tr> <td></td> <td></td> <td>DATE</td> <td>2018-11-20</td> </tr> </table>	DESIGNED BY	NGV	CHECKED BY	RBO	DRAWN BY	GEL	APPROVED BY	RBO	SCALE:				HORIZONTAL	1:250			VERTICAL	1:50			DATE	2018 11 28	RELEASED FOR CONSTRUCTION	K ZUREK			DATE	2018-11-20	 CONSULTANT DRAWING NUMBER 18-0107-013_LD-8863	THE CITY OF WINNIPEG WATER AND WASTE DEPARTMENT ENGINEERING DIVISION 2019 OUTFALL RENEWAL REHABILITATION PROGRAM VALLEY VIEW DRIVE OUTFALL (ABANDONMENT) PLAN AND PROFILE S-MA20000078	SHEET 7 OF 16 CITY DRAWING NUMBER LD-8863
NO.	ISSUED FOR	DATE	BY	R.M. ELEV.	
1	ISSUED WITH ADDENDUM #1	2018 11 29	RBO	
0	ISSUED FOR TENDER	2018 11 21	RBO	
DESIGNED BY	NGV	CHECKED BY	RBO	
DRAWN BY	GEL	APPROVED BY	RBO	
SCALE:	
HORIZONTAL	1:250	
VERTICAL	1:50	
DATE	2018 11 28	RELEASED FOR CONSTRUCTION	K ZUREK	
		DATE	2018-11-20	