


NOTE: CHAINAGES SHOWN ARE ALONG
C OF 525 CONC LDS

SEE DWG LD-8864

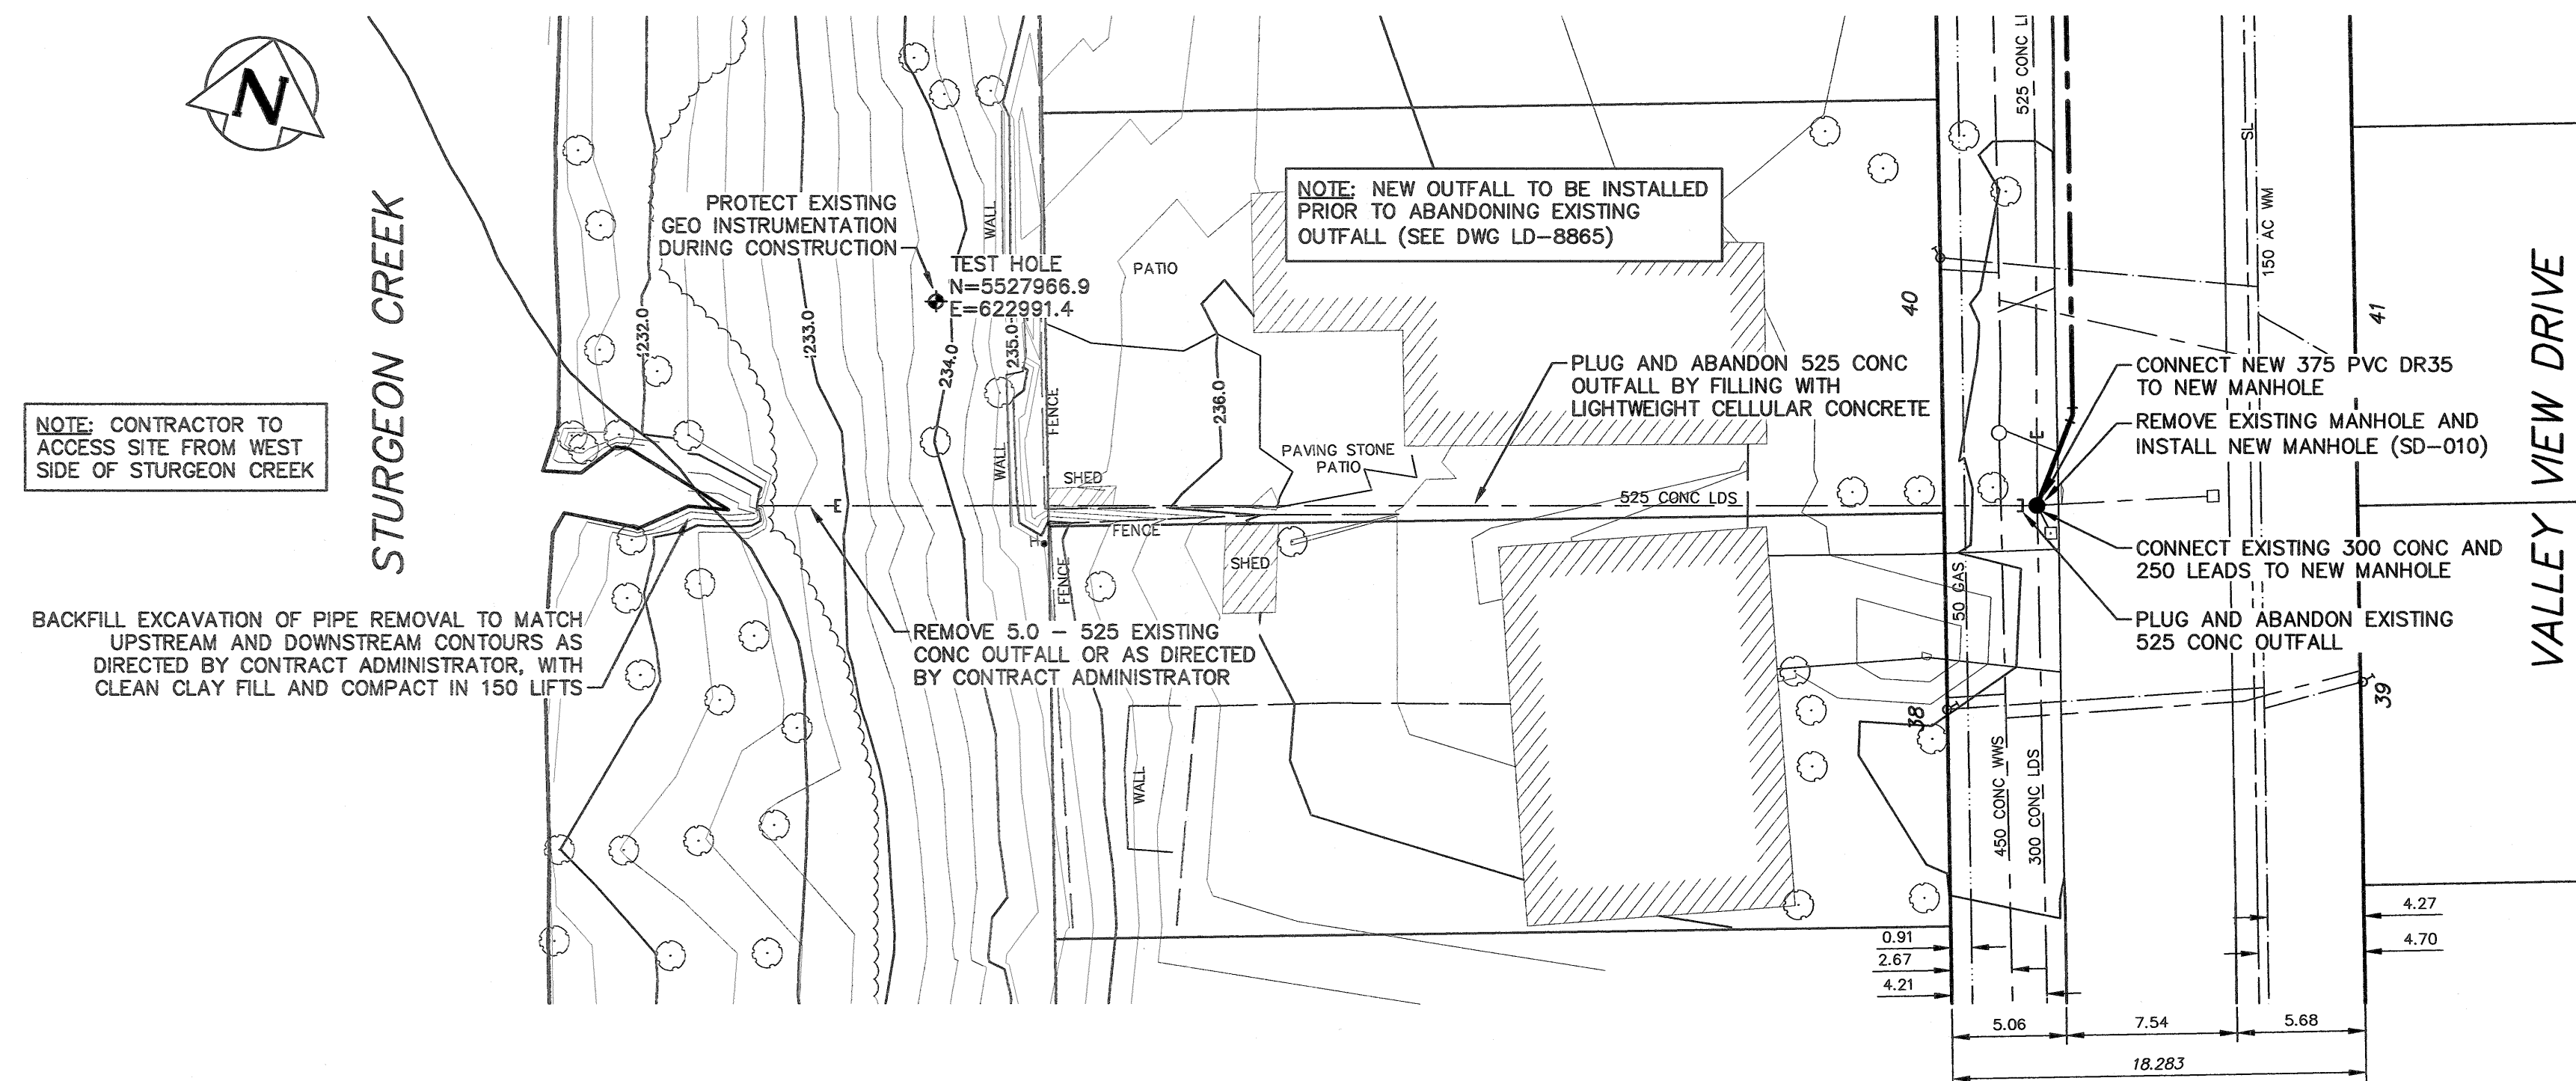


NOTES:

1. ALL EXCAVATED MATERIAL WITHIN 107.0 OF THE REGULATED SUMMER RIVER LEVEL (RSRL) MUST BE REMOVED FROM SITE (NO STOCK PILING).
2. REMOVE AND REPLACE TREES AS DIRECTED BY CONTRACT ADMINISTRATOR.
3. CONTRACTOR TO HAVE VIBRATION MONITORS INSTALLED PRIOR TO START OF CONSTRUCTION.
4. RETAINING WALLS, PAVING STONES, FENCES, AND OTHER LANDSCAPING FEATURES TO BE RESTORED TO PRE-CONSTRUCTION CONDITIONS.
5. ROAD, SIDEWALK, AND BOULEVARDS TO BE RESTORED TO PRE-CONSTRUCTION CONDITIONS.
6. PVC TO MANHOLE CONNECTIONS TO USE FLEXIBLE BOOT CONNECTION.

PROPERTY LIMITS DELINEATION

DELINEATION OF PROPERTY LIMITS AS SHOWN ON THIS DWG DOES NOT REPRESENT A "LEGAL SURVEY". KGS GROUP MAKES NO REPRESENTATION OR WARRANTY AS TO THE ACCURACY OF PROPERTY LIMITS DELINEATED ON THIS DWG, NOR ON THE DIMENSIONAL ACCURACY OF DWG FEATURES RELATIVE TO THOSE PROPERTY LIMITS.

ENGINEERS
GEOSCIENTISTS
MANITOBA
Certificate of Authorization
KGS Group
No. 245

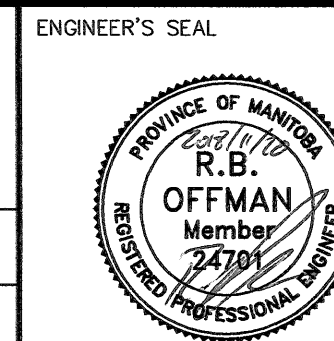

THE CITY OF WINNIPEG
WATER AND WASTE DEPARTMENT
ENGINEERING DIVISION

2019 OUTFALL RENEWAL
REHABILITATION PROGRAM
VALLEY VIEW DRIVE OUTFALL (ABANDONMENT)
PLAN AND PROFILE
S-MA20000078

SHEET 7 OF 16
CITY DRAWING NUMBER
LD-8863

WARNING

IF POWER EQUIPMENT OR EXPLOSIVES ARE TO BE USED FOR EXCAVATION ON THIS PROJECT THE CONTRACTOR MUST:

- 1) NOTIFY THE GAS COMPANY OF THE PROPOSED LOCATION OF EXCAVATION.
- 2) TAKE PRECAUTION TO AVOID DAMAGE TO GAS COMPANY INSTALLATIONS.

SEE PROVINCIAL REGULATION 210/72 FOR DETAILS

LOCATION APPROVED UNDERGROUND STRUCTURES

SUPV. U/G STRUCTURES COMMITTEE DATE

NOTE:

LOCATION OF UNDERGROUND STRUCTURES AS SHOWN ARE BASED ON THE BEST INFORMATION AVAILABLE BUT NO GUARANTEE IS GIVEN THAT ALL EXISTING UTILITIES ARE SHOWN OR THAT THE GIVEN LOCATIONS ARE EXACT. CONFIRMATION OF EXISTENCE AND EXACT LOCATION OF ALL SERVICES MUST BE OBTAINED FROM THE INDIVIDUAL UTILITIES BEFORE PROCEEDING WITH CONSTRUCTION.

R.M.
ELEV.

NO.	ISSUED FOR TENDER	DATE	BY
0	ISSUED FOR TENDER	2018 11 21	RBO
NO.	REVISIONS	DATE	BY

KGS GROUP
CONSULTING
ENGINEERS

DESIGNED BY	NGV	CHECKED BY	RBO
DRAWN BY	GEL	APPROVED BY	RBO
SCALE:	HORIZONTAL 1:250 VERTICAL 1:50	RELEASED FOR CONSTRUCTION	RBO 10/10
DATE	2018 11 20	DATE	10/10/18

PLOT DATE: 2018 11 20

BID OPPORTUNITY: 1042-2018
CONTRACT NUMBER:

FILE PATH: P:\Projects\2018\18-0107-013\Drawings\18-0107-013_PP.dwg

