


NOTE: CHAINAGES SHOWN ARE ALONG ϕ OF OUTFALL

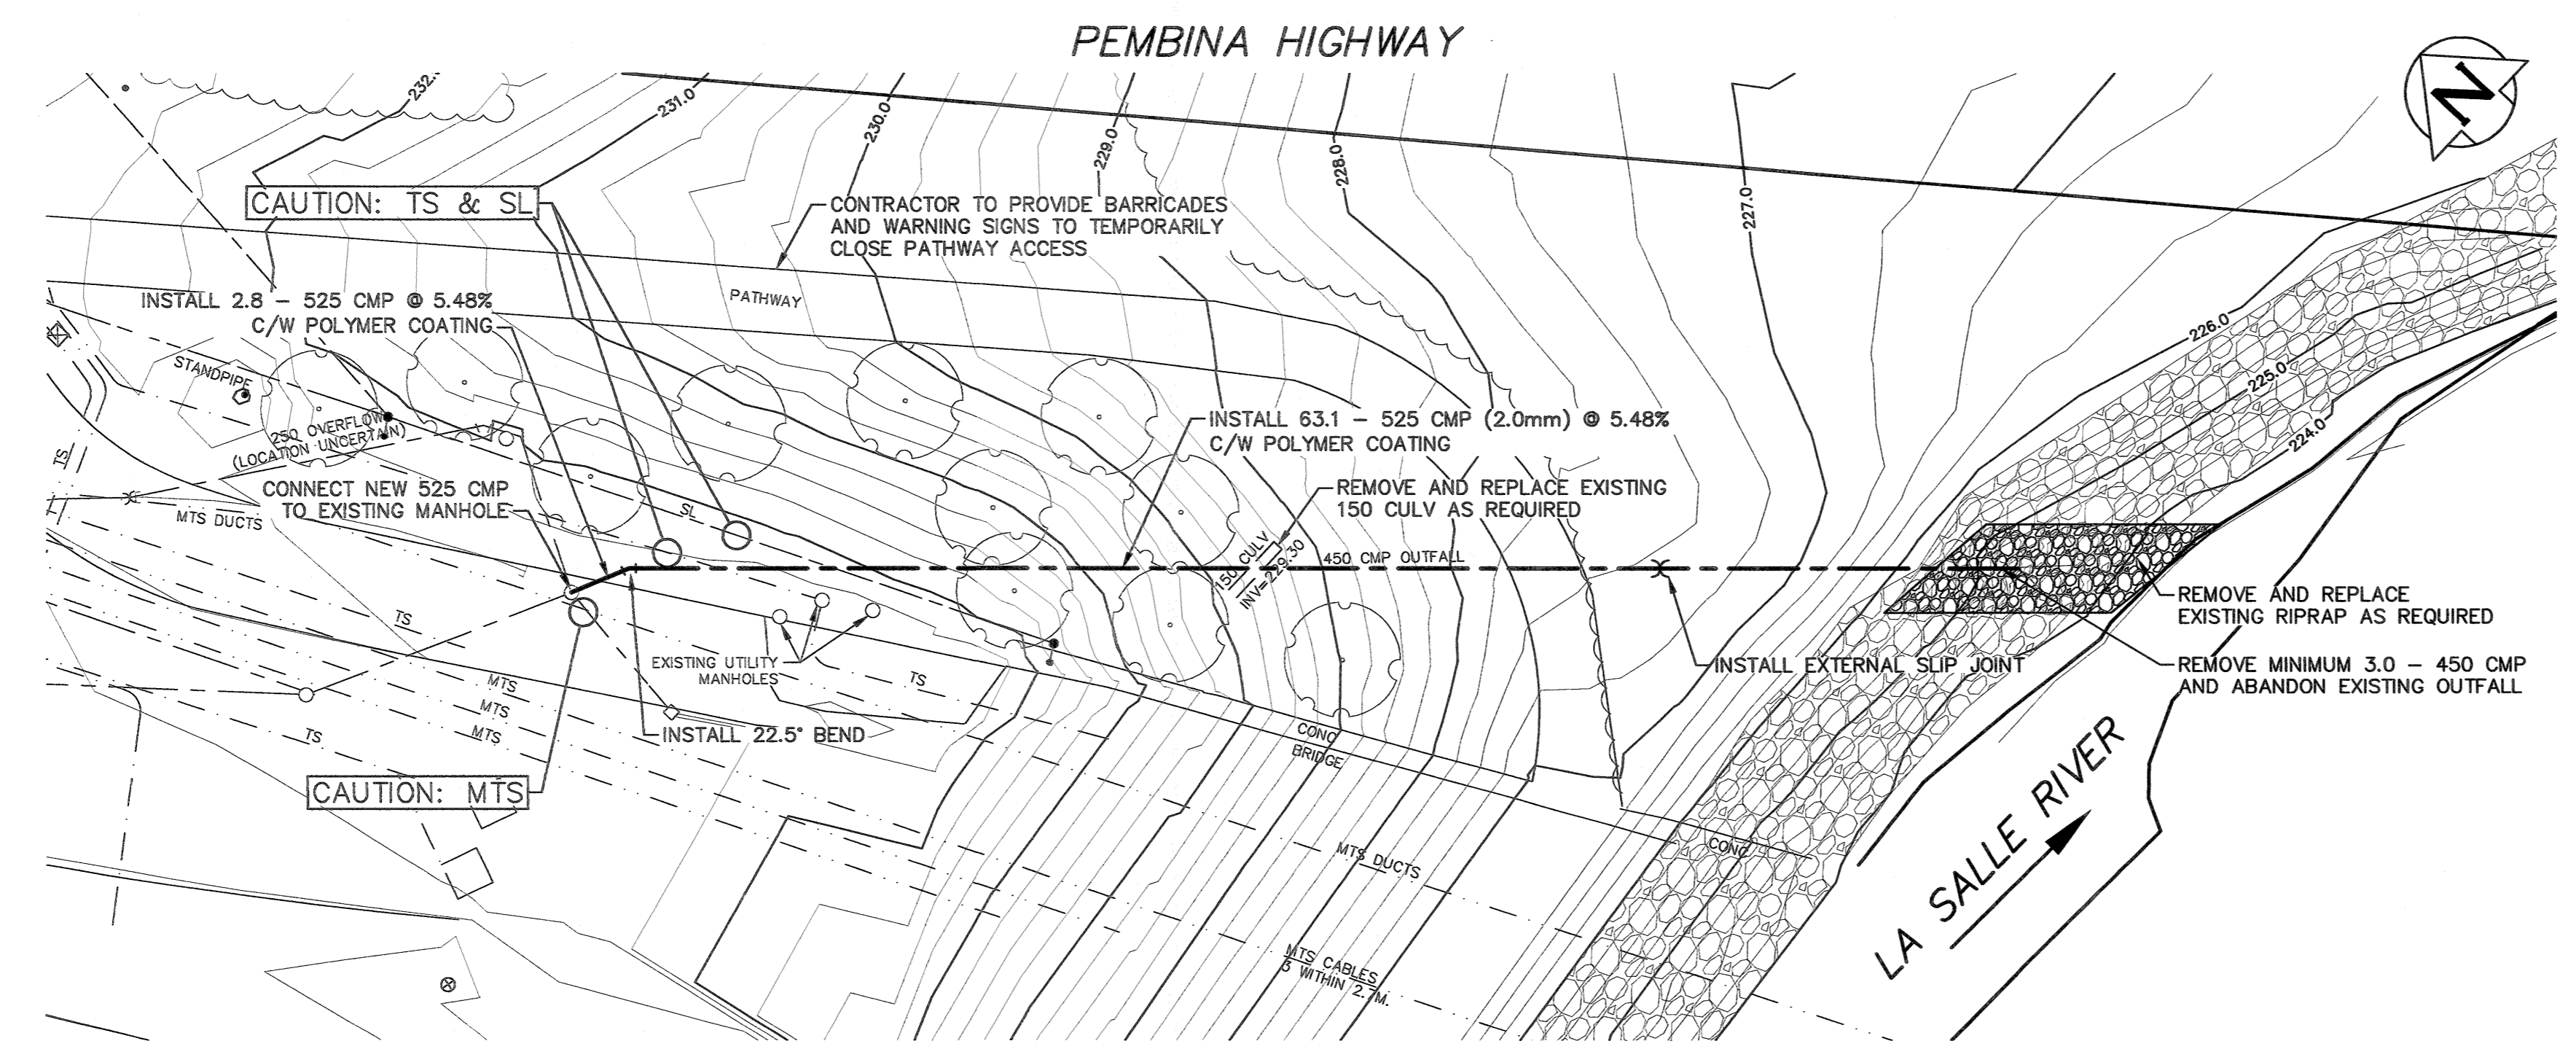


- NOTES:**
1. ALL EXCAVATED MATERIAL WITHIN 107.0 OF THE REGULATED SUMMER RIVER LEVEL (RSRL) MUST BE REMOVED FROM SITE (NO STOCK PILING).
 2. REMOVE AND REPLACE TREES AS DIRECTED BY CONTRACT ADMINISTRATOR.
 3. ROAD, CURB, SIDEWALK, PATHWAY, AND ALL OTHER LANDSCAPING FEATURES TO BE RESTORED TO PRE-CONSTRUCTION CONDITION.
 4. CONTRACTOR TO PROTECT TREES DURING CONSTRUCTION.
 5. CMP TO MANHOLE CONNECTION TO BE 150 REINFORCED CONCRETE COLLAR IN CONJUNCTION WITH WATER STOP GROUT RING.

PROPERTY LIMITS DELINEATION

DELINEATION OF PROPERTY LIMITS AS SHOWN ON THIS DWG DOES NOT REPRESENT A "LEGAL SURVEY". KGS GROUP MAKES NO REPRESENTATION OR WARRANTY AS TO THE ACCURACY OF PROPERTY LIMITS DELINEATED ON THIS DWG, NOR ON THE DIMENSIONAL ACCURACY OF DWG FEATURES RELATIVE TO THOSE PROPERTY LIMITS.

ENGINEERS
GEOSCIENTISTS
MANITOBA
Certificate of Authorization
KGS Group
No. 245

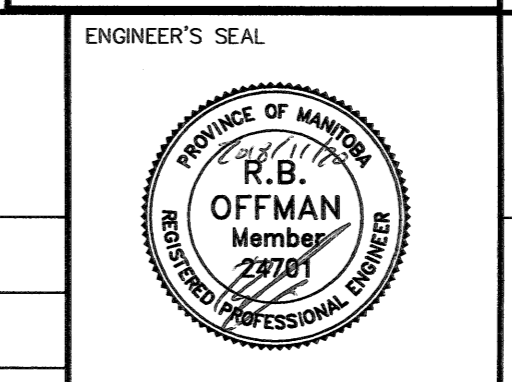

THE CITY OF WINNIPEG
WATER AND WASTE DEPARTMENT
ENGINEERING DIVISION

2019 OUTFALL RENEWAL REHABILITATION PROGRAM
PEMBINA HIGHWAY OUTFALL PLAN AND PROFILE
S-MA70028476

SHEET 14 OF 16
CITY DRAWING NUMBER
LD-8870

<p>WARNING</p> <p>IF POWER EQUIPMENT OR EXPLOSIVES ARE TO BE USED FOR EXCAVATION ON THIS PROJECT THE CONTRACTOR MUST:</p> <ol style="list-style-type: none"> 1) NOTIFY THE GAS COMPANY OF THE PROPOSED LOCATION OF EXCAVATION. 2) TAKE PRECAUTION TO AVOID DAMAGE TO GAS COMPANY INSTALLATIONS. <p>SEE PROVINCIAL REGULATION 210/72 FOR DETAILS</p>	<p>LOCATION APPROVED UNDERGROUND STRUCTURES</p> <p>SUPV. U/G STRUCTURES COMMITTEE DATE</p> <p>NOTE:</p> <p>LOCATION OF UNDERGROUND STRUCTURES AS SHOWN ARE BASED ON THE BEST INFORMATION AVAILABLE BUT NO GUARANTEE IS GIVEN THAT ALL EXISTING UTILITIES ARE SHOWN OR THAT THE GIVEN LOCATIONS ARE EXACT. CONFIRMATION OF EXISTENCE AND EXACT LOCATION OF ALL SERVICES MUST BE OBTAINED FROM THE INDIVIDUAL UTILITIES BEFORE PROCEEDING WITH CONSTRUCTION.</p>	B.M. ELEV.		<p>KGS GROUP CONSULTING ENGINEERS</p> <p>DESIGNED BY NGV CHECKED BY RBo</p> <p>DRAWN BY GEL APPROVED BY RBo</p> <p>SCALE: HORIZONTAL 1:250 VERTICAL 1:50</p> <p>RELEASED FOR CONSTRUCTION: [Signature] 2018/11/20</p>
		ISSUED FOR TENDER 2018 11 21		
SEE PROVINCIAL REGULATION 210/72 FOR DETAILS		NO. REVISIONS DATE BY		PLOT DATE: 2018 11 20

