



ADDRESS: 1120 WAVERLY STREET PROJECT No: 616-2010 SHEET TITLE: FURNITURE PLAN DATE: 2016.01.13 FILE NAME: 1120WV01

NOTES:

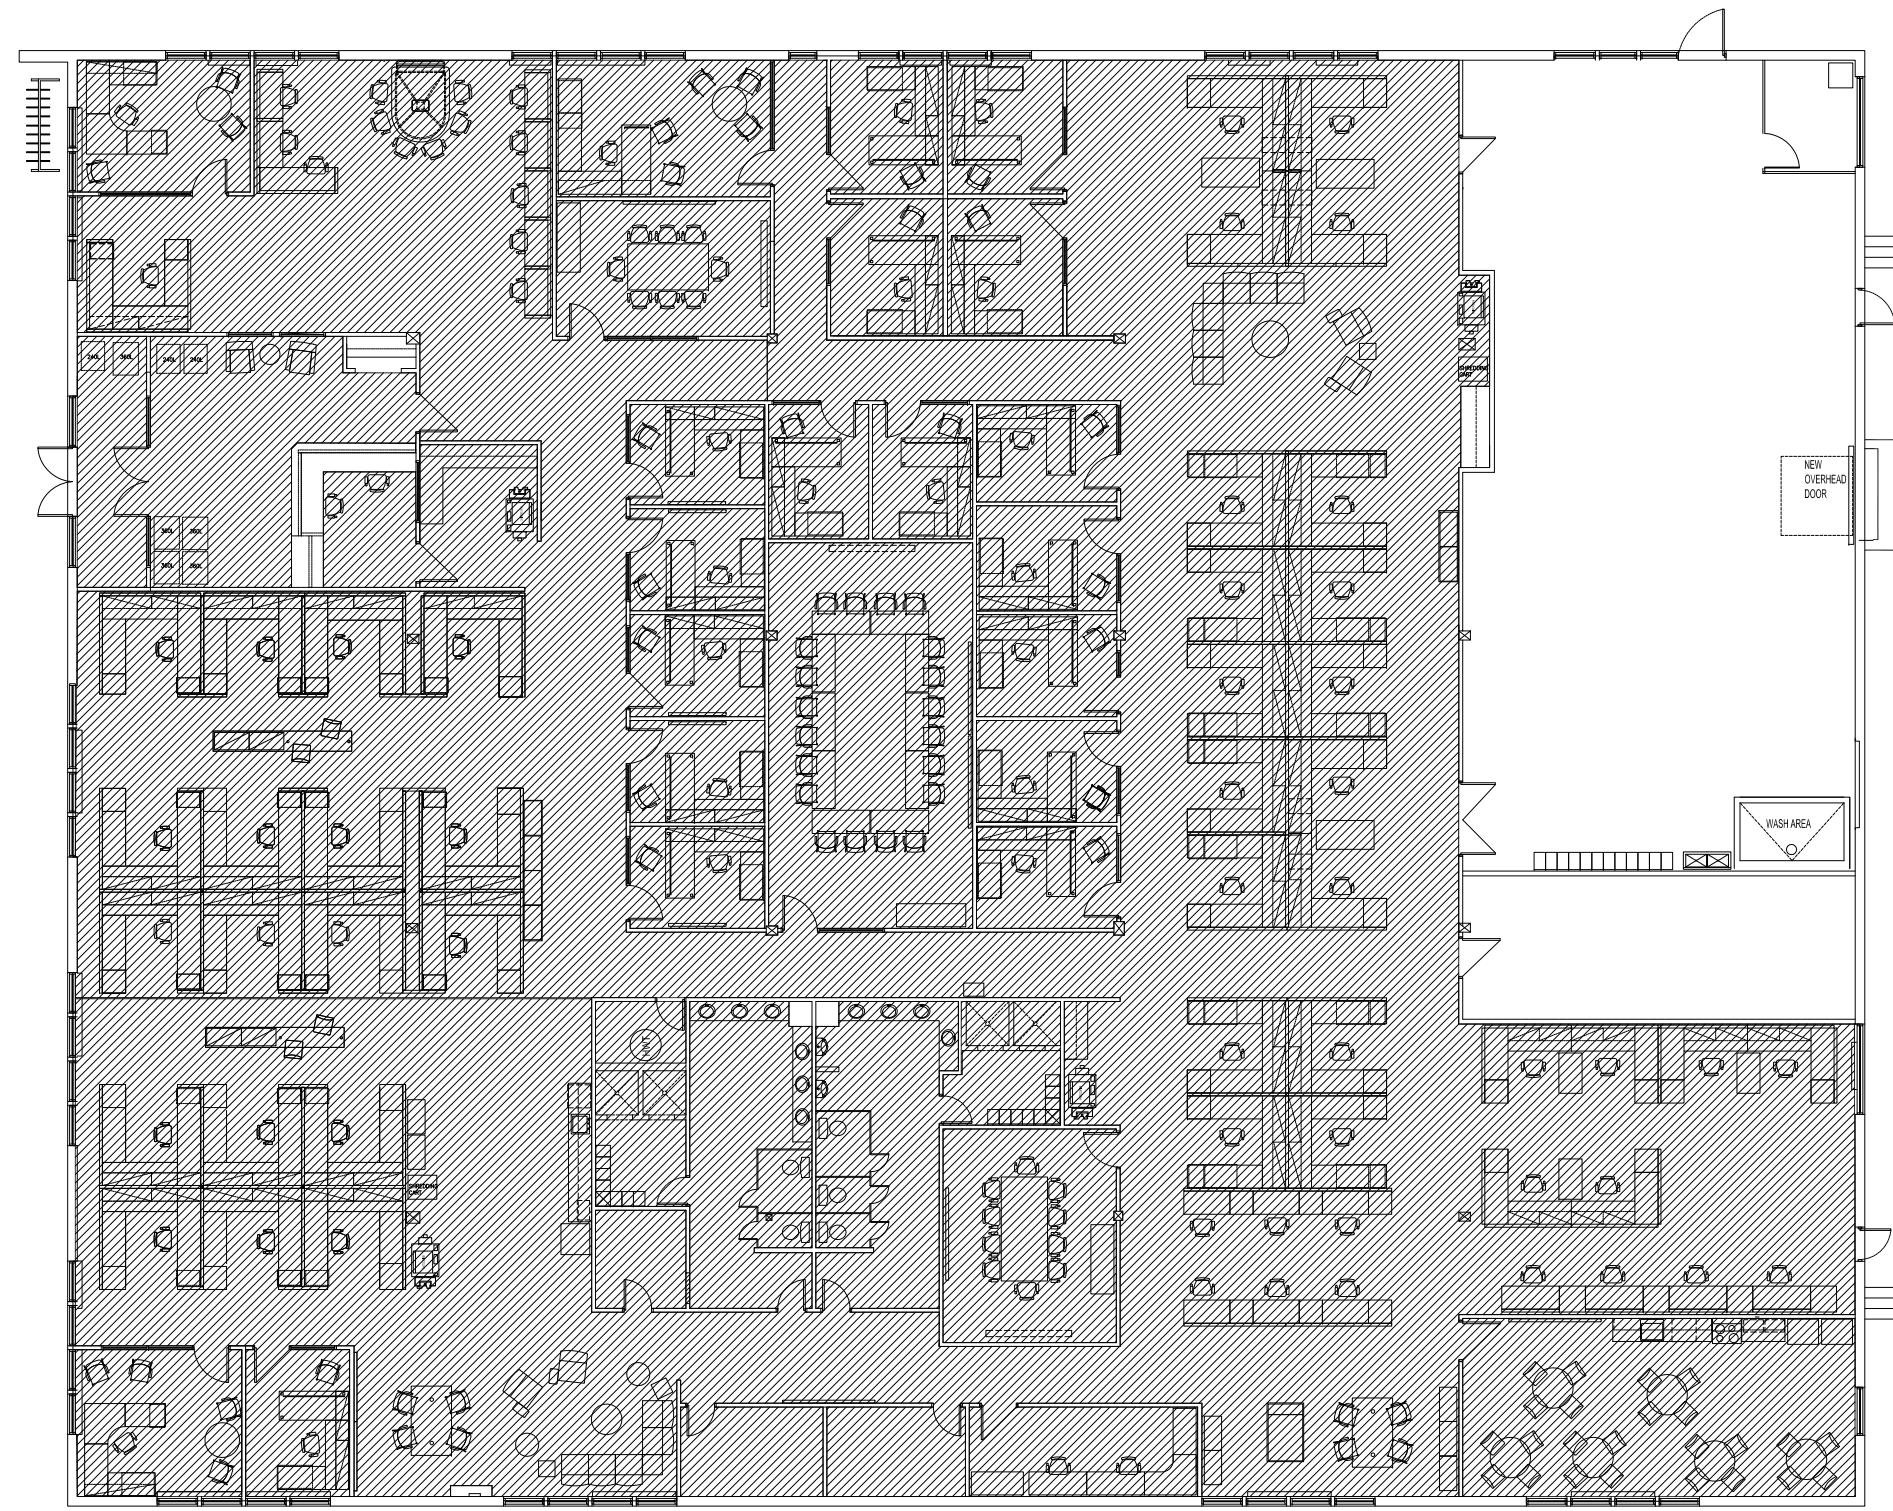

MAIN FLOOR PLAN - CLEANING AREA PLAN
NOT TO SCALE: FOR REFERENCE ONLY

AREA TO CLEAN = 15,796 sq. ft.

 

No.	REVISION/DESCRIPTION	BY	DATE
SEAL			

DRAWN	TC	CHECKED	KN	DESIGNED	KN	APPROVED	CAD
DATE	2016.01.13	USER	APPROVAL				

THE CITY OF WINNIPEG
PLANNING, PROPERTY AND
DEVELOPMENT DEPARTMENT
MUNICIPAL ACCOMMODATIONS DIVISION
3-65 GARRY STREET, R3C 4K4

PROJECT
1120 WAVERLY STREET
SOLID WASTE/ IST RELOCATION

1120 WAVERLY STREET

SHEET TITLE

MAIN FLOOR PLAN
AREAS TO CLEAN

1120WV01

SCALE	PROJECT No:	SHEET No:
NOT TO SCALE		A1