



 

NOTES:

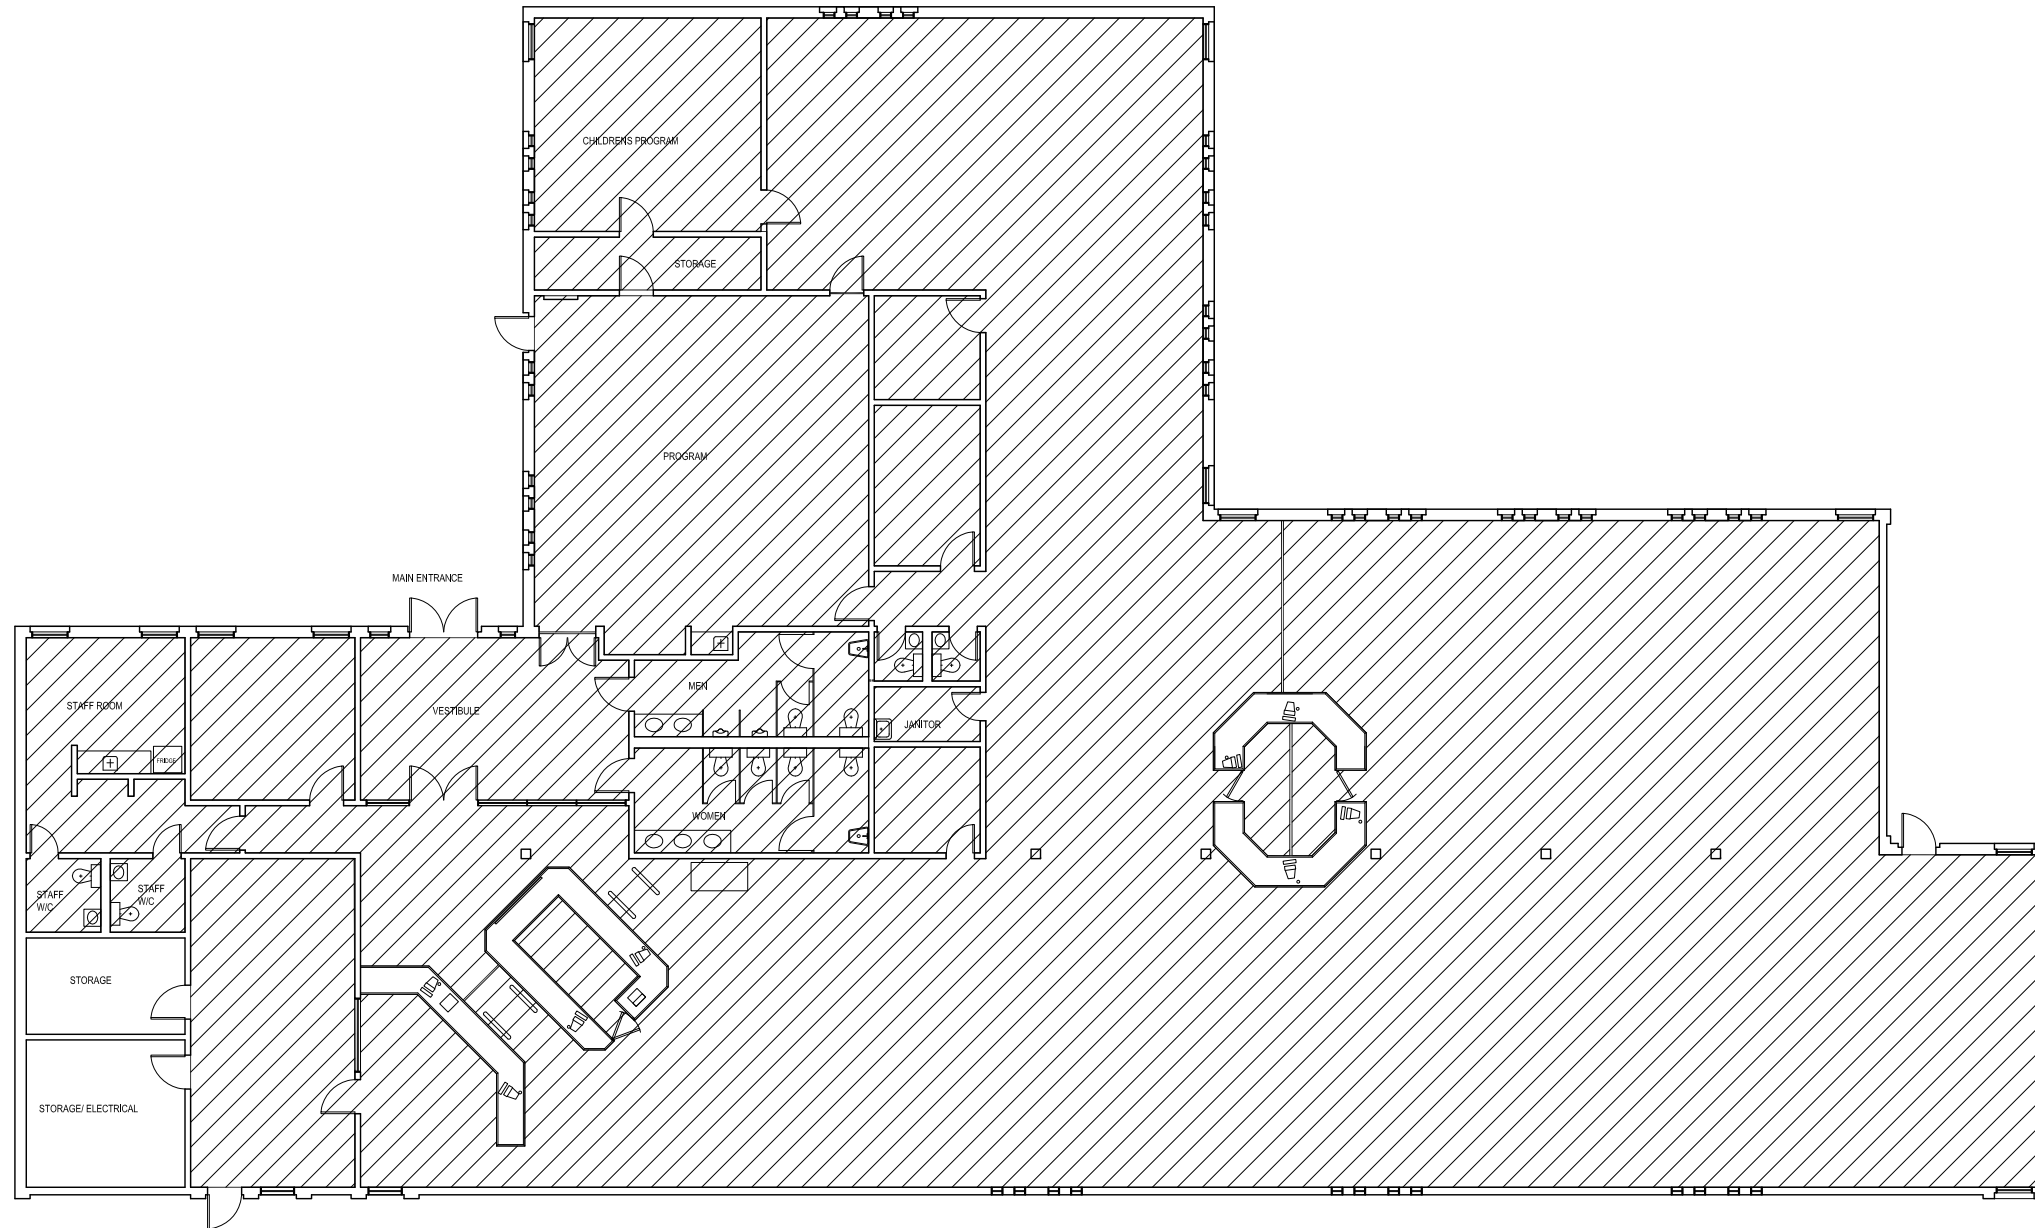

AREA TO BE CLEANED 11,361 sq.ft.

MAIN FLOOR PLAN
 PEMBINA TRAIL LIBRARY
 2724 PEMBINA

NO.	REVISION/DESCRIPTION	BY	DATE
SEALS			

DRAWN BY TC	CHECKED BY	APPROVED
DATE 2016.01.13	USER APPROVAL	


 THE CITY OF WINNIPEG
 PLANNING, PROPERTY AND
 DEVELOPMENT DEPARTMENT
 3-65 GARRY STREET
 R3C 4K4

PEMBINA TRAIL LIBRARY
 2724 PEMBINA

SHEET TITLE
 MAIN FLOOR PLAN
 2724PB01

SCALE NOT TO SCALE	PROJECT NO.	SHEET NO. A1
-----------------------	-------------	-----------------