



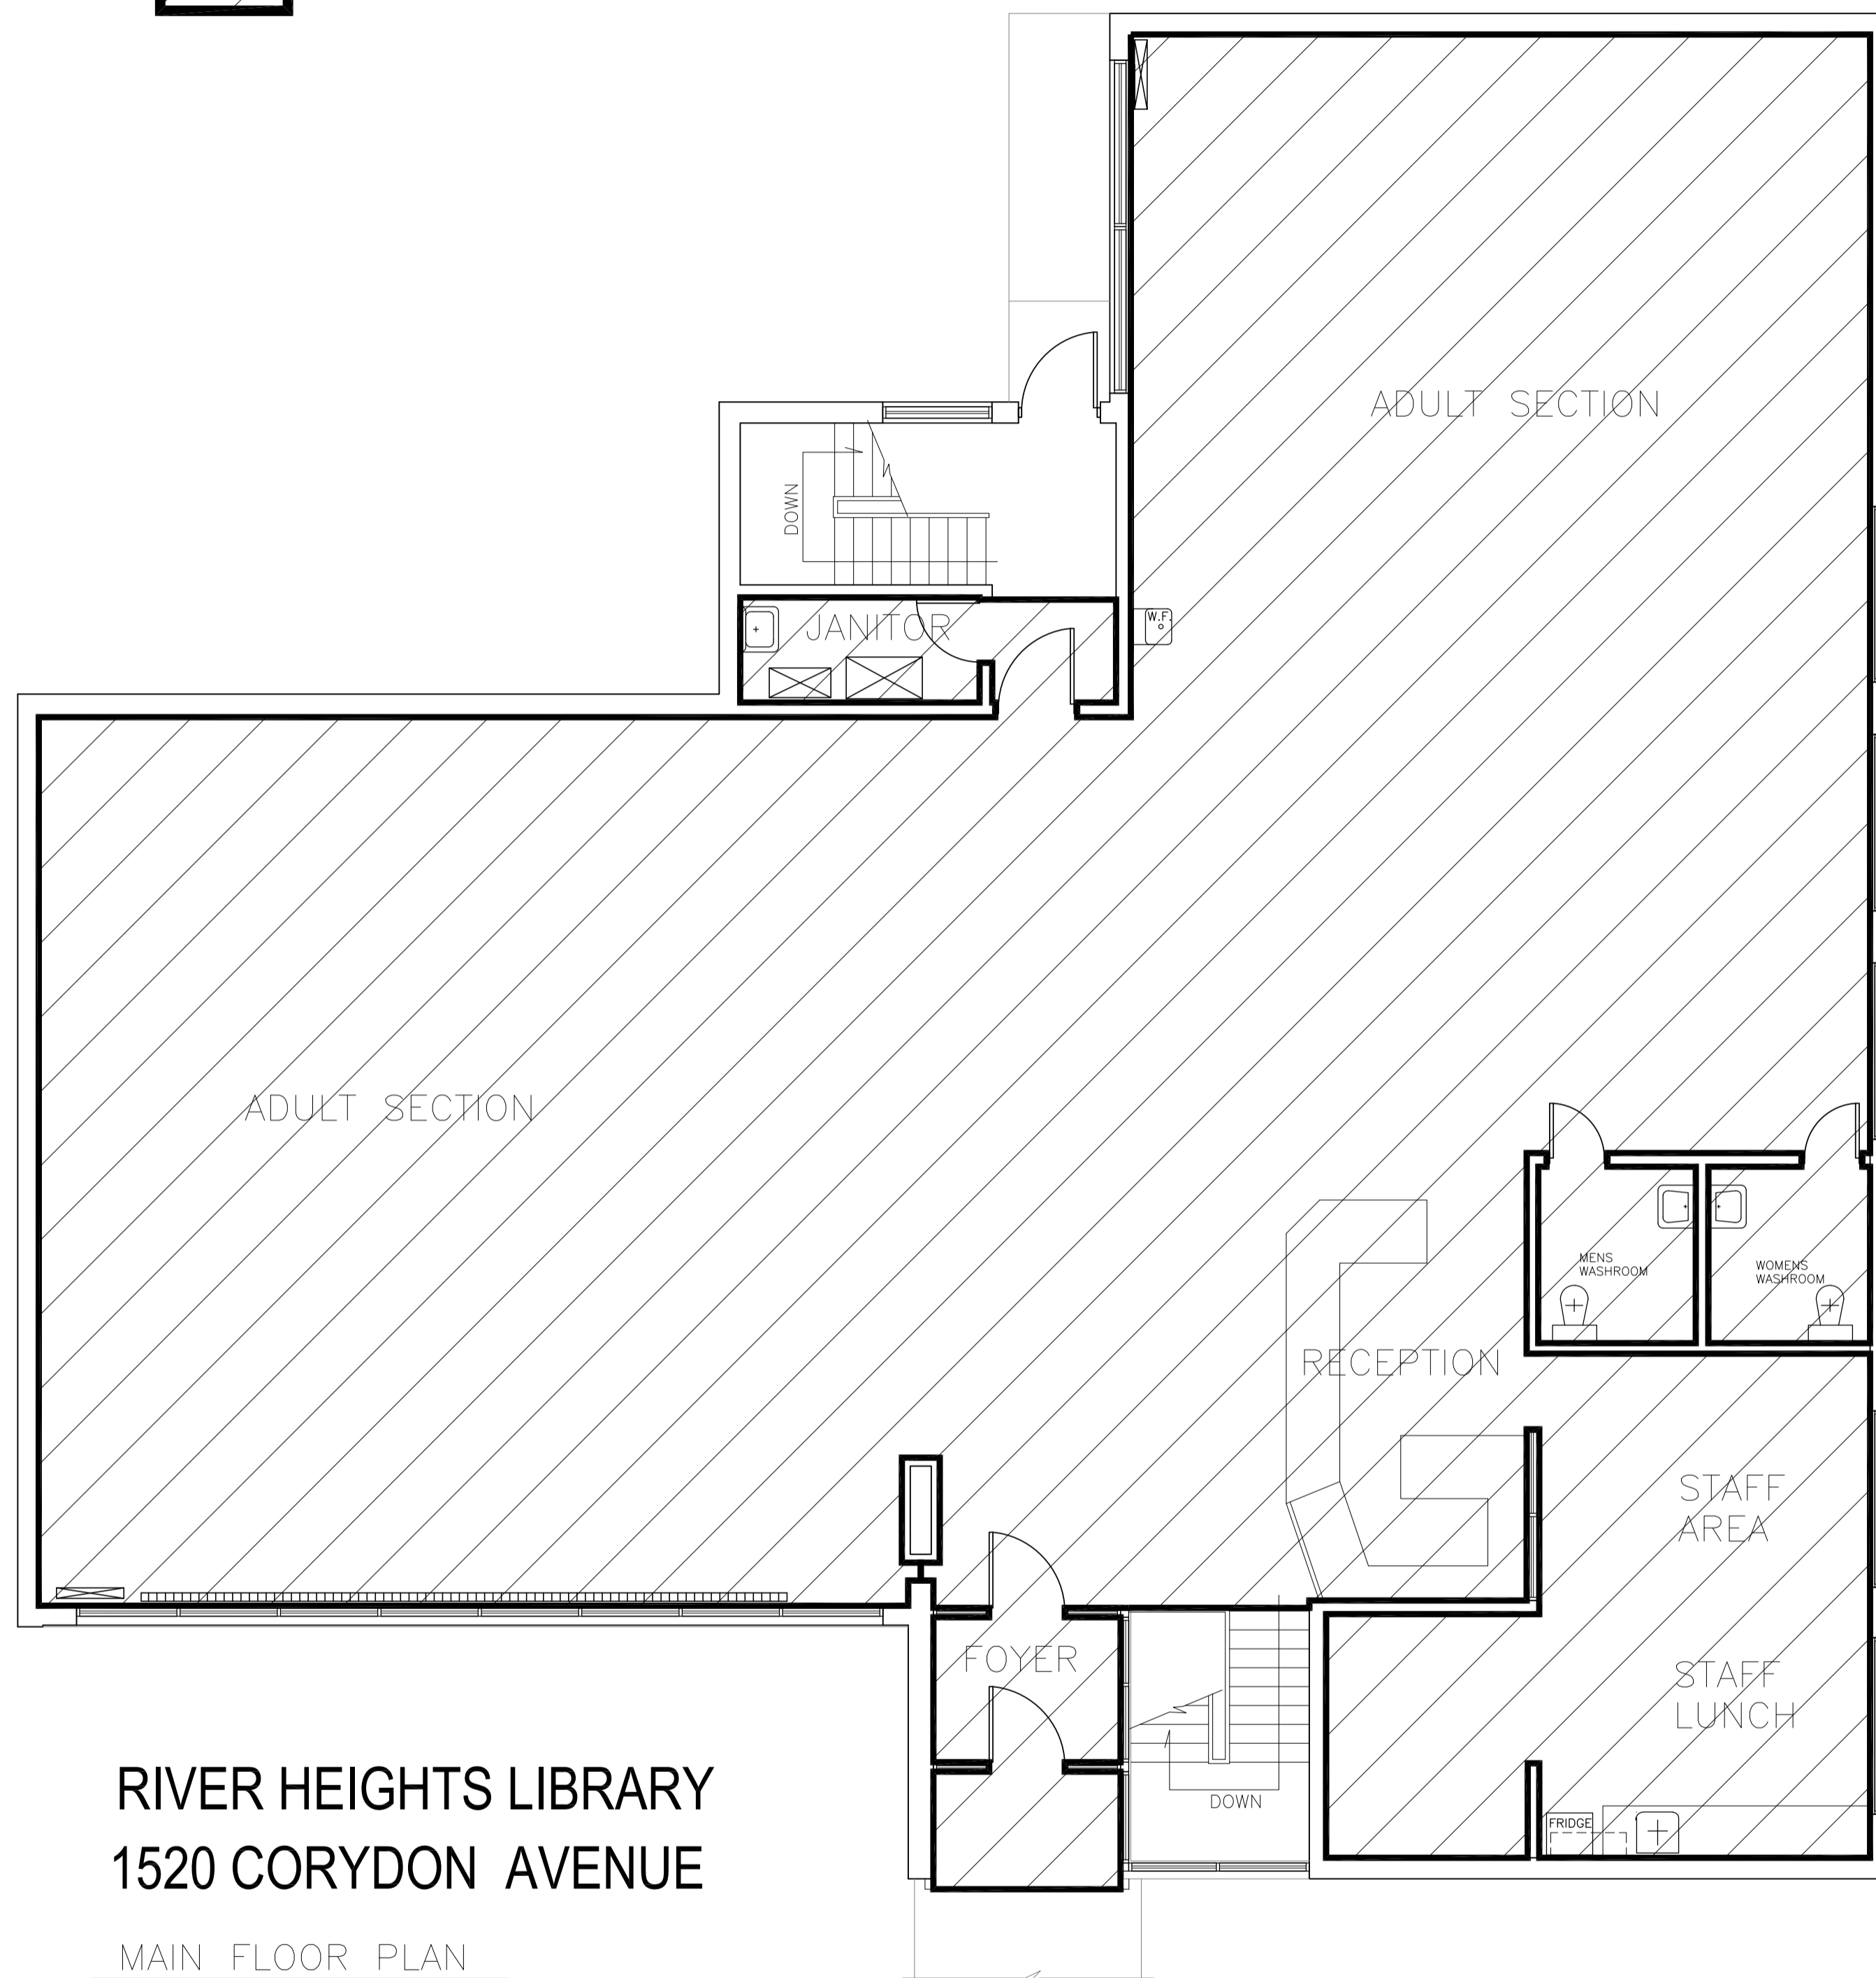

AREA TO BE CLEANED

3,682 SQ. FT.

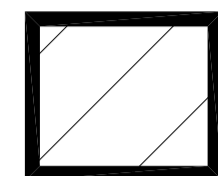

RIVER HEIGHTS LIBRARY
1520 CORYDON AVENUE

MAIN FLOOR PLAN

NOTES :

FLOOR PLAN UPDATED MARCH 98

NO.	REVISION/DESCRIPTION	BY	DATE
SEALS			

DRAWN BY	TC	CHECKED BY	APPROVED
DATE	2011.03.24	USER	APPROVAL



THE CITY OF WINNIPEG
PLANNING, PROPERTY AND
DEVELOPMENT DEPARTMENT
3-65 GARRY STREET
R3C 4K4

PROJECT

RIVER HEIGHTS LIBRARY
1520 CORYDON AVENUE

SHEET TITLE
MAIN FLOOR PLAN
CLEANING AREA

1520CY01

SCALE NOT TO SCALE	BID OPP. NO. 275-2018	SHEET NO. A1
-----------------------	--------------------------	-----------------