



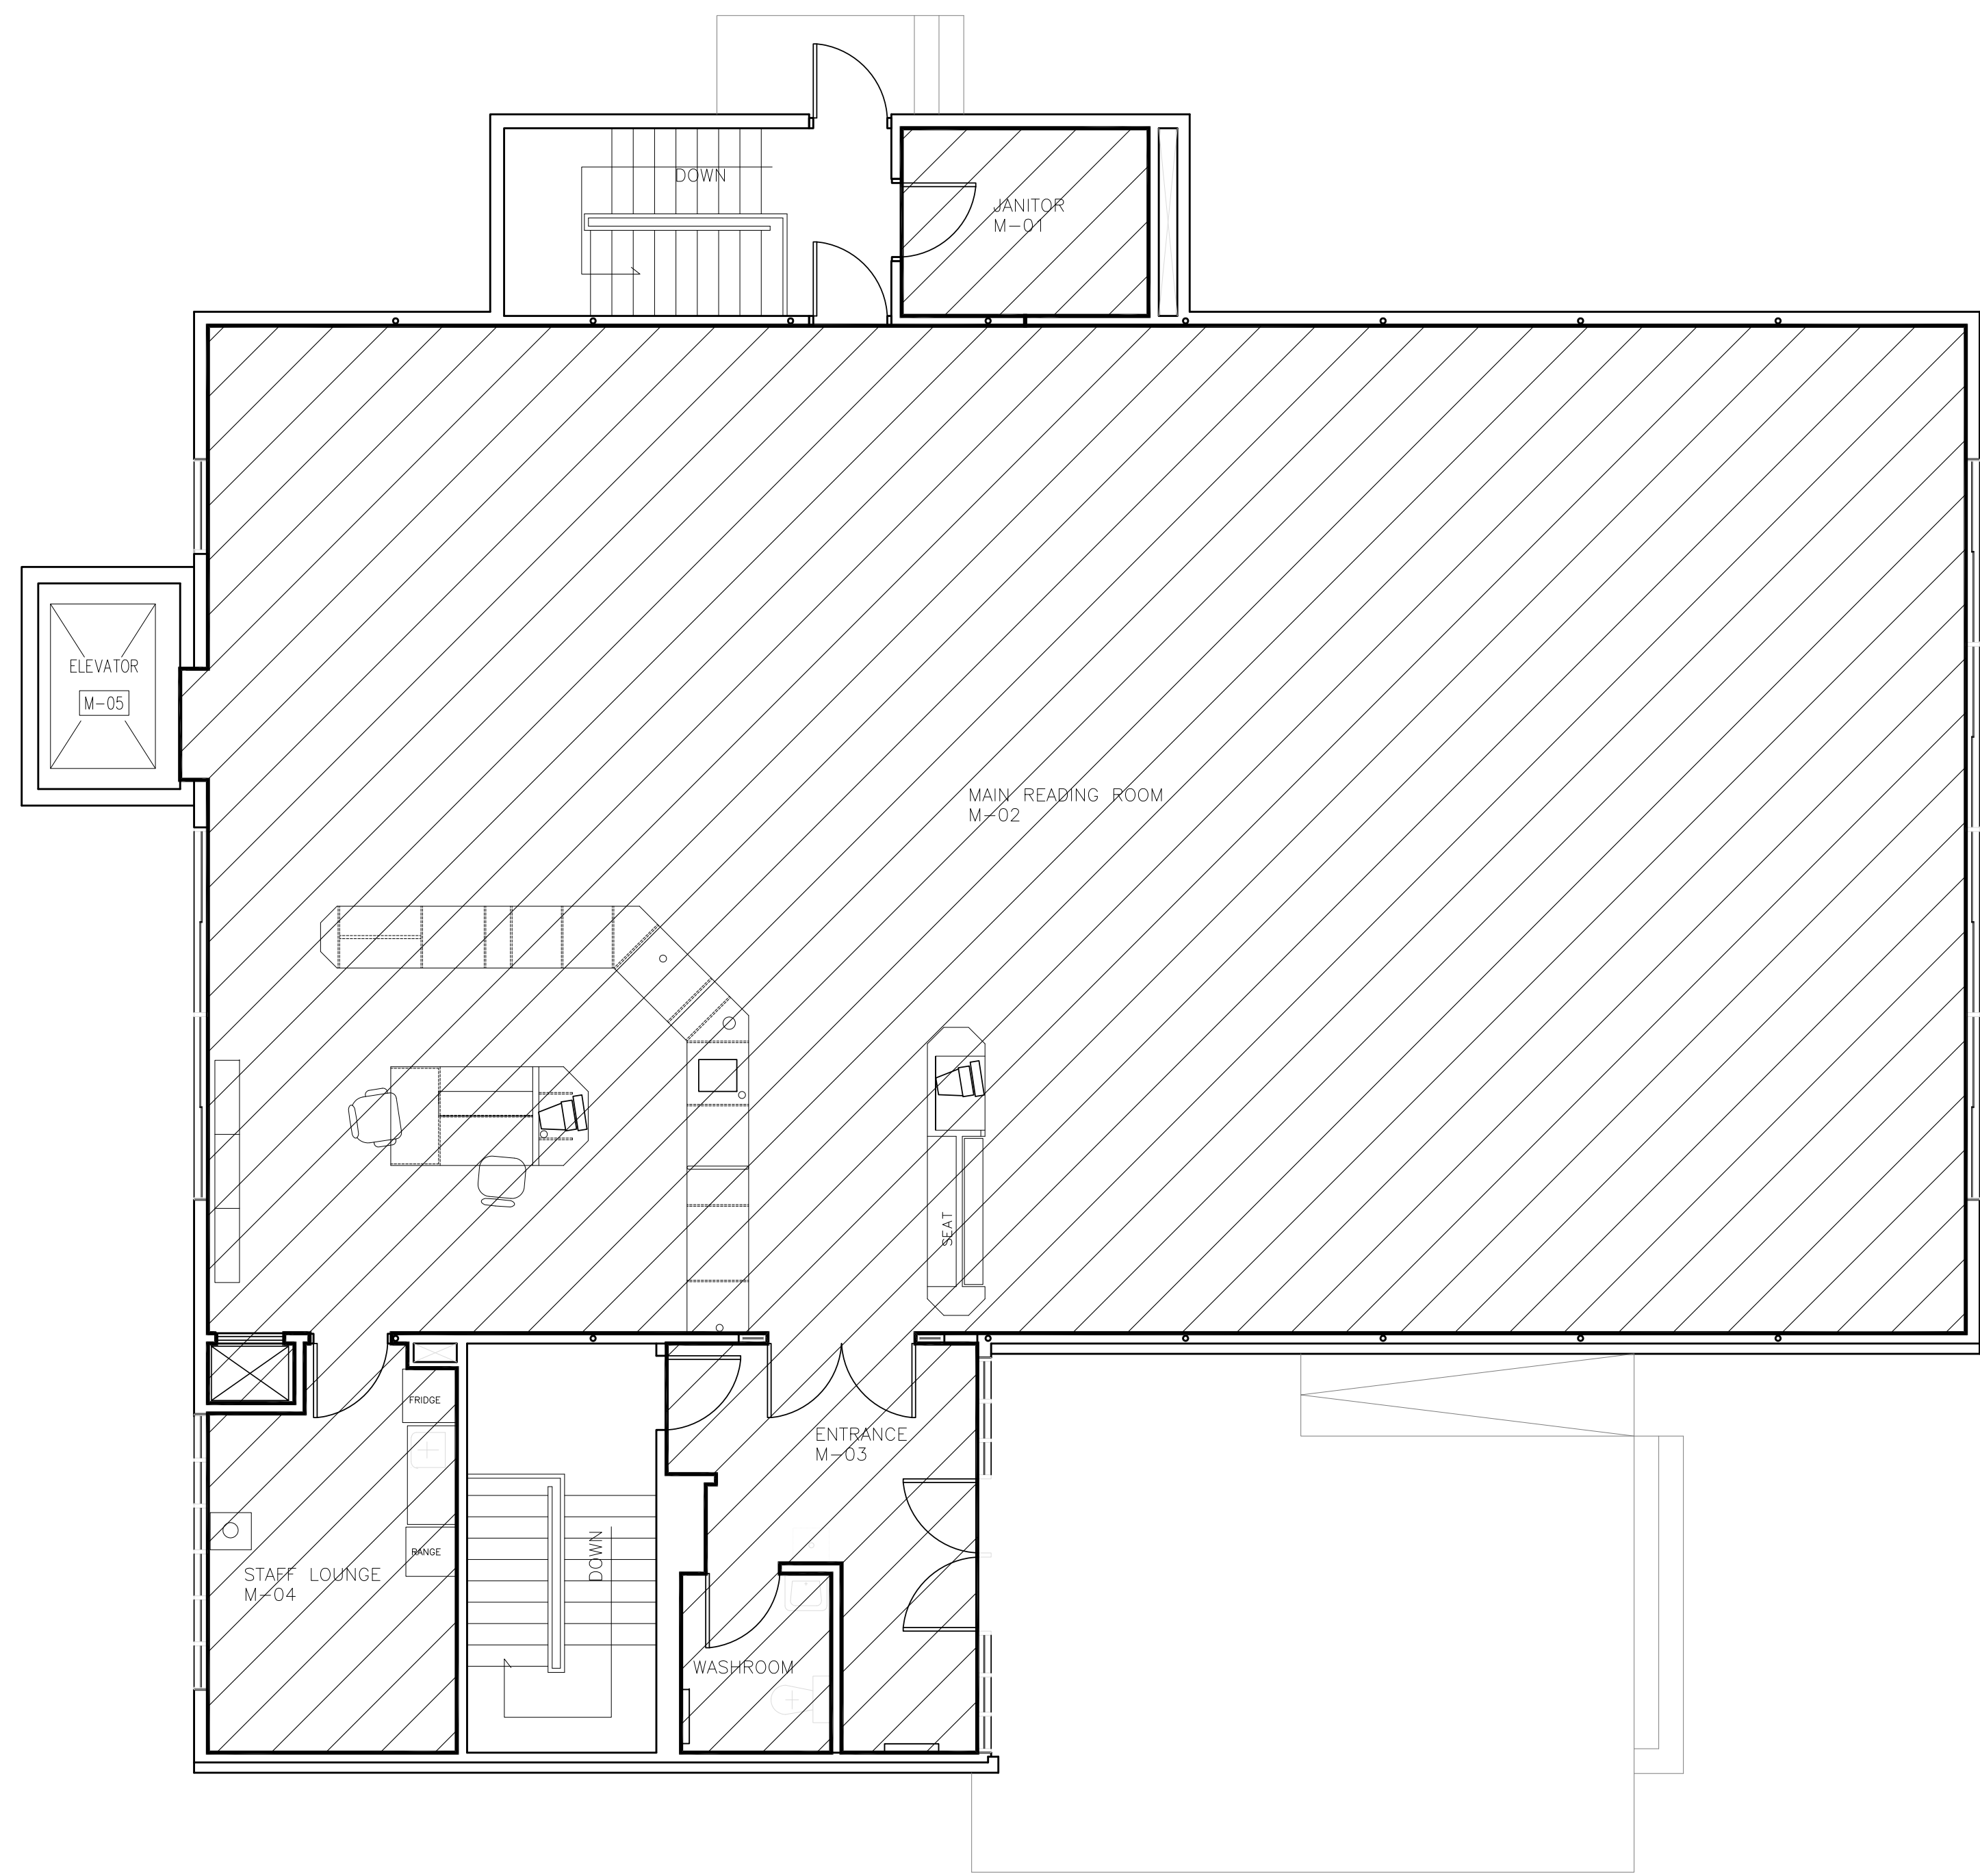

NOTES :

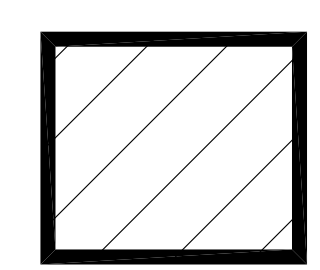

MAIN FLOOR PLAN

 3,349 SQUARE FEET
AREA TO CLEAN

NO.	REVISION/DESCRIPTION	BY	DATE
SEALS			

DRAWN BY	TC	CHECKED BY	APPROVED
DATE	2010.10.20	USER	APPROVAL



PROJECT

THE CITY OF WINNIPEG
PLANNING, PROPERTY AND
DEVELOPMENT DEPARTMENT
3-65 GARRY STREET
R3C 4K4

66 ALLARD
WESTWOOD LIBRARY

SHEET TITLE
MAIN FLOOR PLAN

0066AL01

SCALE	BID OPP. NO.	SHEET NO.
NOT TO SCALE	275-2018	A1