





NOTES :

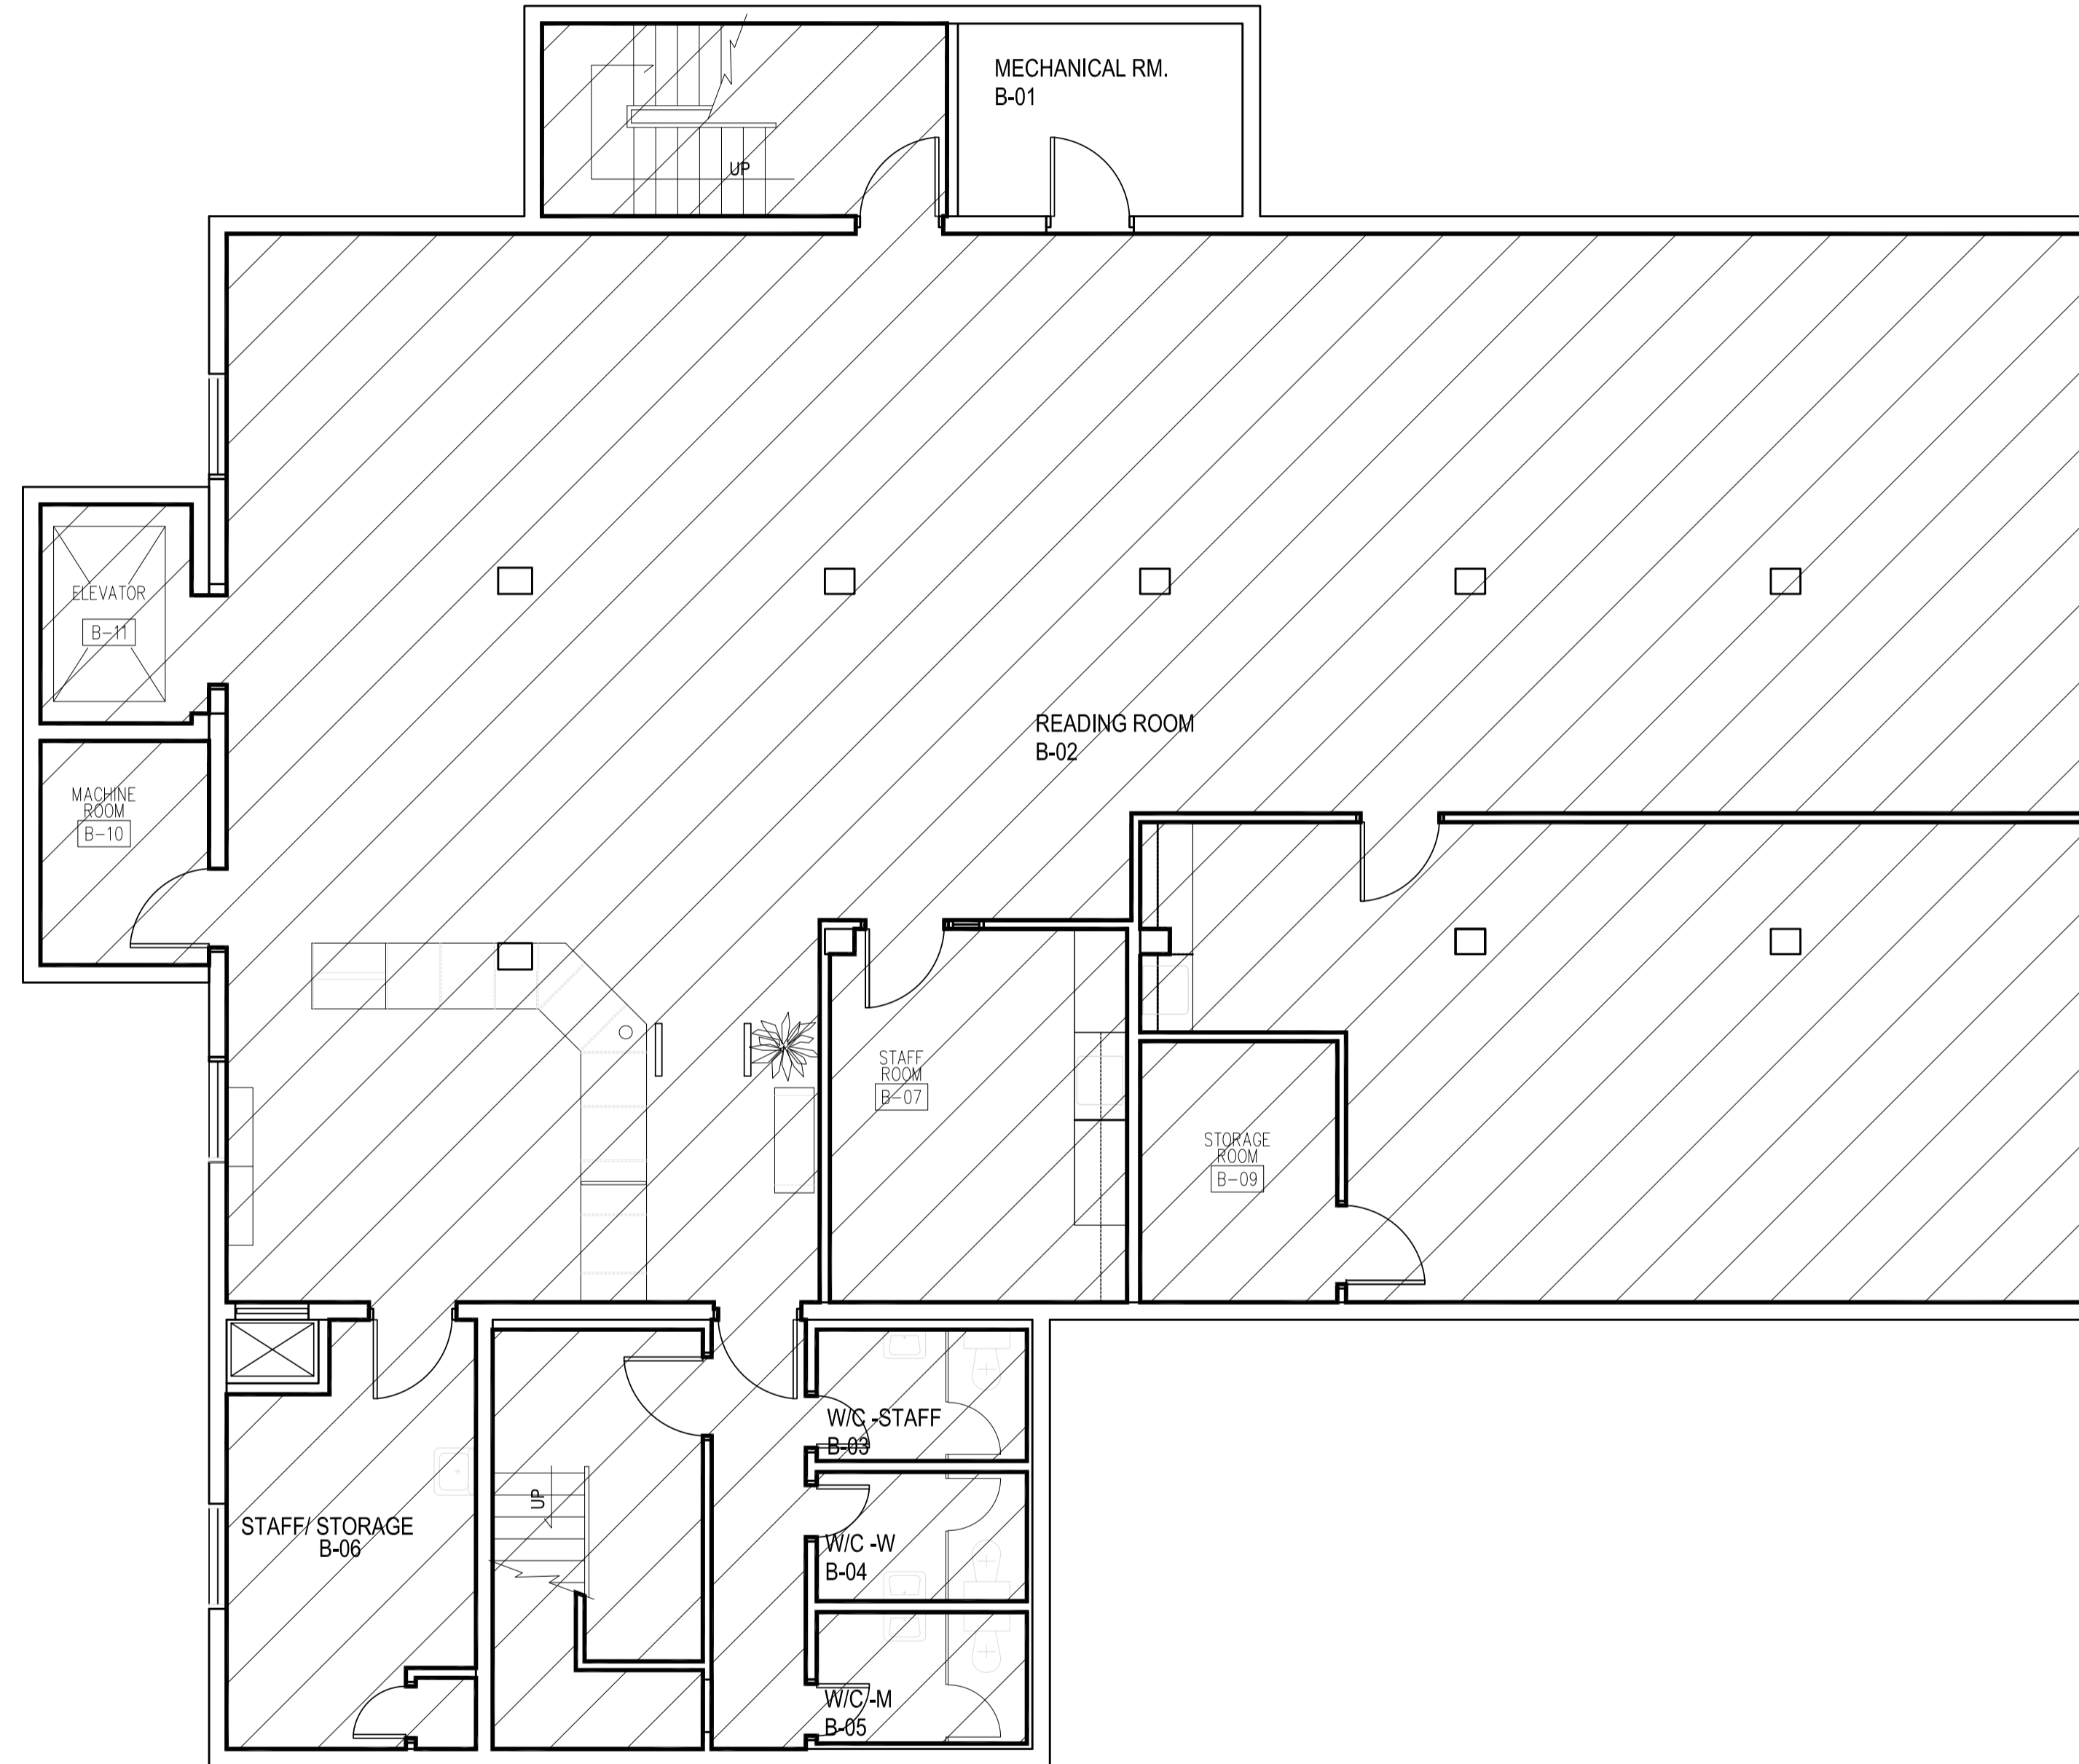


BASEMENT FLOOR PLAN

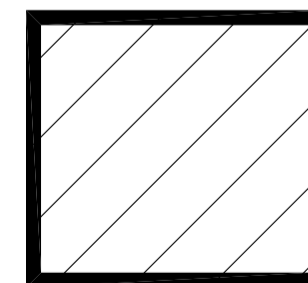

3,518 SQUARE FEET
AREA TO BE CLEANED

NO.	REVISION/DESCRIPTION	BY	DATE
SEALS			

DRAWN BY	CHECKED BY	APPROVED
DATE	USER APPROVAL	


 THE CITY OF WINNIPEG
 PLANNING, PROPERTY AND
 DEVELOPMENT DEPARTMENT
 3-65 GARRY STREET
 R3C 4K4
 PROJECT
 66 ALLARD
 WESTWOOD LIBRARY

SHEET TITLE		
BASEMENT FLOOR PLAN		
0066AL0B		
SCALE	BID OPP.NO.	SHEET NO.
NOT TO SCALE	275-2018	A2

File Name
 Date
 Description
 Project No.
 Address