



ADDRESS: 3 GREY STREET PROJECT No: DESCRIPTION: MAIN FLOOR PLAN DATE: 2017.02.28 FILE NAME: 0003GE01.dwg/A1

NOTES :

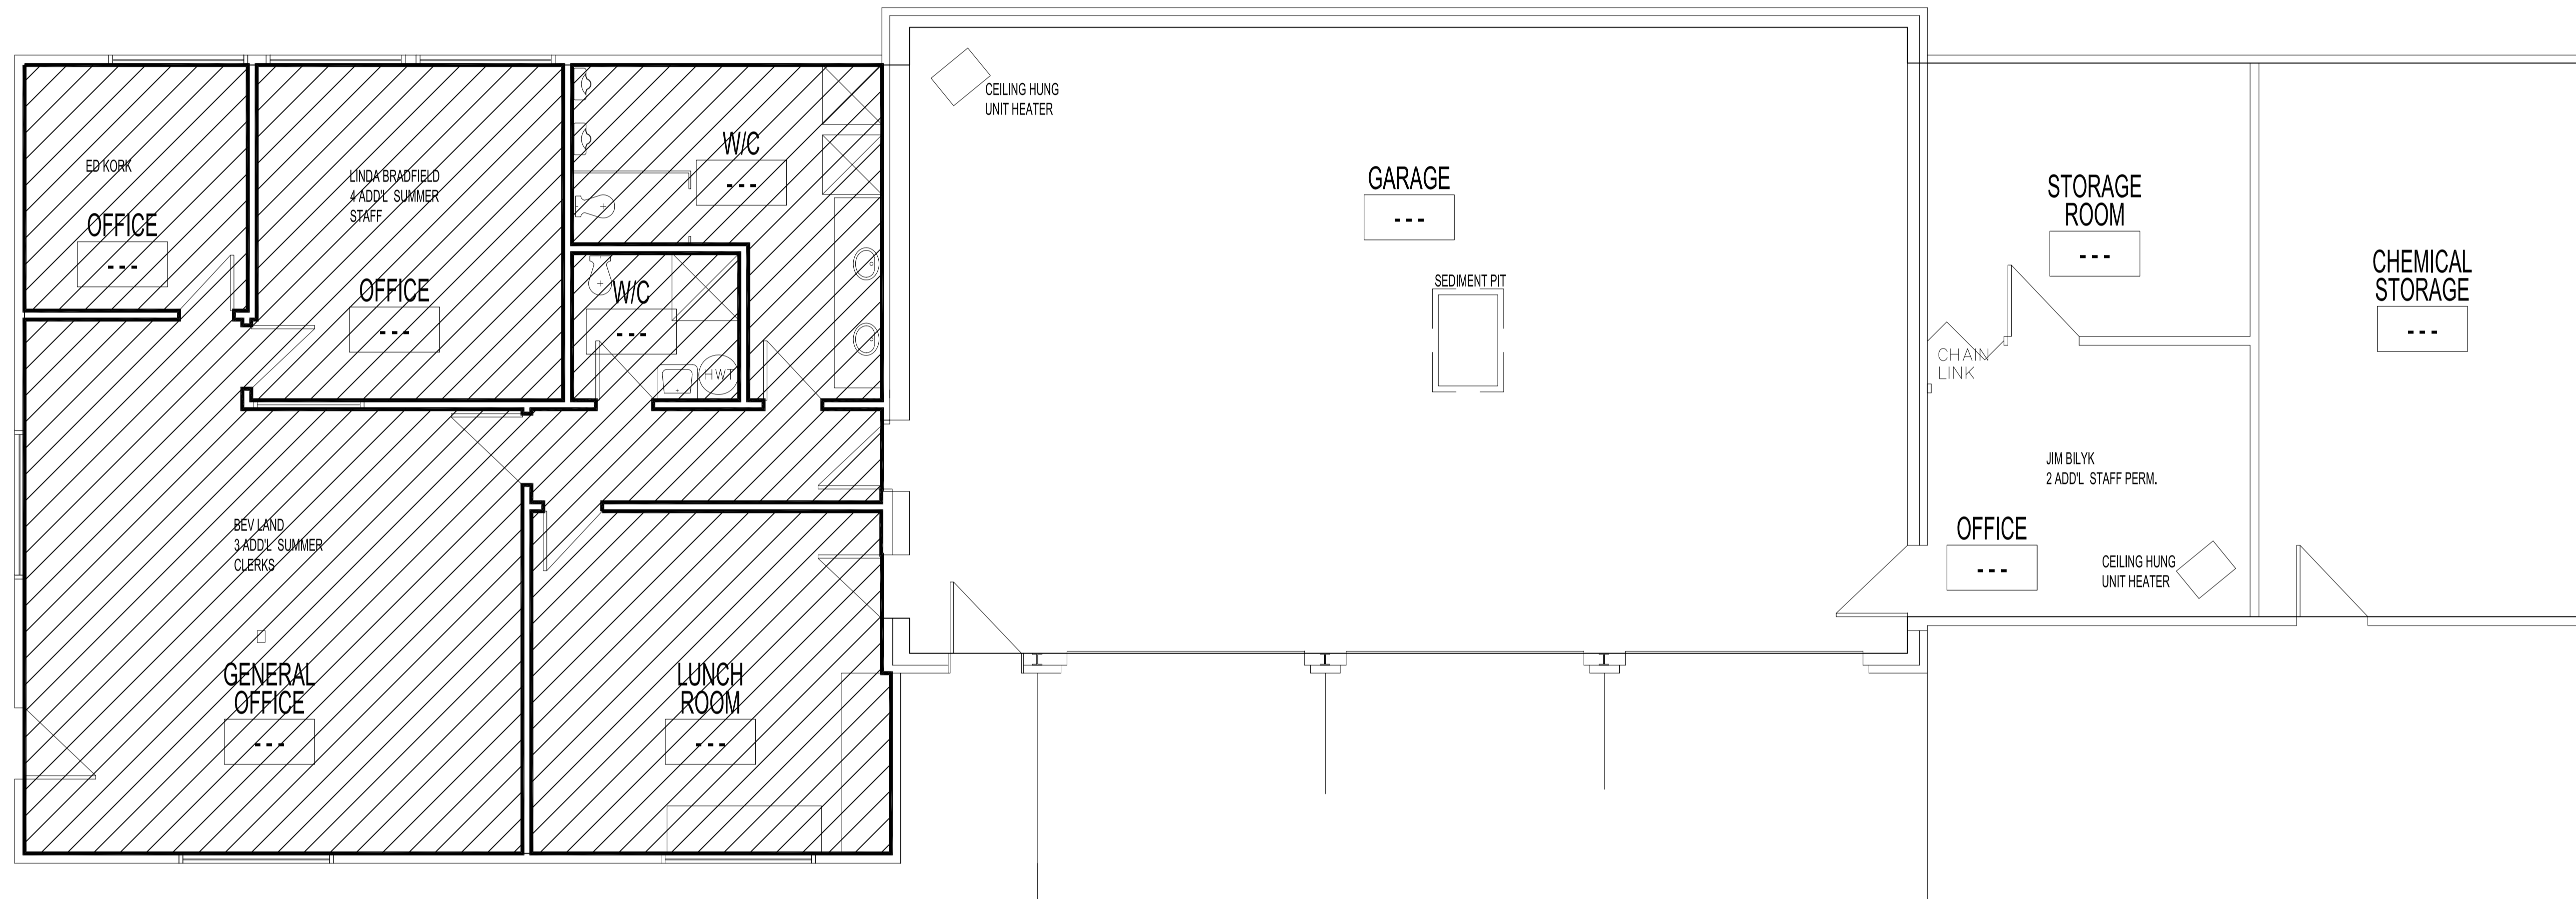

MAIN FLOOR PLAN
SCALE: 1/4"=1'-0"

AREA TO CLEAN (3 GREY STREET) = 1164 sq. ft.

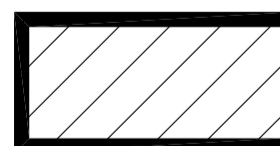

NO.	REVISION/DESCRIPTION	BY	DATE
SEALS			

DRAWN BY	CHECKED BY	APPROVED
MMKJKR	USER	
DATE	2017.02.28	

CITY OF WINNIPEG
PLANNING, PROPERTY AND
DEVELOPMENT DEPARTMENT
CIVIC ACCOMMODATIONS DIVISION
300 - 65 GARRY ST. R3C 4K4

3 GREY STREET
SHEET TITLE
MAIN FLOOR PLAN

SCALE	PROJECT NO.	SHEET NO.
AS SHOWN	351-2018	A1