



File Name



Date

Sheet no.

Description

Project No.

Address

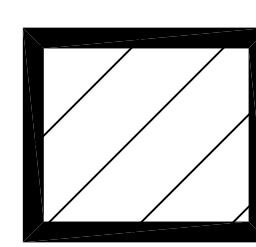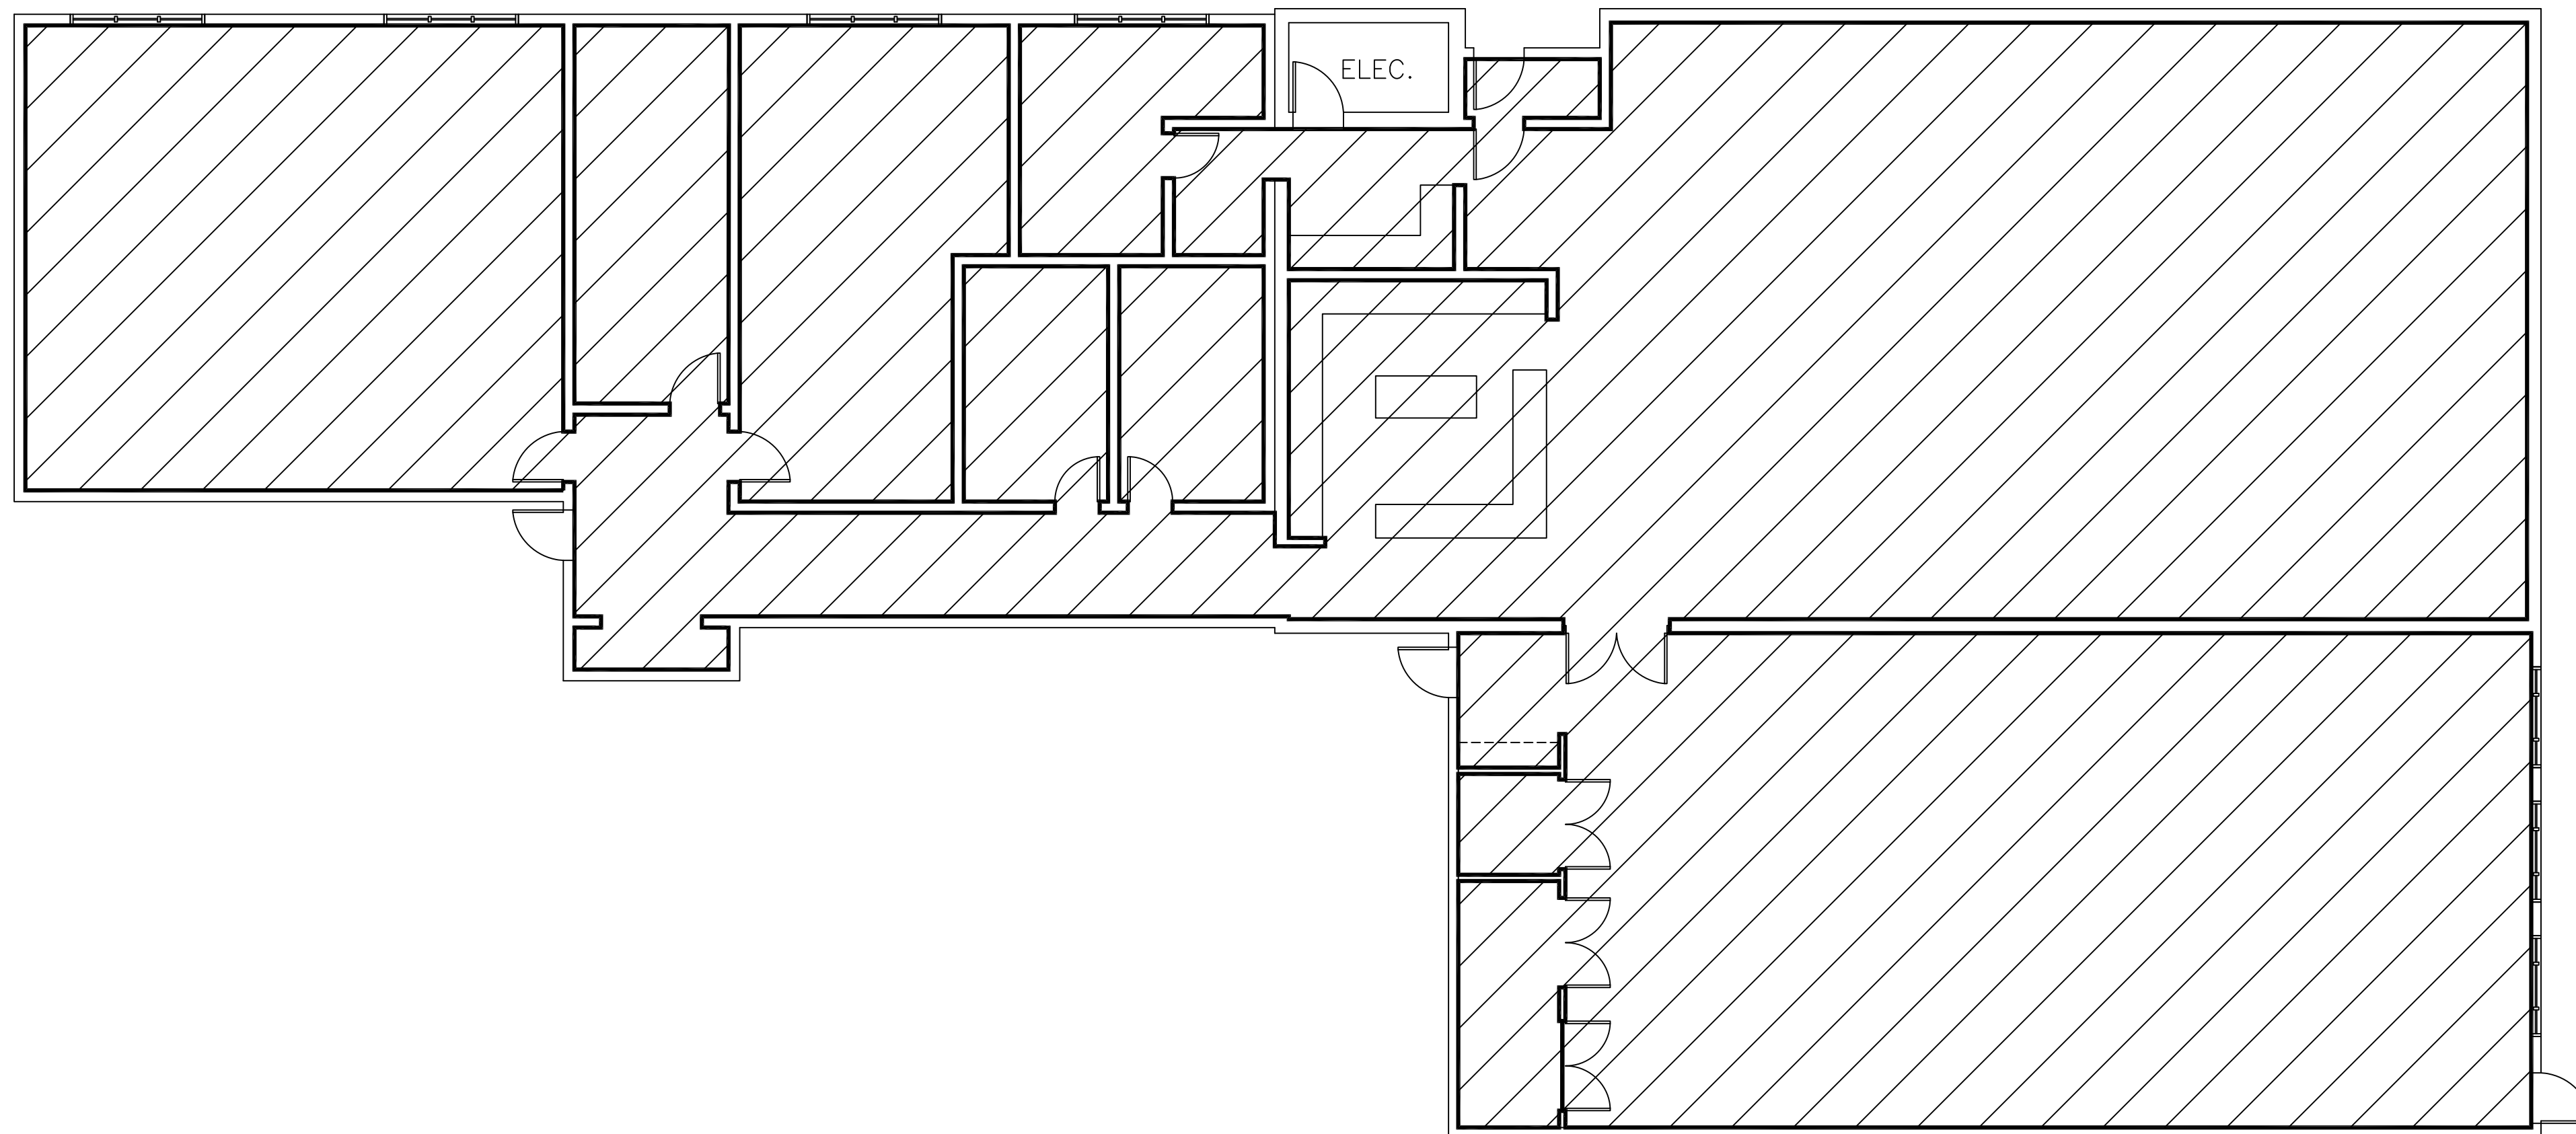

**AREA TO BE CLEANED**  
**6,665 SQUARE FEET**

**SENIOR CITIZEN CENTRE**  
**180 POPLAR**

FLOOR PLAN NOT FIELD CHECKED

NO.	REVISION/DESCRIPTION	BY	DATE

SEALS

DRAWN BY	TC	CHECKED BY	APPROVED



THE CITY OF WINNIPEG  
 PLANNING, PROPERTY AND  
 DEVELOPMENT DEPARTMENT  
 3-65 GARRY STREET  
 R3C 4K4

SENIOR CITIZEN CENTRE  
 SECTION D7  
 180 POPLAR

SHEET TITLE
MAIN FLOOR PLAN AREAS TO CLEAN

SCALE	BID OPP. NO.	SHEET NO.
N.T.S.	352-2018	A1

0180PO01