




NOTES :

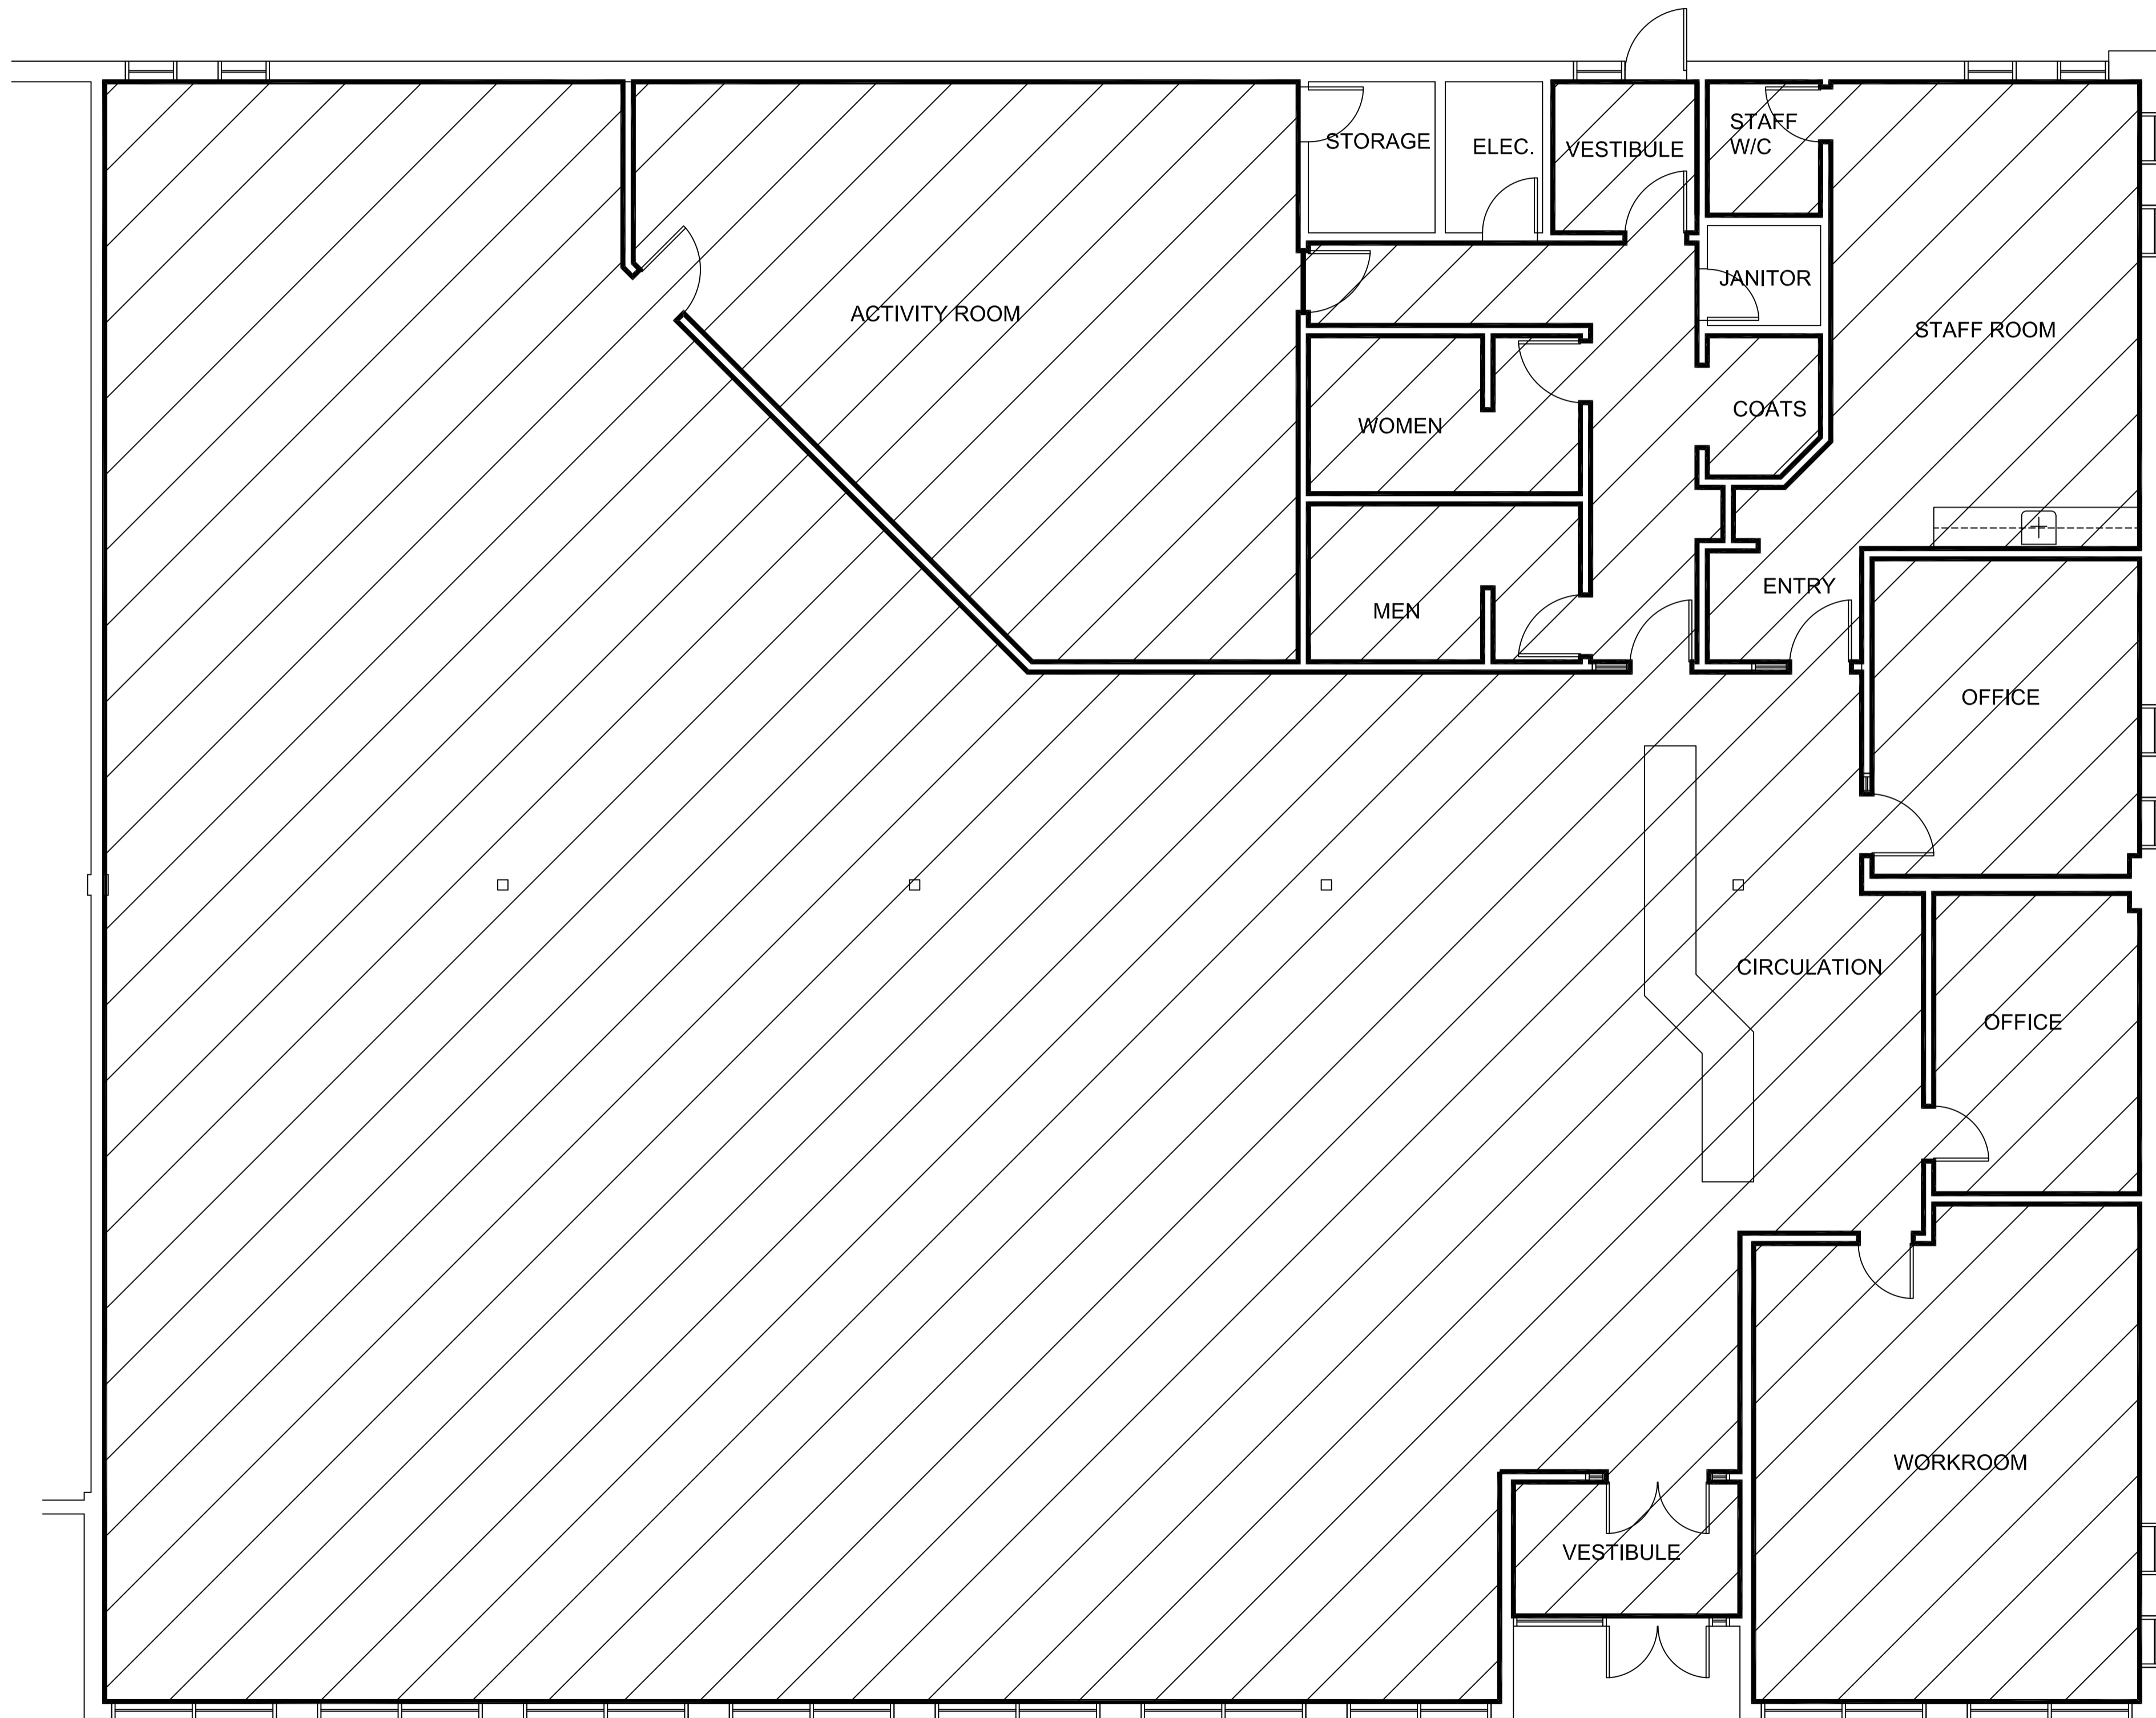


FLOOR PLAN UPDATED MAR 98

NO.	REVISION/DESCRIPTION	BY	DATE
SEALS			

DRAWN BY	TC	CHECKED BY	APPROVED
DATE	2011.02.25	USER	APPROVAL
		THE CITY OF WINNIPEG PLANNING, PROPERTY AND DEVELOPMENT DEPARTMENT 3-65 GARRY STREET R3C 4K4	
PROJECT		489 LONDON MUNROE BRANCH LIBRARY	

489 LONDON
MUNROE BRANCH LIBRARY
MAIN FLOOR PLAN

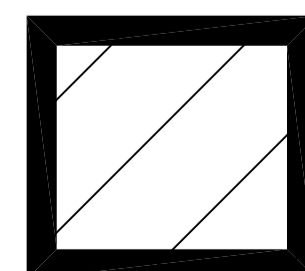

7,444 SQUARE FEET
AREA TO BE CLEANED

SHEET TITLE	MAIN FLOOR PLAN AREAS TO CLEAN
-------------	-----------------------------------

0489LN01

SCALE	BID OPP. NO.	SHEET NO.
N.T.S.	352-2018	A1