



NOTES :

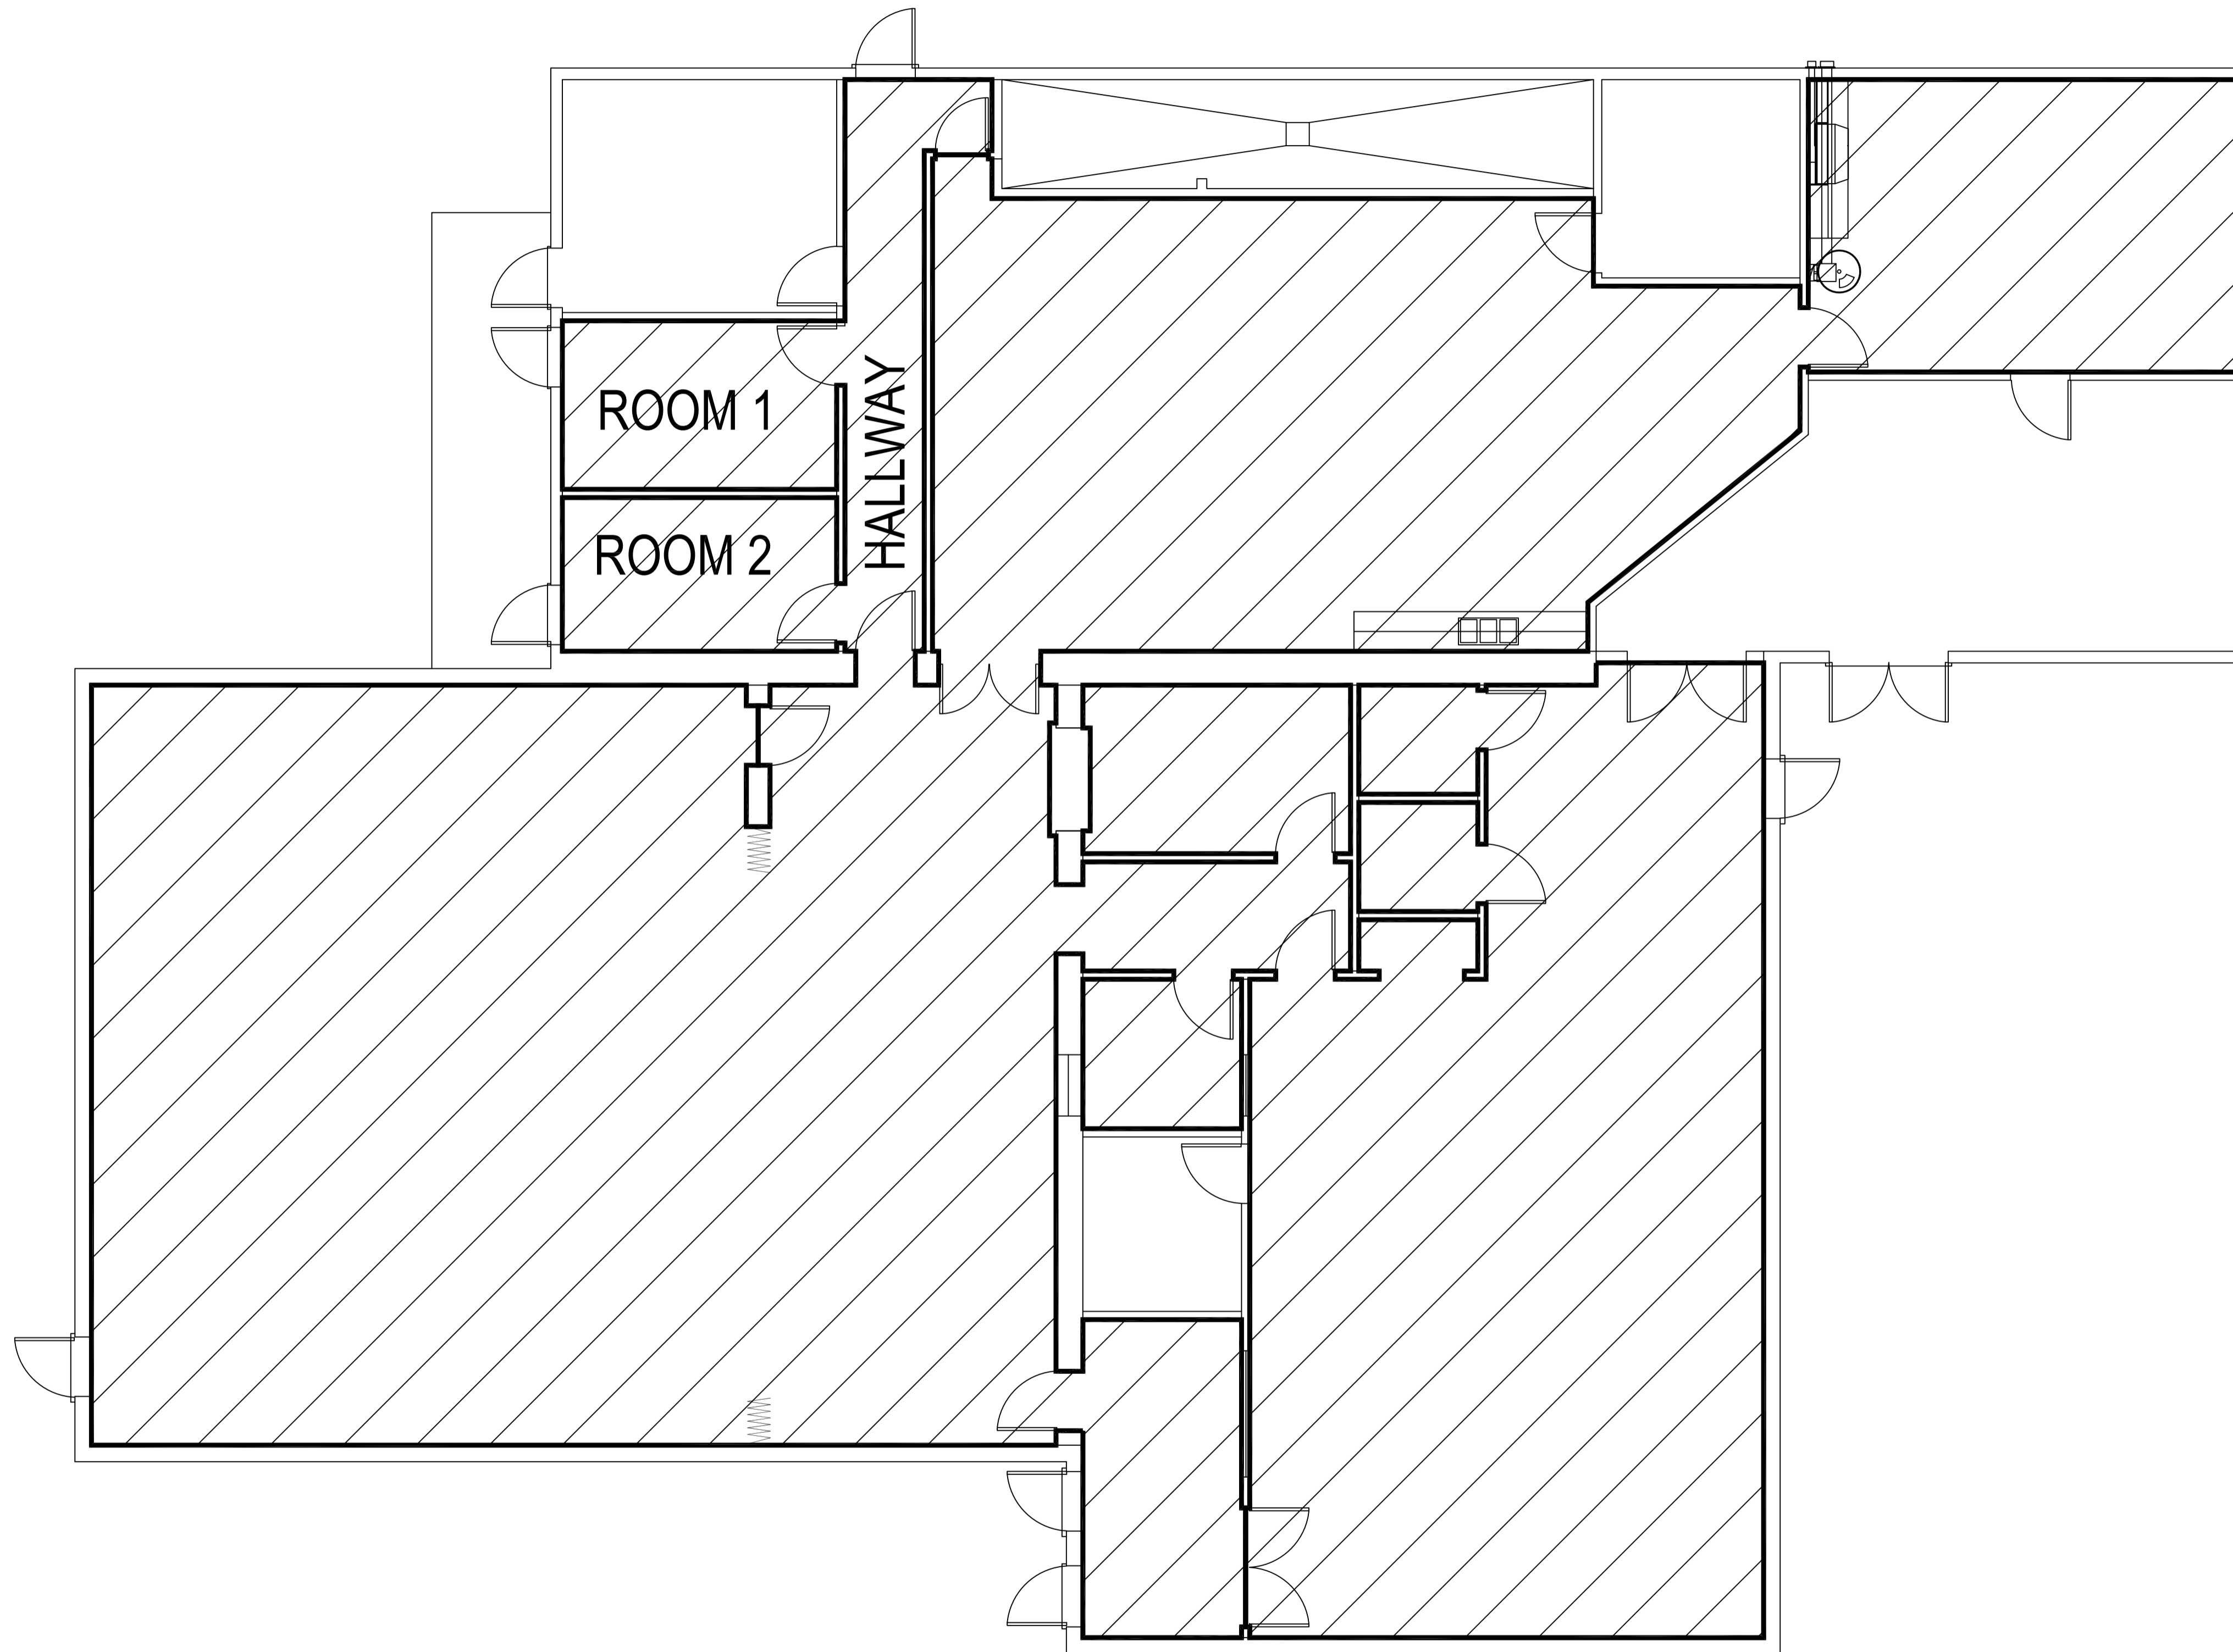

MAIN FLOOR PLAN
 EAST END CULTURAL
 & LEISURE CENTRE
 575 LARSEN AVENUE

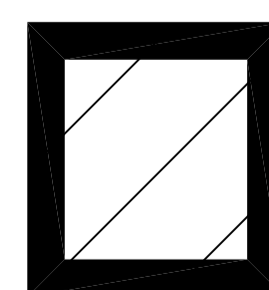

AREA TO BE CLEANED
 4,994 SQUARE FEET

DRAWING NOT FIELD CHECKED

NO.	REVISION/DESCRIPTION	BY	DATE
SEALS			

DRAWN BY	TC	CHECKED BY	APPROVED
DATE	2011.02.25	USER APPROVAL	



THE CITY OF WINNIPEG
 PLANNING, PROPERTY AND
 DEVELOPMENT DEPARTMENT
 3-65 GARRY STREET
 R3C 4K4

PROJECT EAST END CULTURAL
 & LEISURE CENTRE

575 LARSEN AVENUE

SHEET TITLE
 MAIN FLOOR PLAN
 AREAS TO CLEAN

0575LR01

SCALE	BID OPP. NO.	SHEET NO.
N.T.S.	352-2018	A1