



1060HN01  
FILE NAME:  
DATE: 2011.02.25  
SHEET TITLE: MAIN FLOOR PLAN  
PROJECT No:  
ADDRESS: 1-1060 HENDERSON

NOTES:

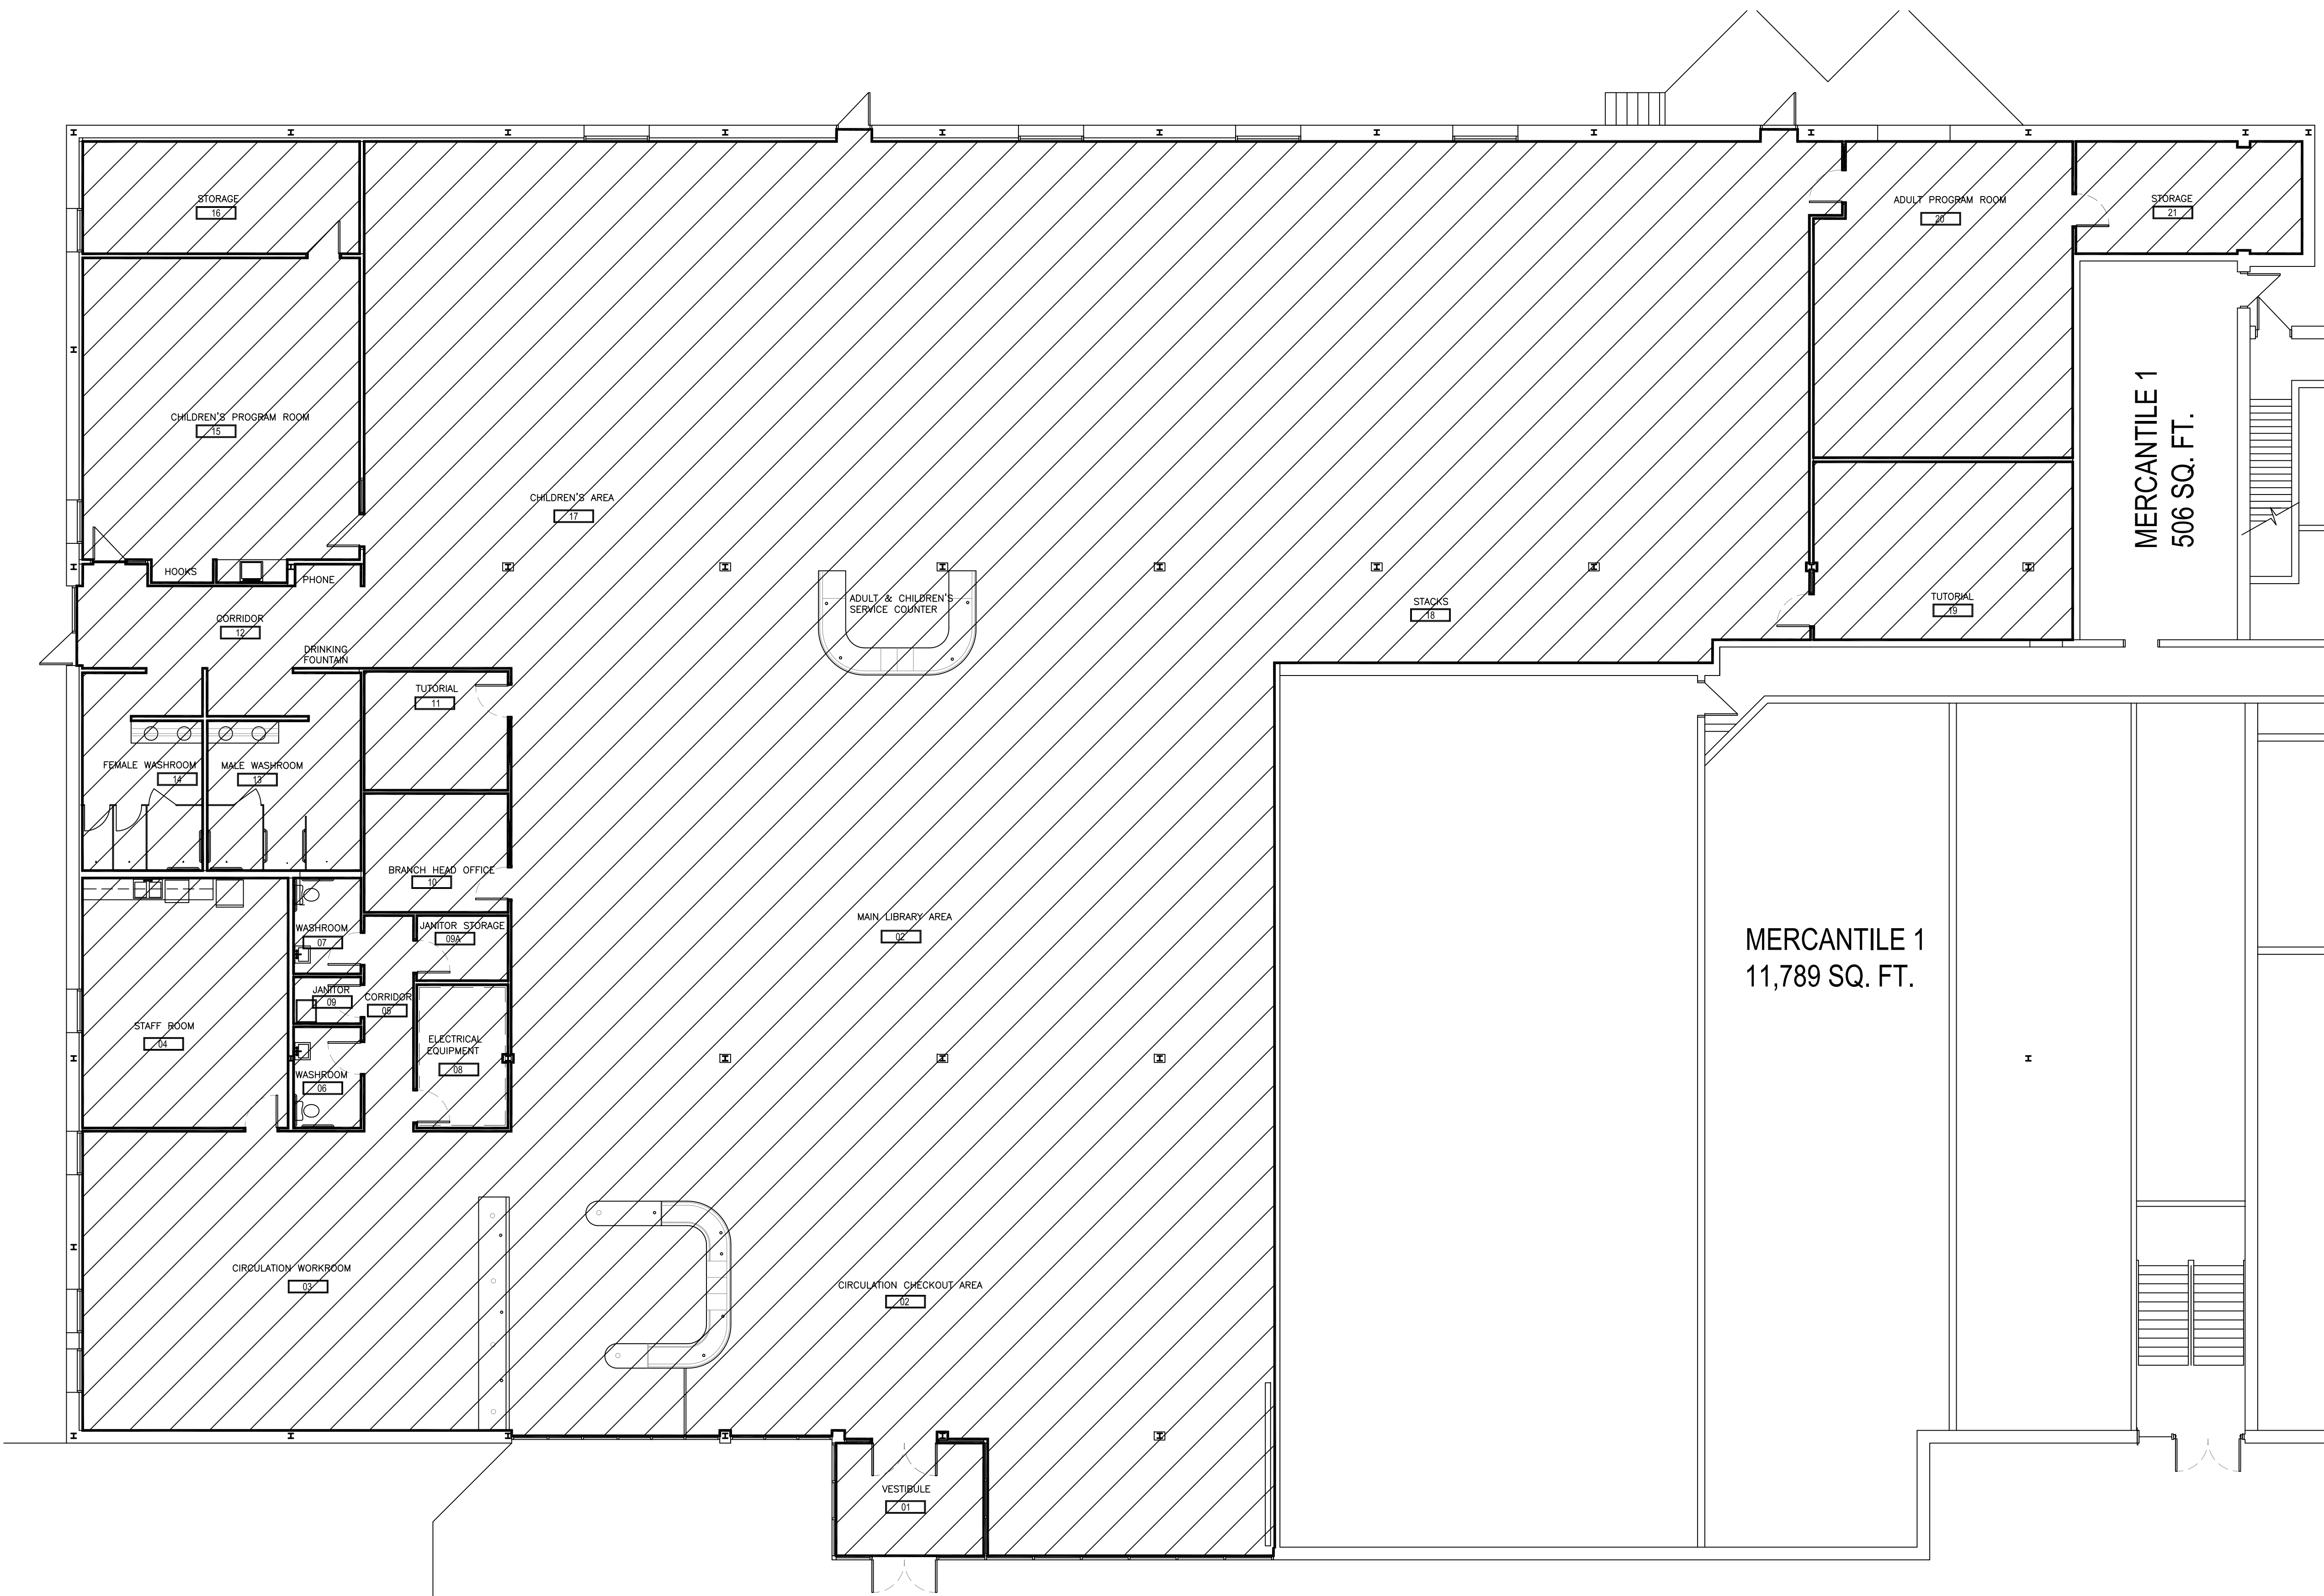

MAIN FLOOR PLAN  
N.T.S.

AREA TO CLEAN = 17,021 sq. ft.

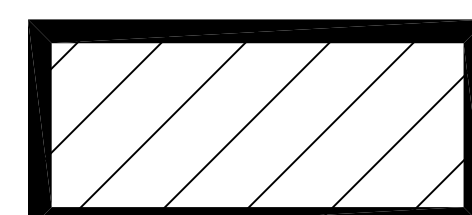

No.	REVISION/DESCRIPTION	BY	DATE
SEAL			

DRAWN	TO	CHECKED	DESIGNED	APPROVED
DATE 2011.02.25	USER	APPROVAL	BID OPP. NO.	

THE CITY OF WINNIPEG  
PLANNING, PROPERTY AND  
DEVELOPMENT DEPARTMENT  
MUNICIPAL ACCOMMODATIONS DIVISION  
3-65 GARRY STREET, R3C 4K4

PROJECT  
HENDERSON LIBRARY

1-1050 HENDERSON HIGHWAY  
SHEET TITLE

MAIN FLOOR PLAN

1050HN01

SCALE	PROJECT No:	SHEET No:
NOT TO SCALE	352-2018	A1

DRAWING SHEET SIZE: A1 (841mm x 594mm) PLOT 1:1