


Note: Steel section is to be powder coated. Color is to be selected by the Contract Administrator or The City of Winnipeg.

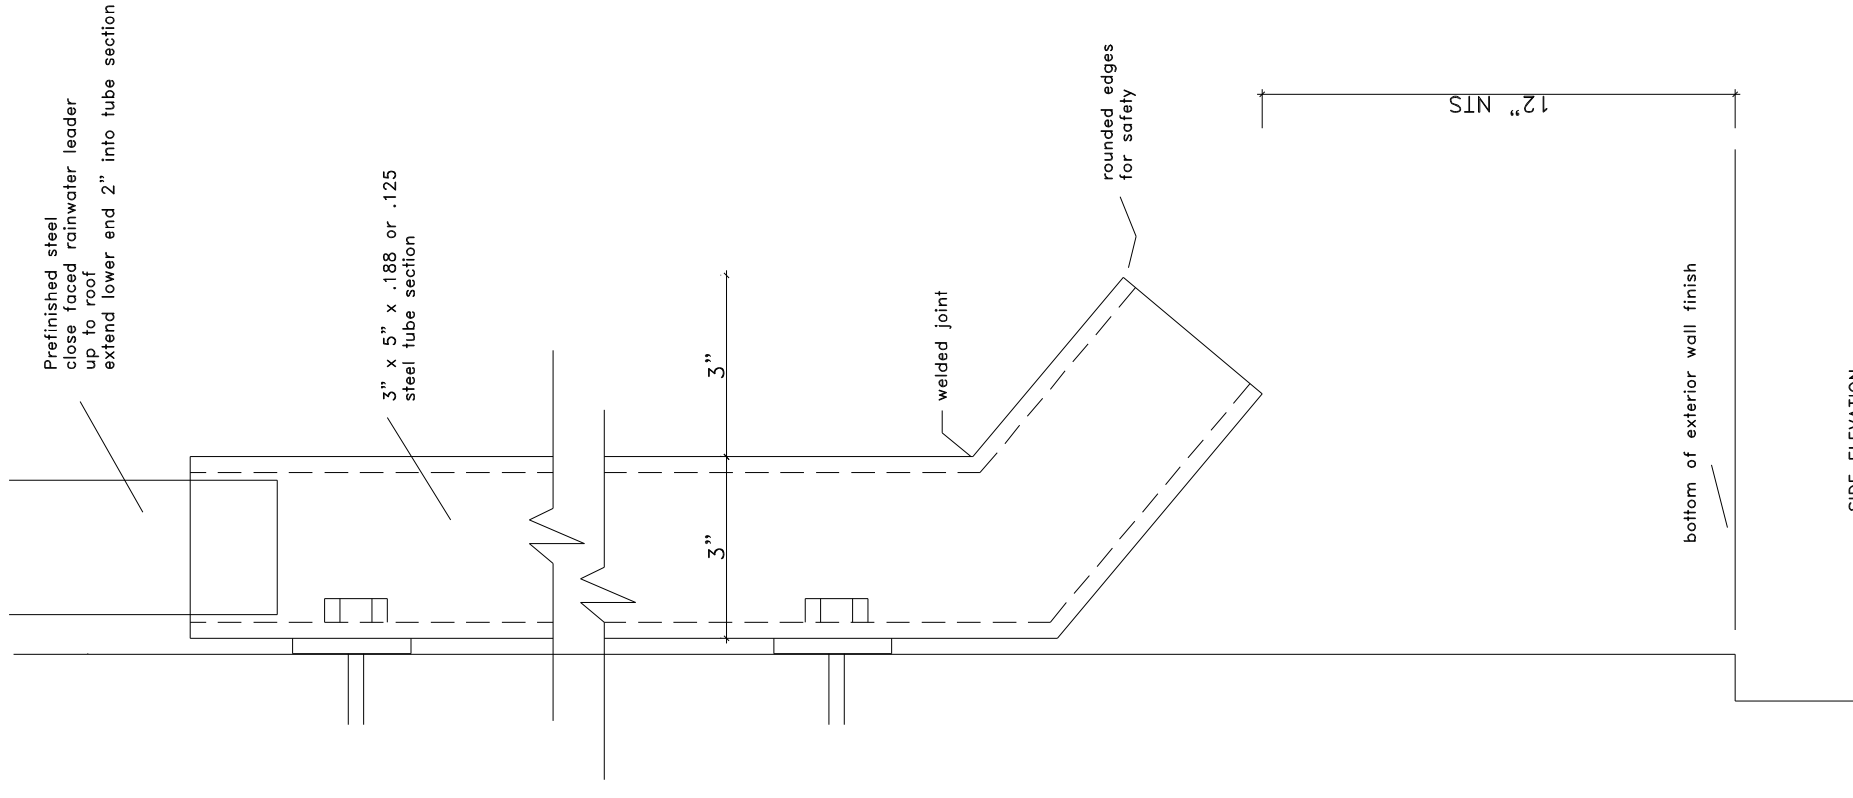

FRONT ELEVATION

SIDE ELEVATION



**Agassiz Consulting Group Ltd.**  
 Box 41, Warren, Manitoba R0C 3E0  
 Office Phone: (204) 383-5538

Project: Eldon Ross Pool  
 1887 Pacific  
 Winnipeg, MB

Date: April 16, 2018

Drawing No. D-2

File no: 3506-18 Scale: NTS