



Location of underground structures as shown are based on the best information available but no guarantee is given that all existing utilities are shown or that the given locations are exact. Confirmation of existence and exact location of all services must be obtained from the individual utilities before proceeding with construction.

DO NOT SCALE DRAWING - PLOT MAY NOT BE AT 100%

NO.	REVISION / NOTE	DATE	BY
9			
8			
7			
6			
5			
4			
3			
2			
1			

PROJECT  
**VIMY RIDGE MEMORIAL PARK**  
 PHASE 2 :  
 ROYAL WINNIPEG RIFLES MEMORIAL  
 AND HOME STREET ENTRANCE  
 WINNIPEG, MANITOBA

SCALE 1:150 METRIC


DATE MAY 14, 2018

DRAWN BY LLW PROJECT NO. 1801

CHECKED BY DW DRAWING TITLE

**GRADING PLAN**


SHEET NO.

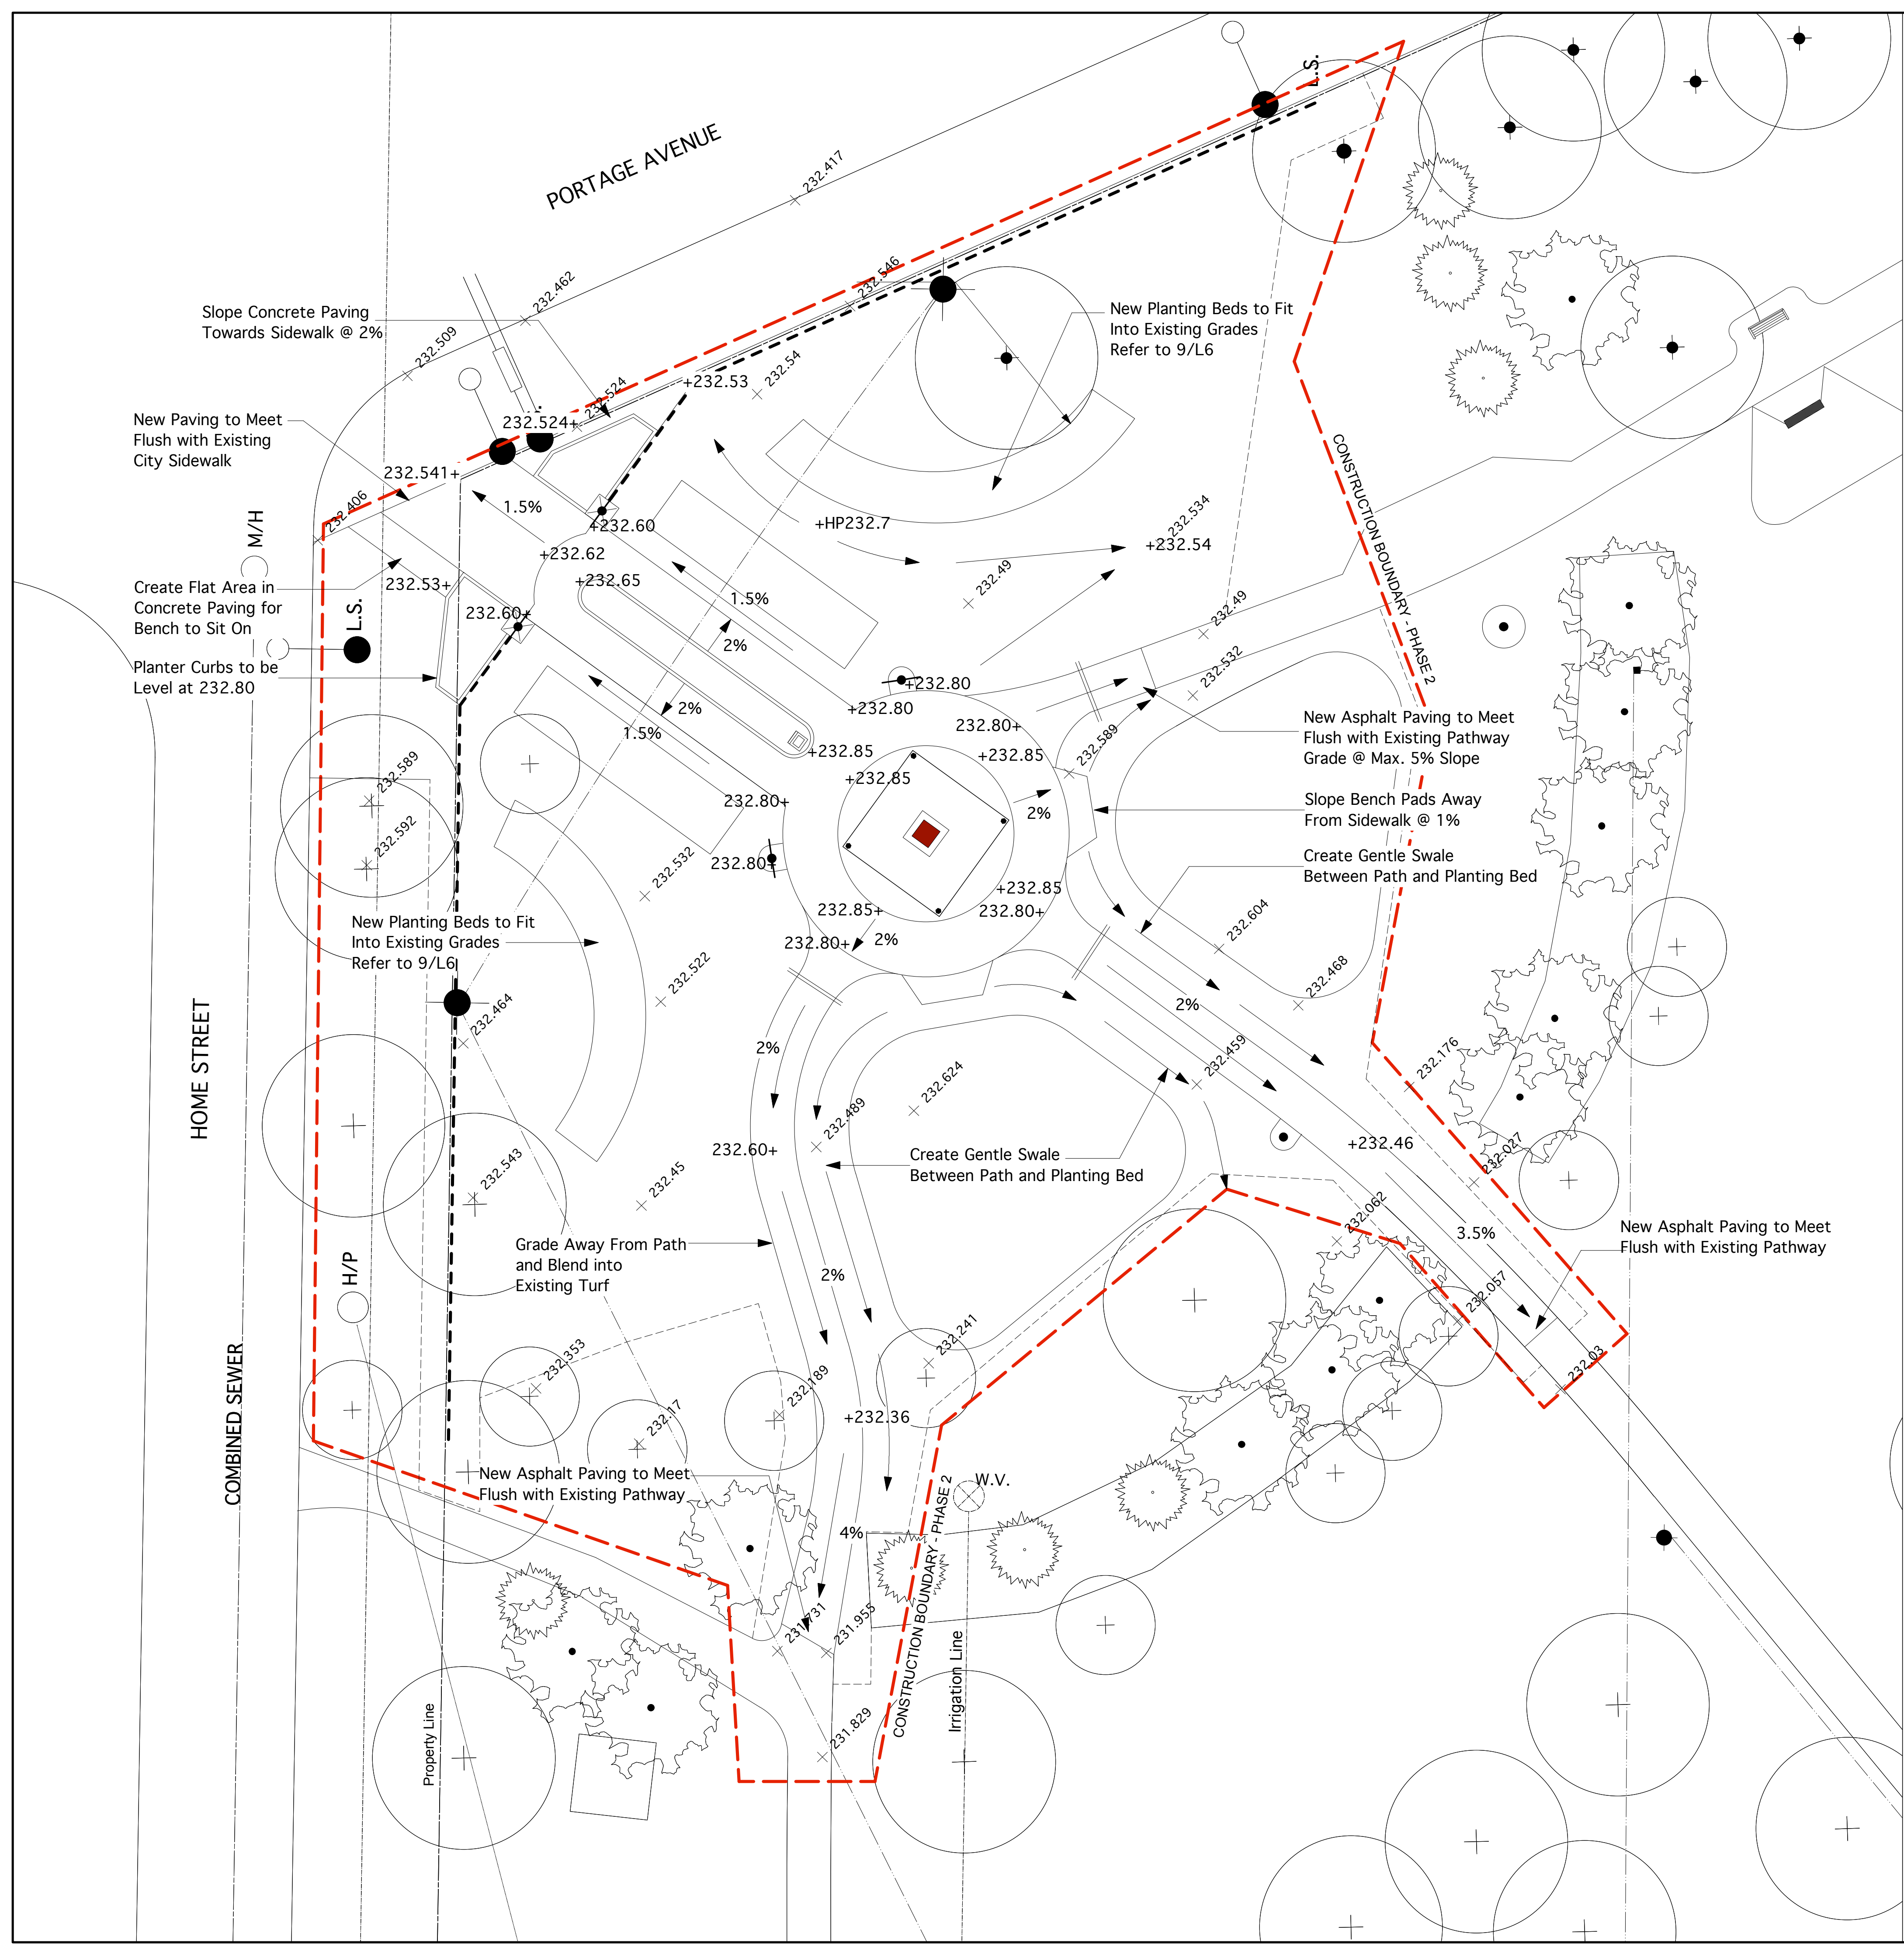

REFER TO DRAWING L7 FOR GRADES FOR THE PLINTH AND MONUMENT

LEGEND

- Existing Elevations (Metric)  
Refer to Site Survey for Complete Elevations
- Proposed Elevations (Metric)
- Iron Bar
- High Point
- Direction and % of Slope

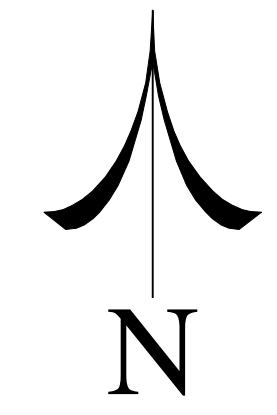

1 GRADING PLAN  
 L5 1:150