

ALL DRAWINGS AND SPECIFICATIONS ARE THE PROPERTY OF THE CONSULTANT
 NO REPRODUCTIONS MAY BE MADE WITHOUT THE CONSENT OF THE CONSULTANT AND
 ALL REPRODUCTIONS MUST BEAR THE NAME OF THE CONSULTANT.
 THE SUB-CONTRACTOR SHALL VERIFY ALL DIMENSIONS, DATUMS AND LEVELS NOTED ON
 THE DRAWINGS WITH THE CONDITIONS OF SITE AND SHALL BE RESPONSIBLE FOR
 REPORTING ANY ERRORS OR OMISSIONS TO THE ENGINEER FOR ADJUSTMENTS.
 THIS DRAWING SHALL NOT BE SCALED



WALL TYPES

NOTE: PROVIDE BLOCKING IN ALL WALLS TO ACCOMMODATE GRAB BARS, FIXTURES AND ACCESSORIES.

- 1 EXTERIOR FINISH - REFER TO ELEVATIONS
 TYVEK COMMERCIAL WRAP™
 13mm PLYWOOD SHEATHING
 203mm 912mm THICK METAL STUDS @ 408mm O.C.
 18mm P.T. PLYWOOD SHEATHING
 18mm TYPE 'X' EXTERIOR GRADE GYPSUM WALLBOARD
 TYVEK AIR BARRIER
 INTERIOR FINISH - REFER TO ELEVATIONS
- 2 EXTERIOR FINISH - REFER TO ELEVATIONS
 BUILDING WRAP
 100mm 912mm THICK Z GIRT @ 610mm O.C.
 100mm SEM-RIGID MINERAL WOOL INSULATION
 SELF ADHERED BITUMEN MEMBRANE
 190mm CONCRETE MASONRY BLOCK
 190mm CONCRETE MASONRY BLOCK
- 3 EXTERIOR FINISH - REFER TO ELEVATIONS
 BUILDING WRAP
 100mm 912mm THICK Z GIRT @ 610mm O.C.
 100mm SEM-RIGID MINERAL WOOL INSULATION
 SELF ADHERED BITUMEN MEMBRANE
 190mm CONCRETE MASONRY BLOCK
 SELF ADHERED BITUMEN MEMBRANE
 100mm SEM-RIGID MINERAL WOOL INSULATION
 100mm 912mm THICK Z GIRT @ 610mm O.C.
 BUILDING WRAP
 EXTERIOR FINISH - REFER TO ELEVATIONS
- 4 1 HOUR F.R.R.
 190mm CONCRETE MASONRY BLOCK
- 5 190mm CONCRETE MASONRY BLOCK

NOTE: ALL WALLS IN 101 UNIVERSAL TOILET ROOM AND 102 UNIVERSAL TOILET ROOM ARE TO HAVE THE TERRAZZO SMOOTH FINISH ON VISIBLE FACES.

NOTE: ALL EXPOSED INTERIOR MASONRY JOINTS WITH TERRAZZO SMOOTH FINISH TO BE FLUSH WITH COLOUR MATCHING GROUT. ALL OTHER MASONRY JOINTS TO BE CONCAVE.

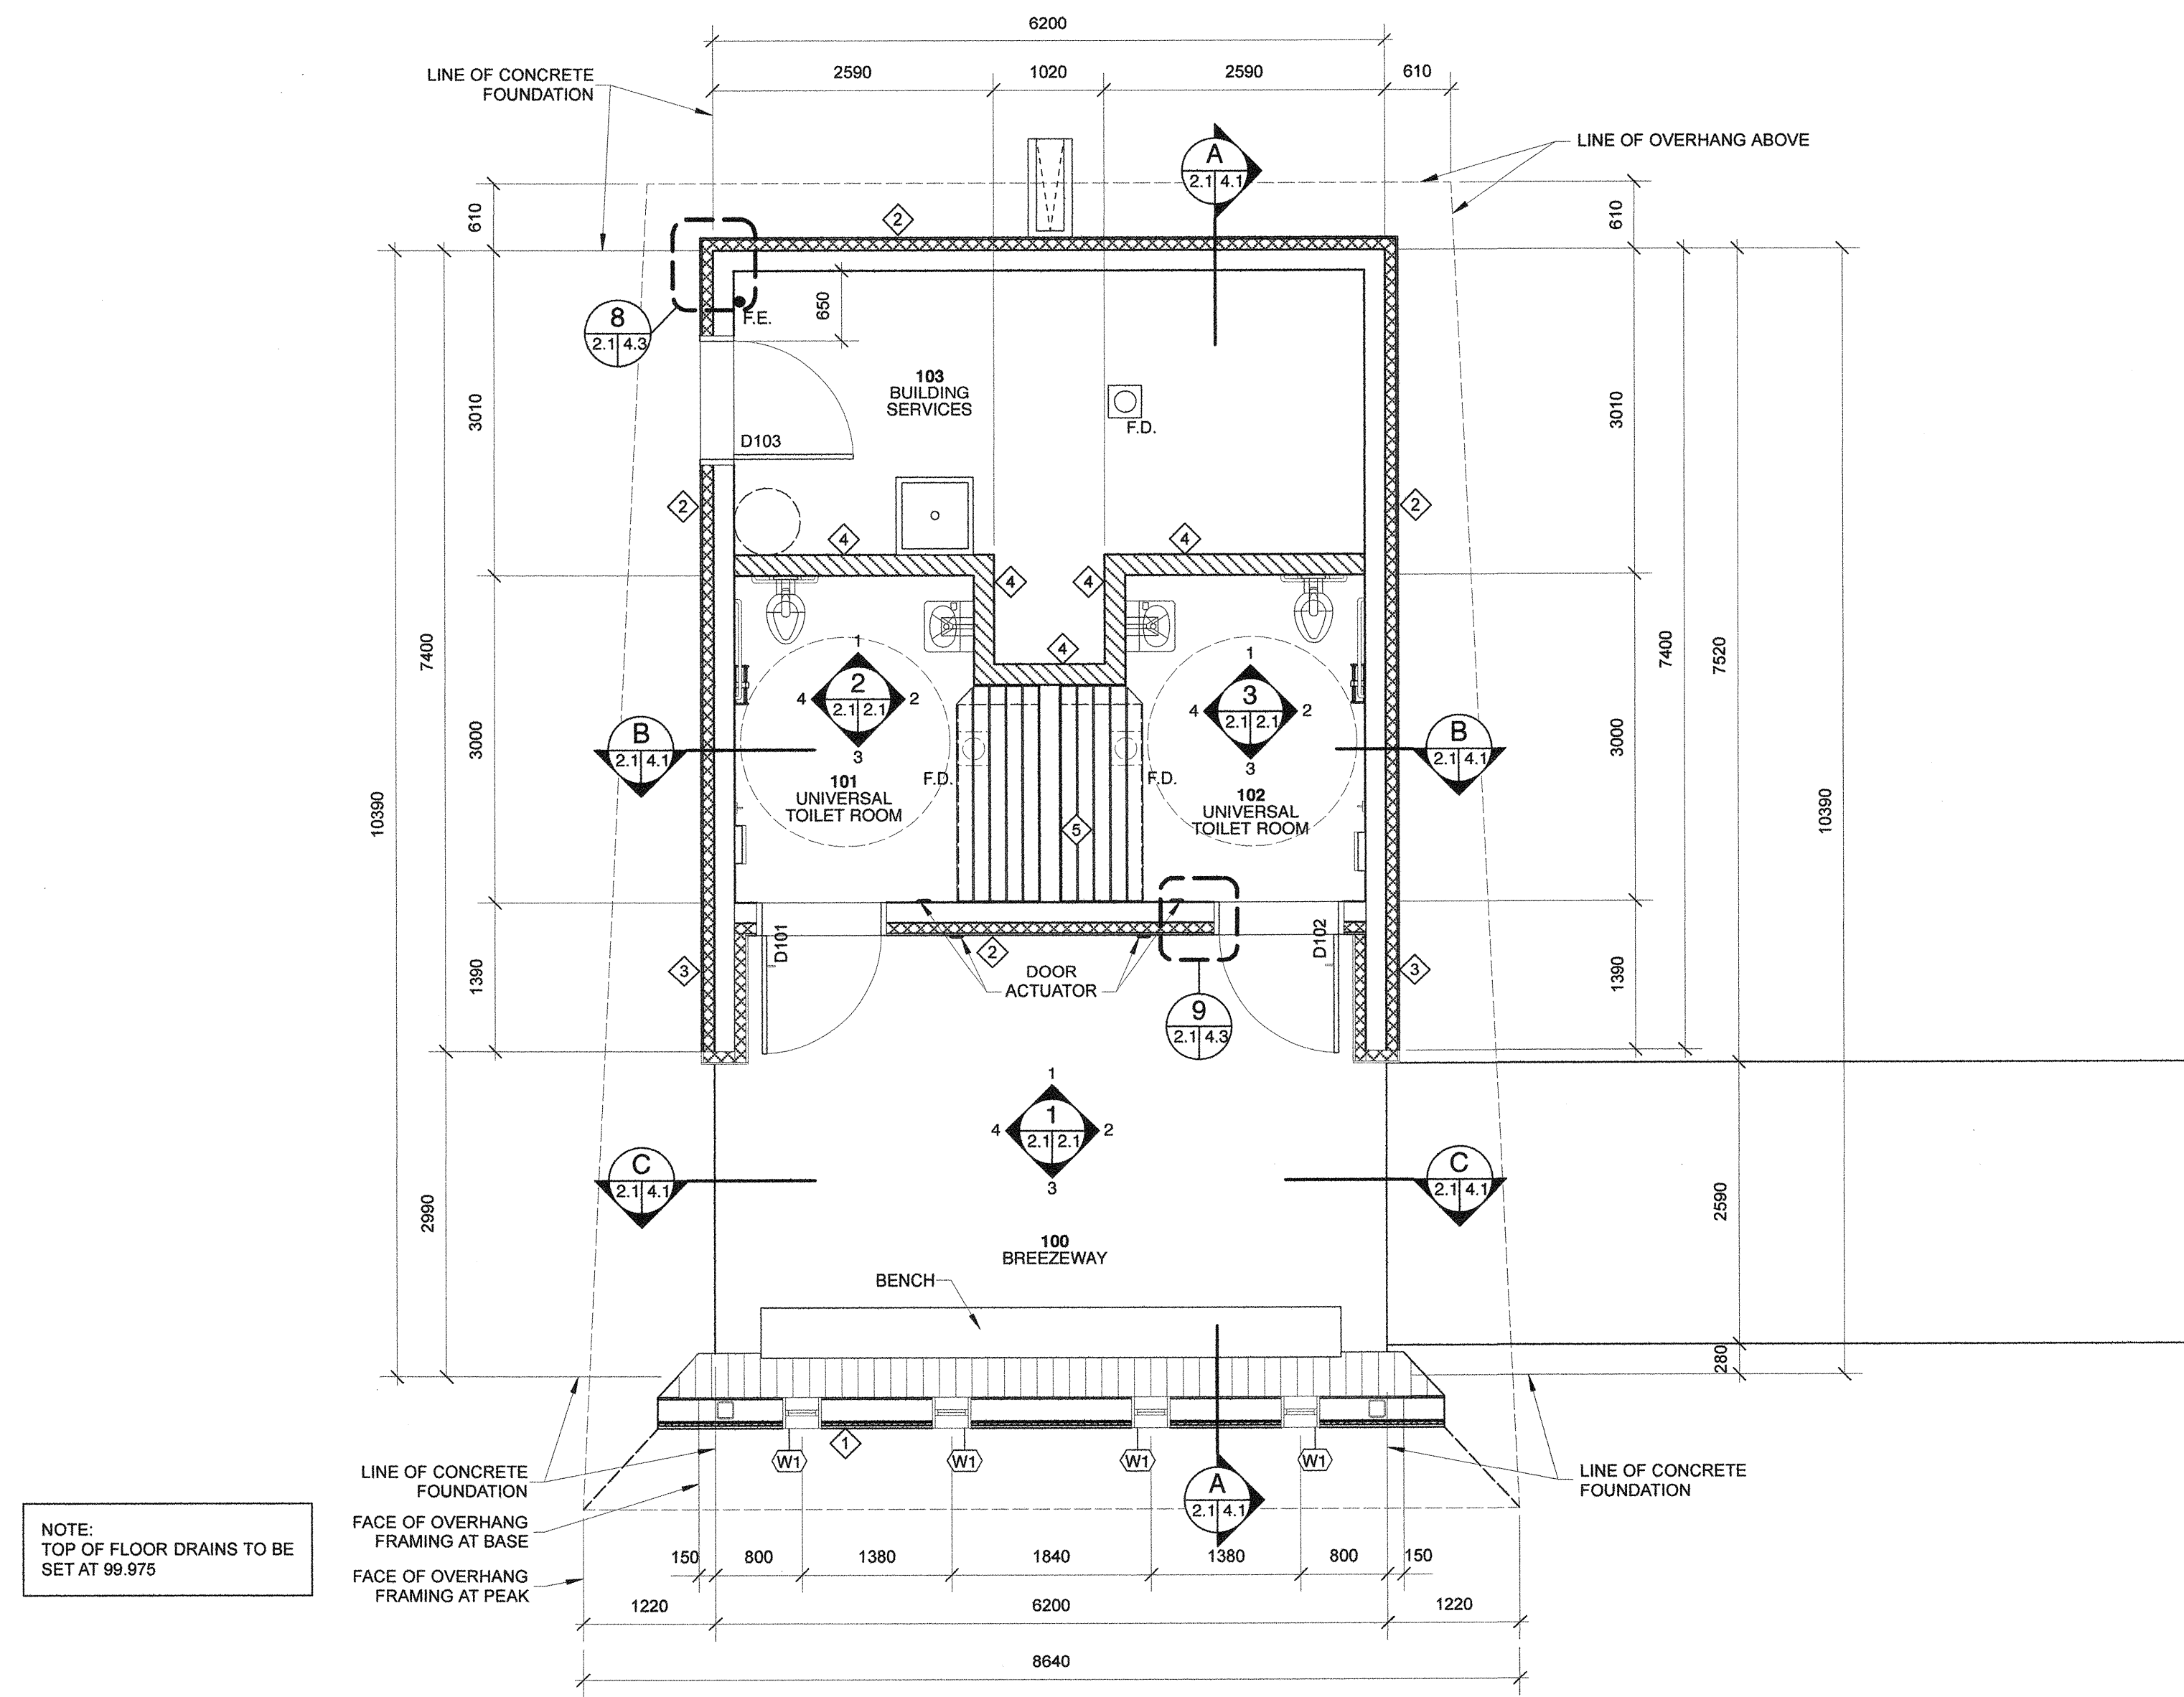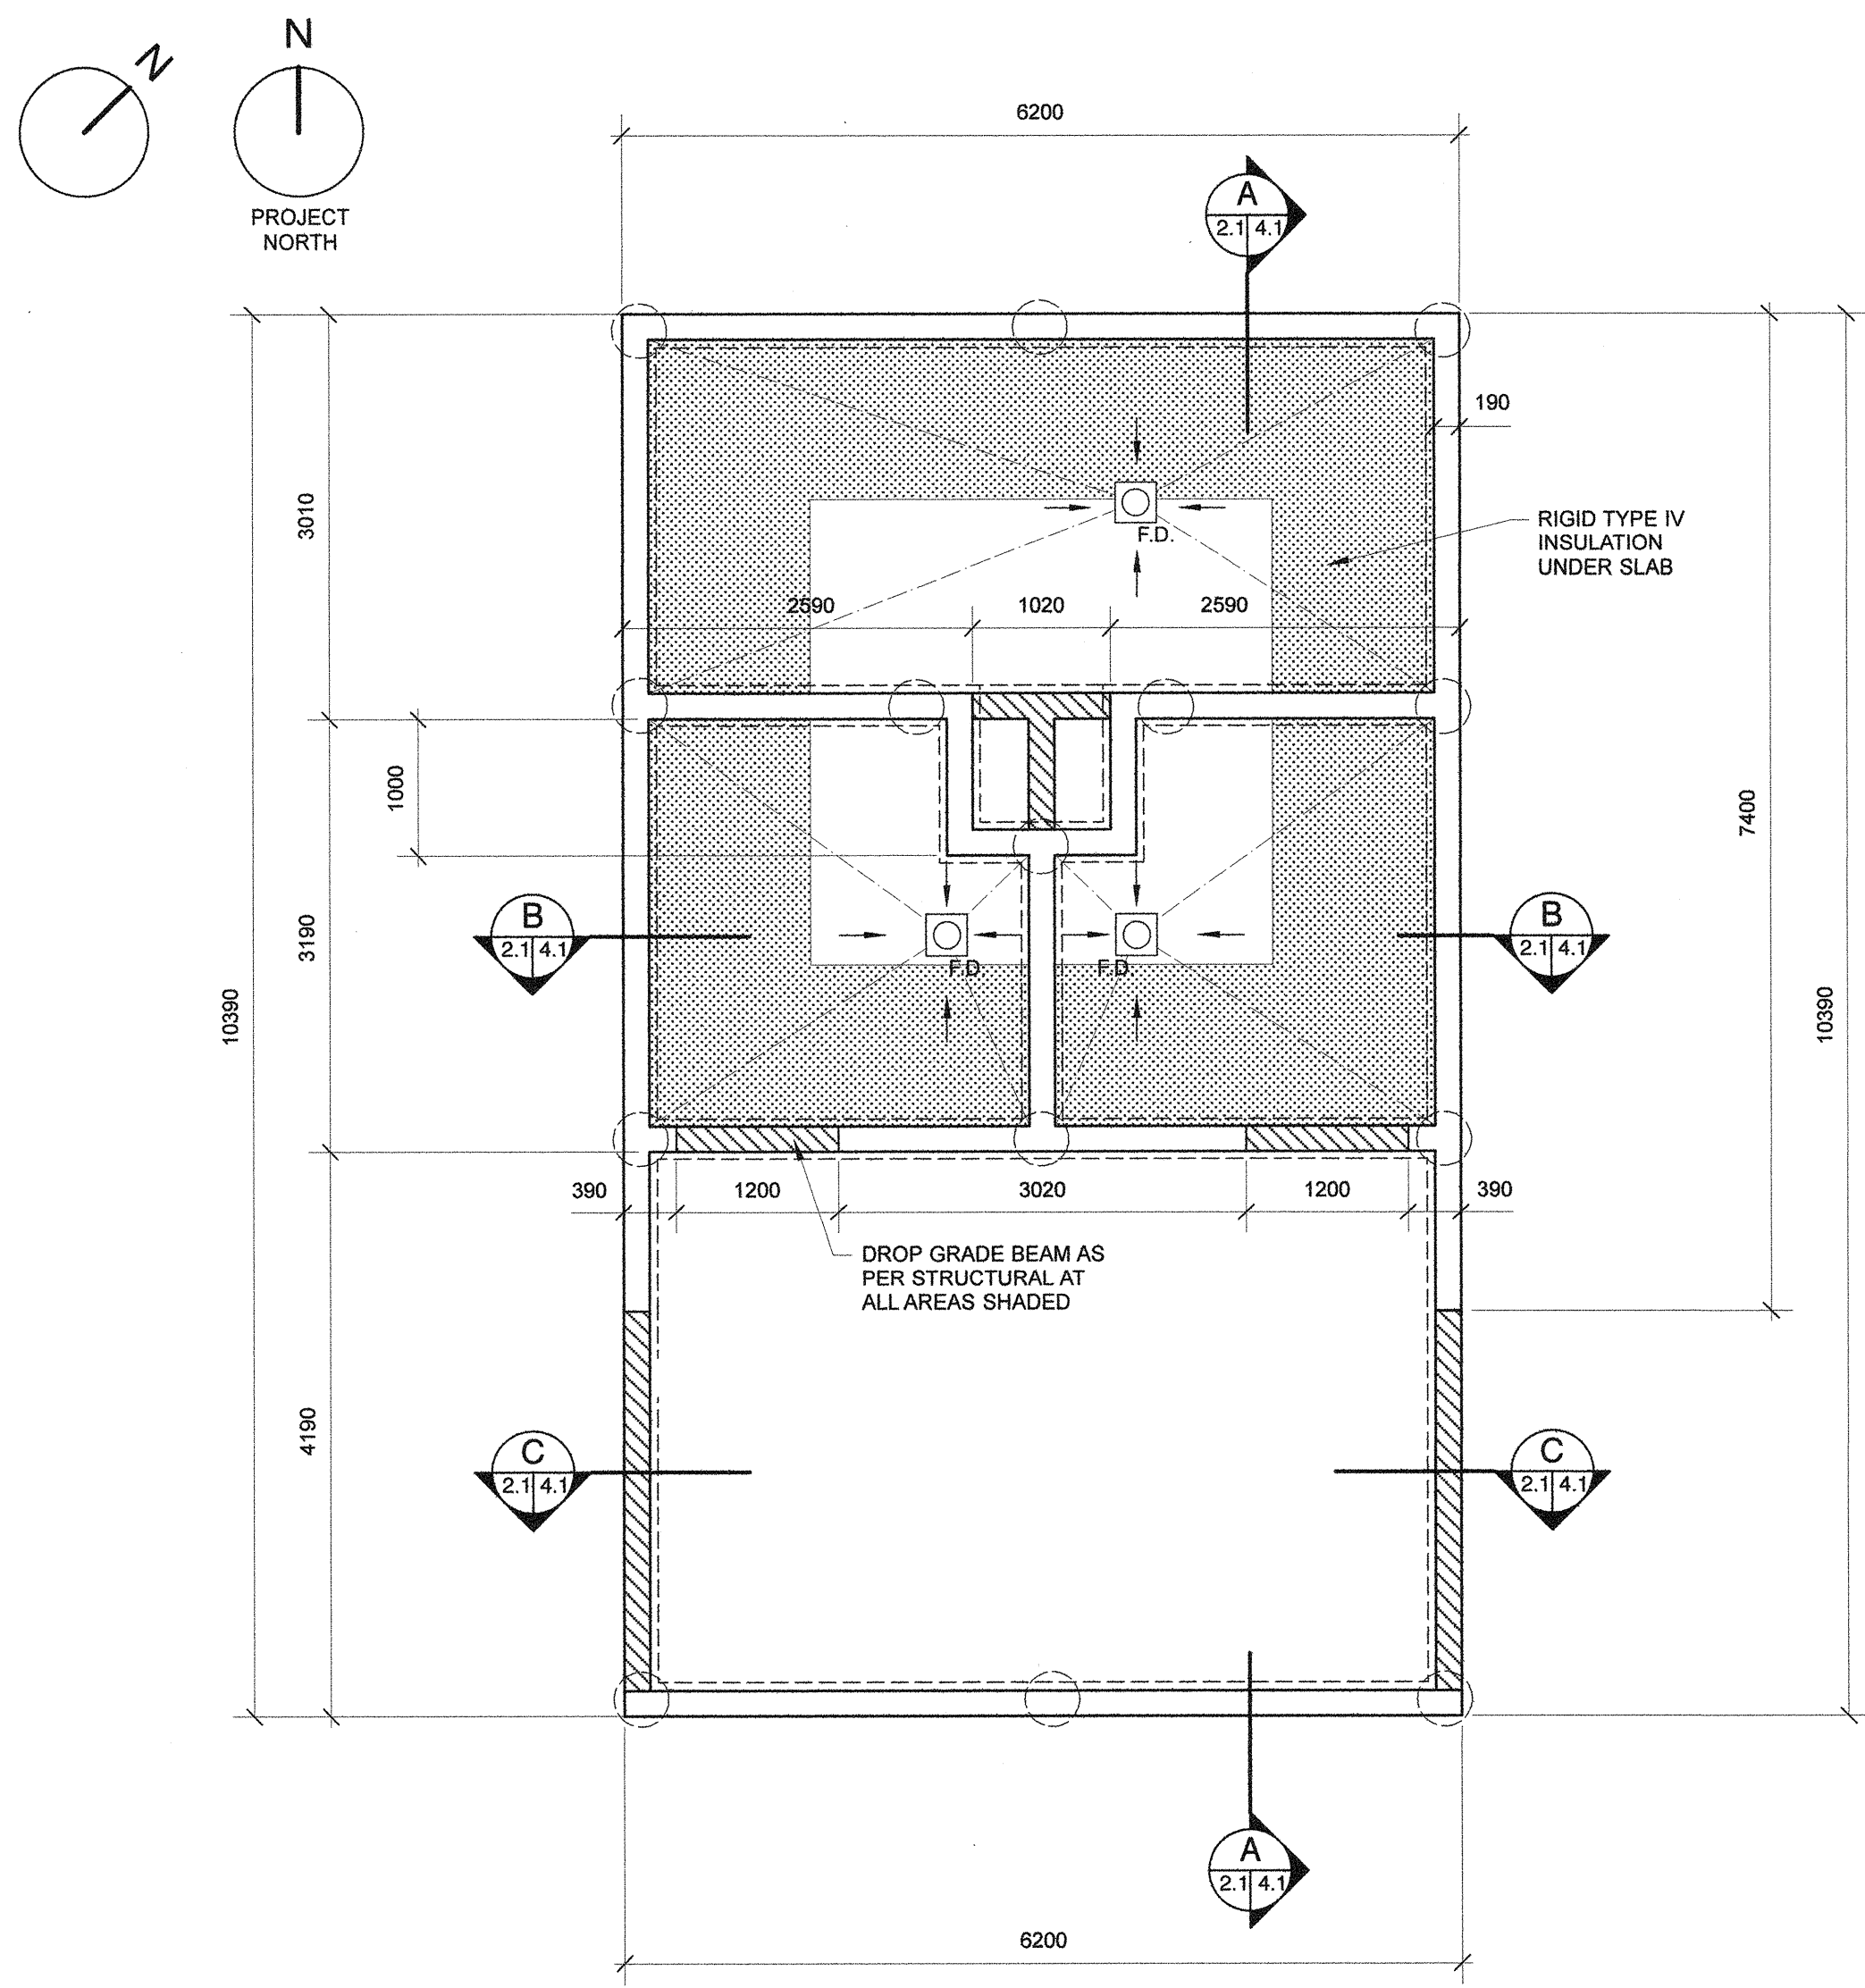

NOTE: TOP OF FLOOR DRAINS TO BE SET AT 99.975




Revisions

Date	Revision
May 31, 2018	Issued for Construction

Northern Sky Architecture Inc.

100-128 James Avenue
 Winnipeg, Manitoba, Canada
 R2B 0K6
 contact@nsa.ca
 Fax 204.568.7975
 204.943.6767

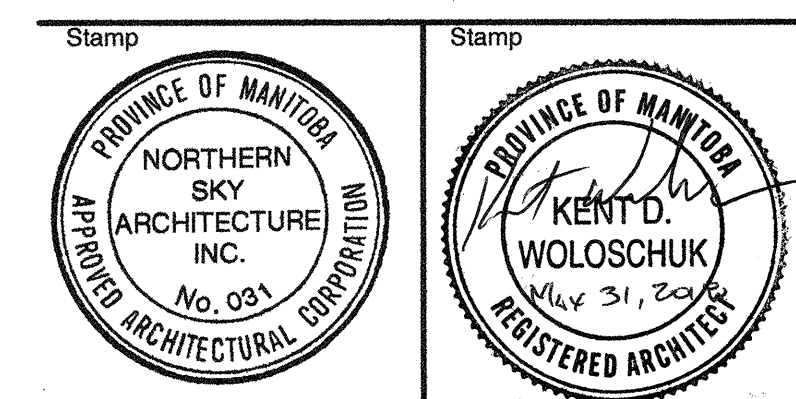

Project

New La Barriere Park Washroom Project
 LaBarriere Park, Manitoba

drawing title			
FLOOR PLANS			
scale	as noted	designed by	kdw, kbb
date	May, 2018	drawn by	cem, kdw
project no.	16.235	reviewed by	dko
bid opp. no.	438-2018	sheet	A2.1 REV.

