
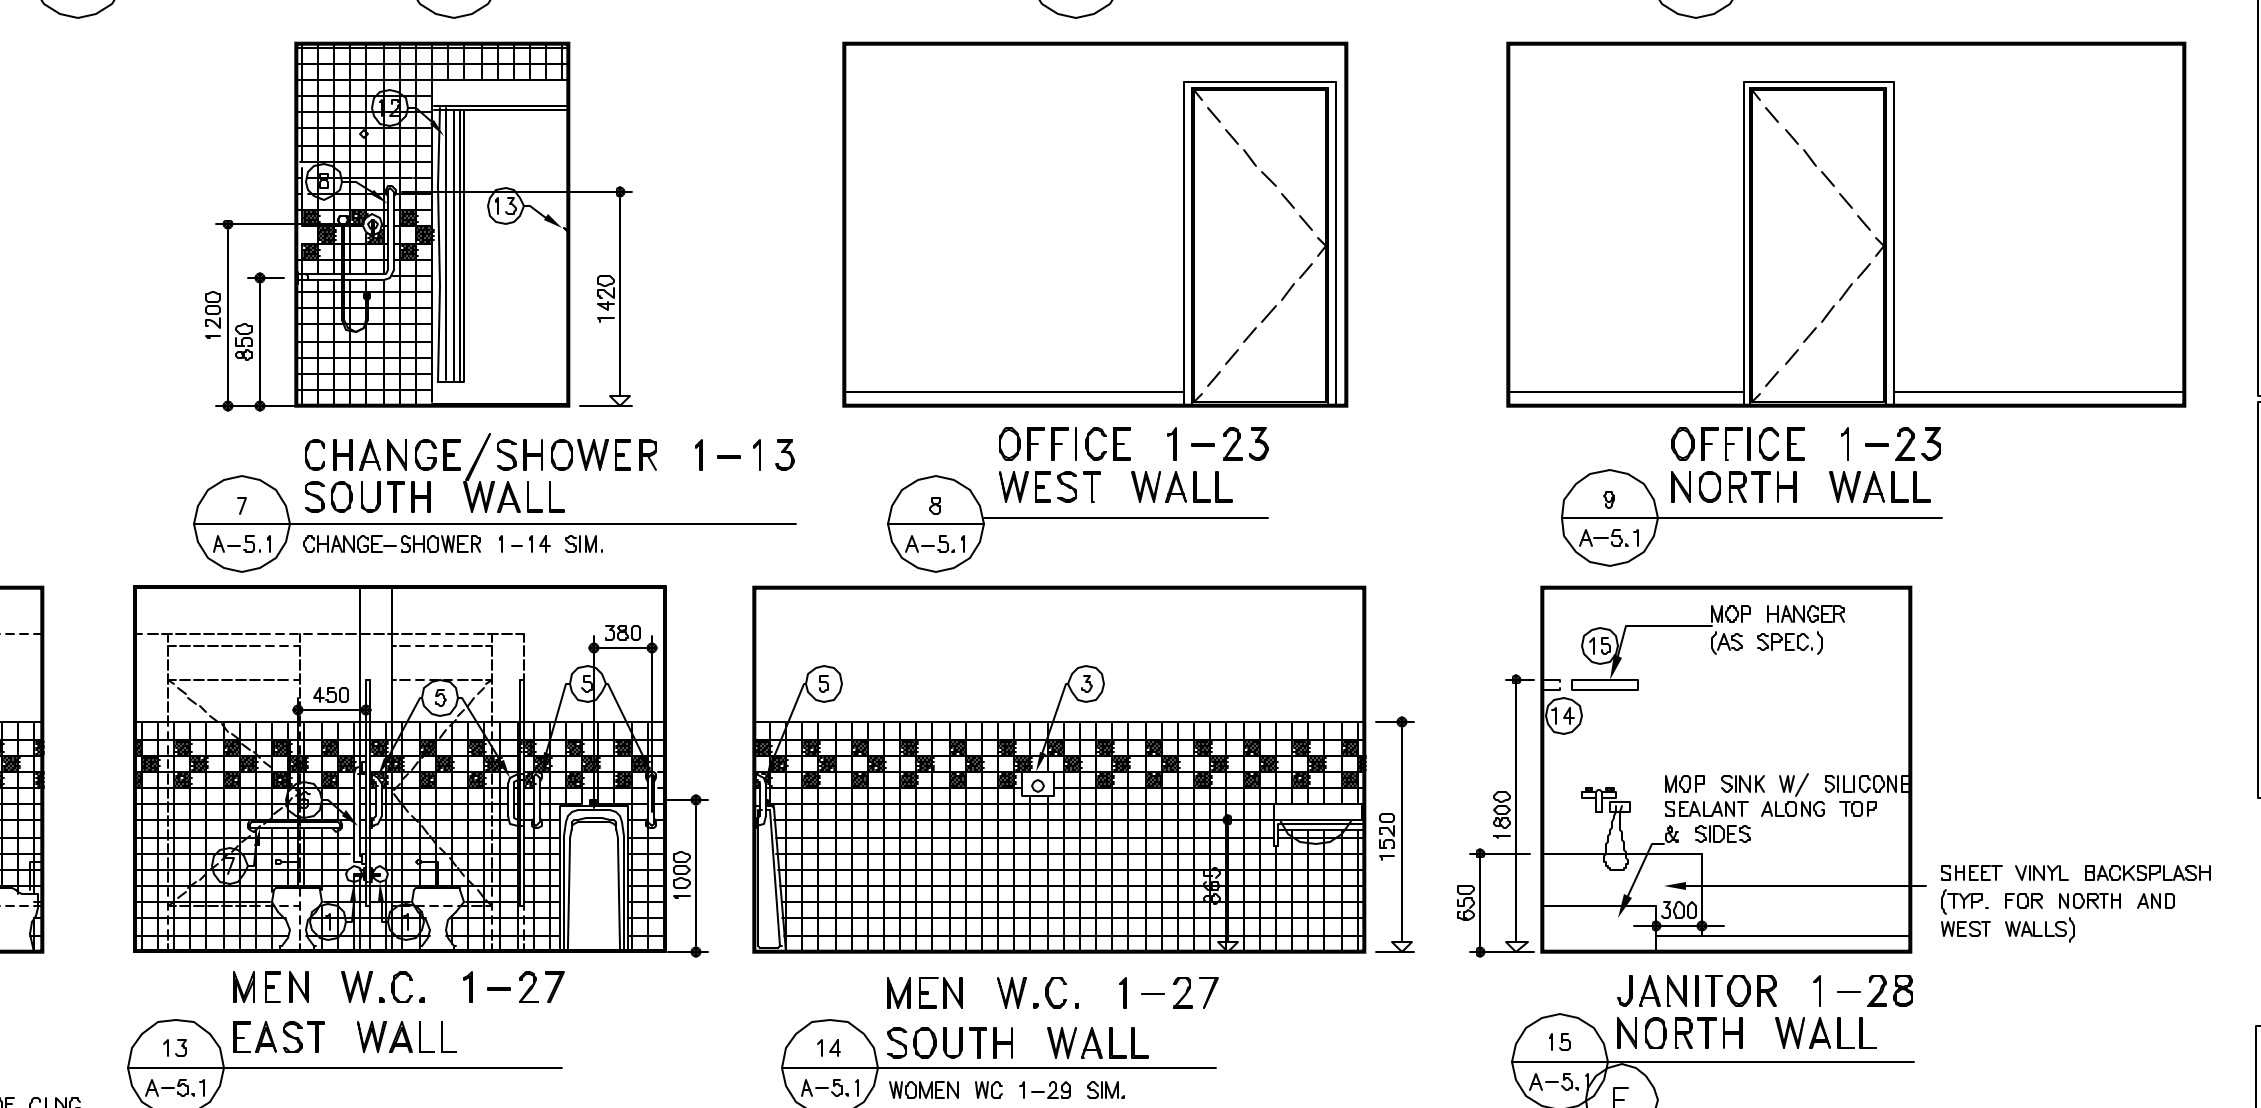


WASHROOM ACCESSORY LEGEND:

| DESCRIPTION | MOUNTING HEIGHT @ TOP OF UNIT |
|--|---------------------------------|
| 1 TOILET PAPER DISPENSER | 700 |
| 2 SOAP DISPENSER | ABOVE VANITY/COUNTER |
| 3 HAND DRYER | 1200 |
| 4 MIRROR 410X385 | OVER BACKSPASH (CENTRE ON SINK) |
| 5 300mm VERT GRAB BAR SIDE OF URINAL & TOILET | 1000 CENTER OF VERTICAL BAR |
| 6 400(H)x600(W)mm GRAB BAR SIDE OF TOILET | 610 CENTER OF HORIZONTAL BAR |
| 7 900mm GRAB BAR BEHIND TOILET & SHOWER SEAT | 650 CENTER OF HORIZONTAL BAR |
| 8 900(W)x500(H)x600(W)mm GRAB BAR SIDE OF SHOWER | 1200 CENTER OF VERTICAL BAR |
| 9 WASTE RECEPTACLE | 1200 |
| 10 FEMININE NAPKIN DISPOSAL | 600 |
| 11 FEMININE NAPKIN DISPENSER | 1500 |
| 12 SHOWER CURTAIN & ROD | 1980 TO C OF ROD |
| 13 SOAP HOLDER | 800 |
| 14 TOWEL HOOK | 1200 |
| 15 MOP HANGER | 1800 |
| TB-1 TACKBOARD | 1524x1220 |
| BB-1 BULLETIN BOARD | 2680x1220 2200 ON CURVED WALL |
| WB-1 WHITEBOARD | 1524x1220 2200 |




1 WC. 1-12 - CHANGE SHOWER 1/13 & 1-14
A-5.1 SCALE 1:50

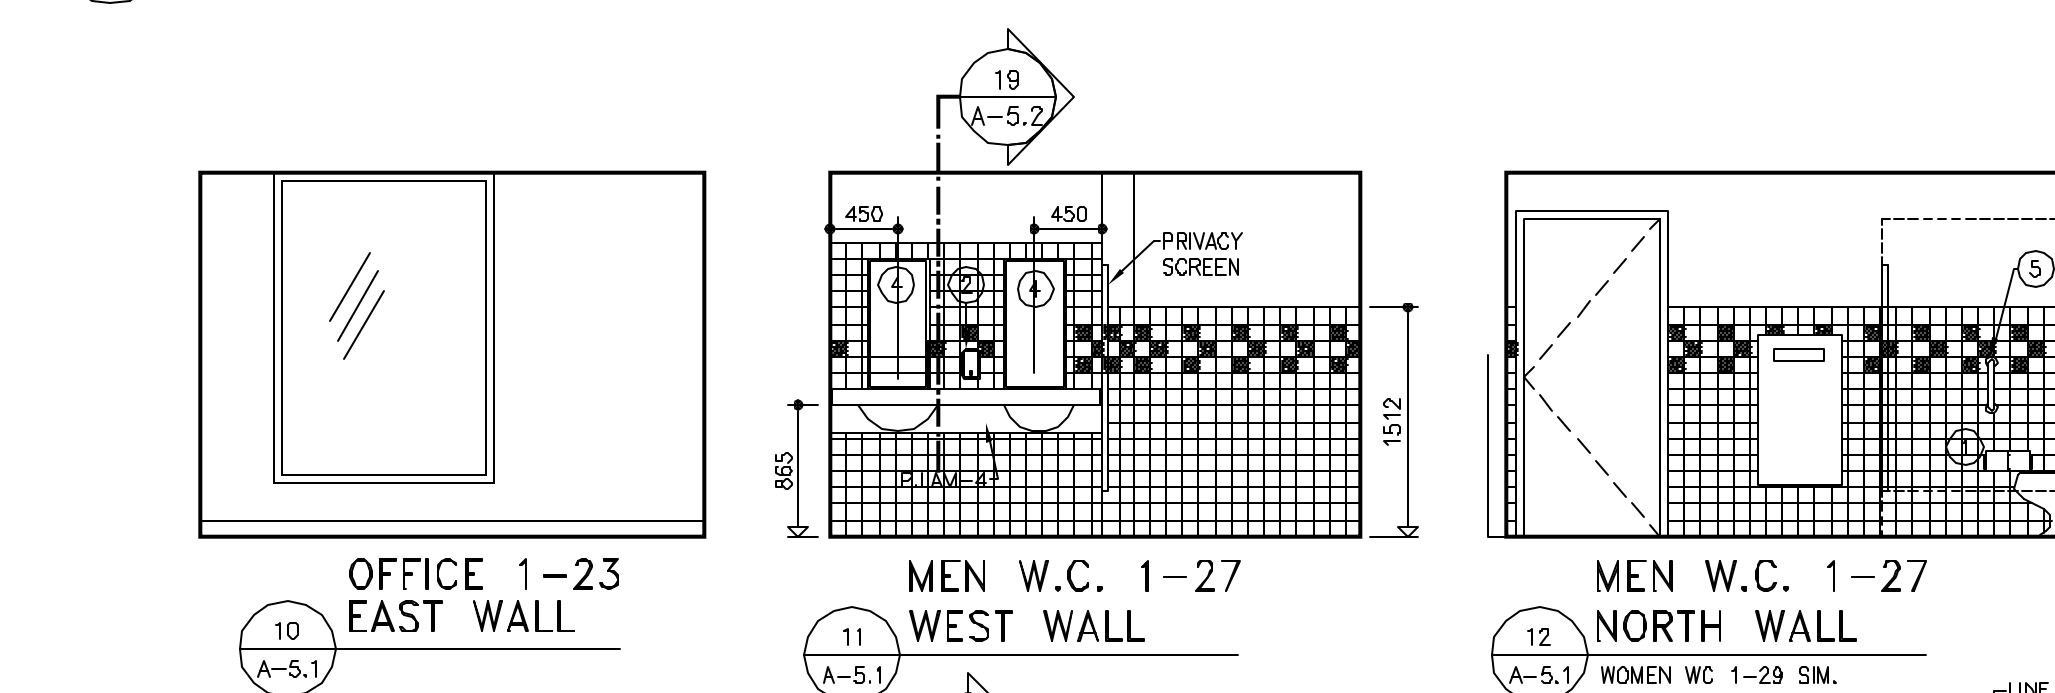

2 MEN WC 1-27 - JANITOR 1-28 - WOMEN WC 1-29
A-5.1 SCALE 1:50

7 CHANGE/SHOWER 1-13 SOUTH WALL
A-5.1 CHANGE-SHOWER 1-14 SIM.




- GENERAL NOTES:**
- FOR WALLTYPES REFER TO ENLARGED PARTIAL FLOOR PLANS
 - ALL DIMENSIONS SHOWN TO FACE OF STUD OR FACE OF CONCRETE BLOCK UNLESS OTHERWISE NOTED.
 - ALL DIMENSIONS FOR MILLWORK TO BE CONFIRMED ON SITE.
 - PROVIDE SOLID WOOD BLOCKING AS REQUIRED BEHIND ALL WASHROOM ACCESSORIES & MILLWORK. (CONFIRM W/ACCESSORIES MANUFACTURERS)
 - ALL DRAWERS & CABINETS TO BE LOCKABLE (TYP.) (CONFIRM W/DOWNER)

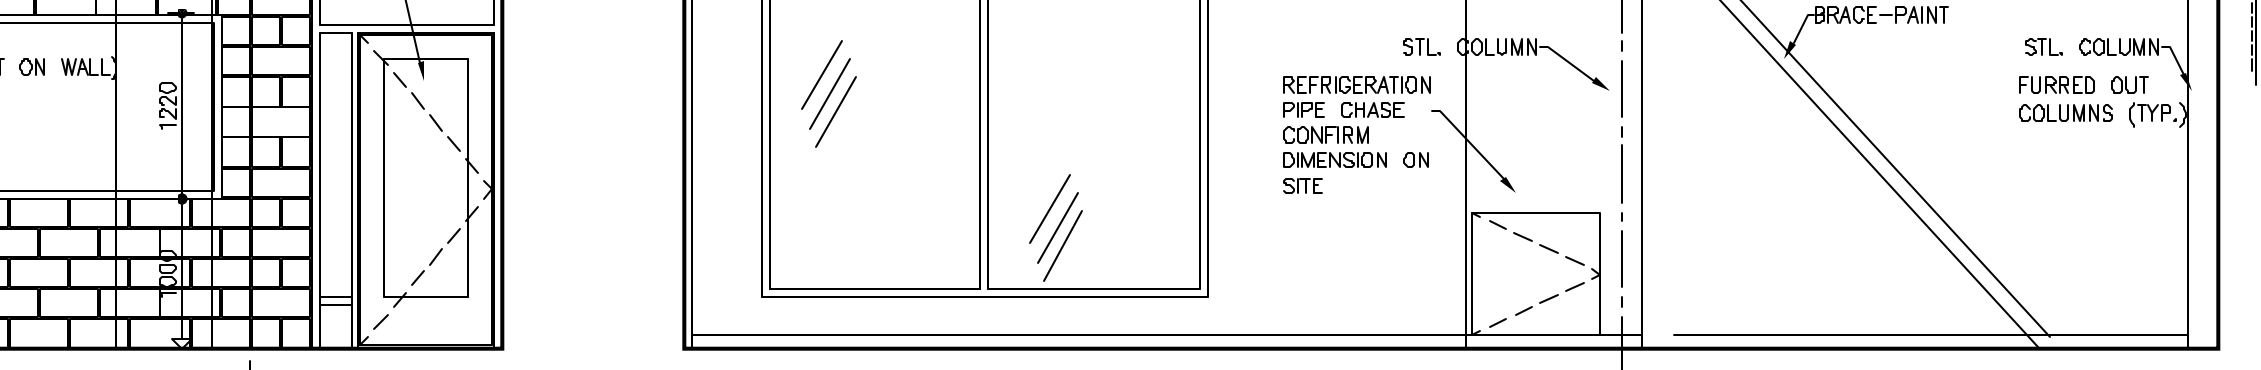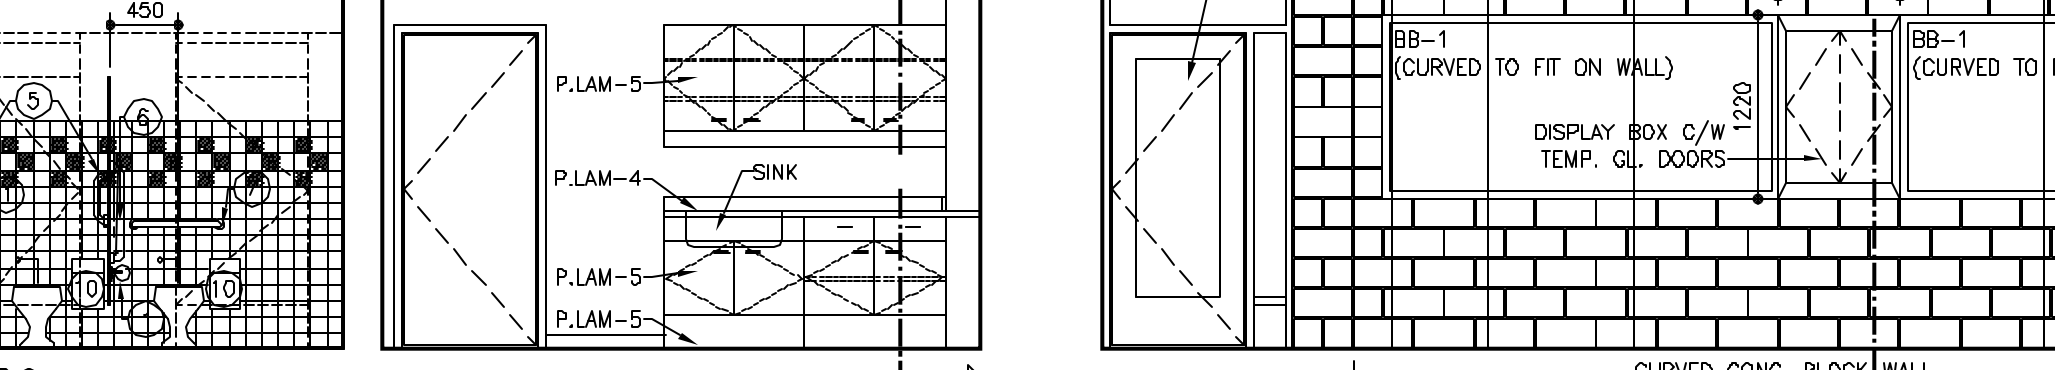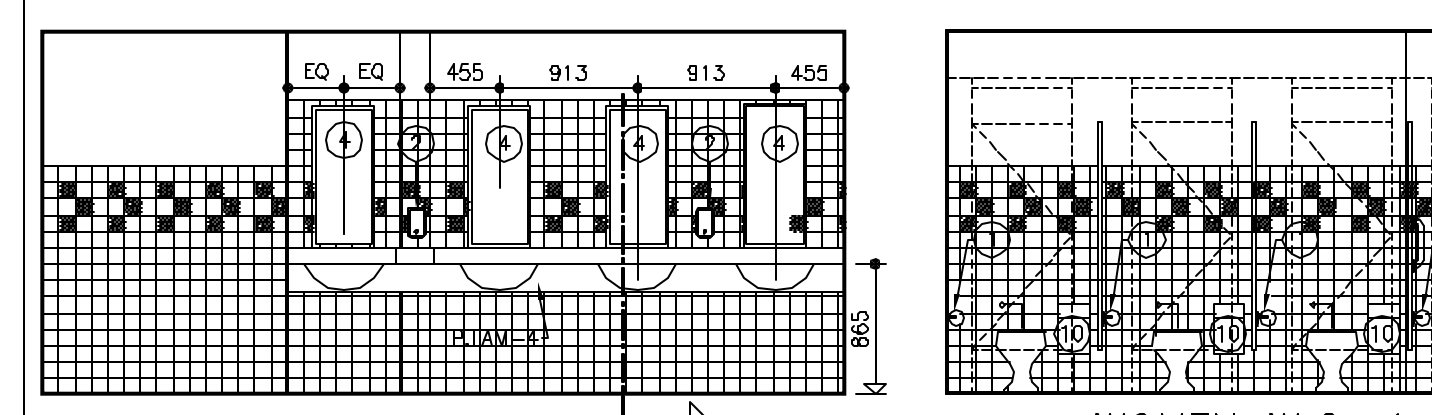

16 WOMEN W.C. 1-29 WEST WALL
A-5.1

17 WOMEN W.C. 1-29 EAST WALL
A-5.1




13 MEN W.C. 1-27 EAST WALL
A-5.1

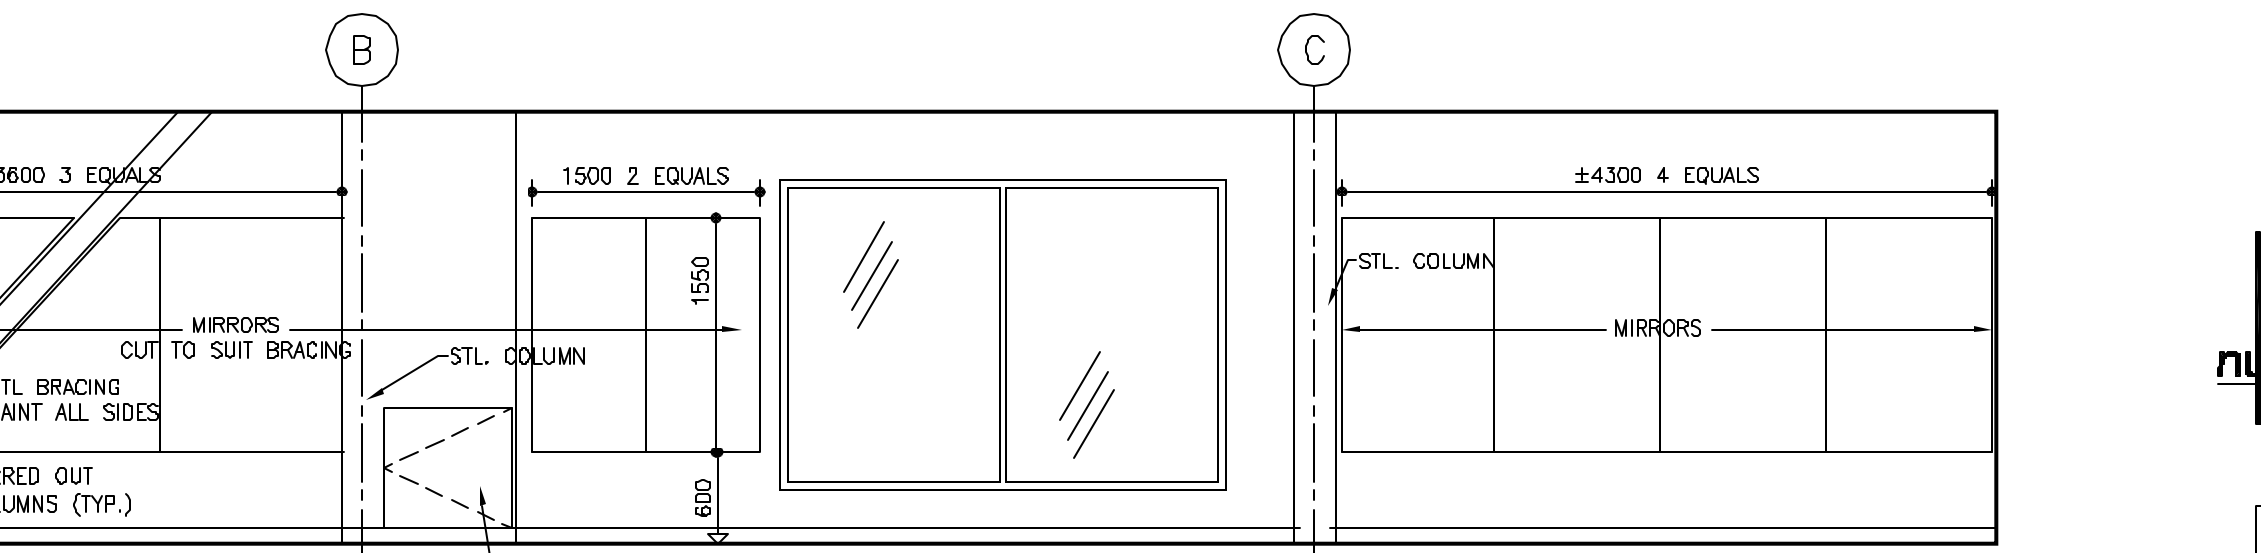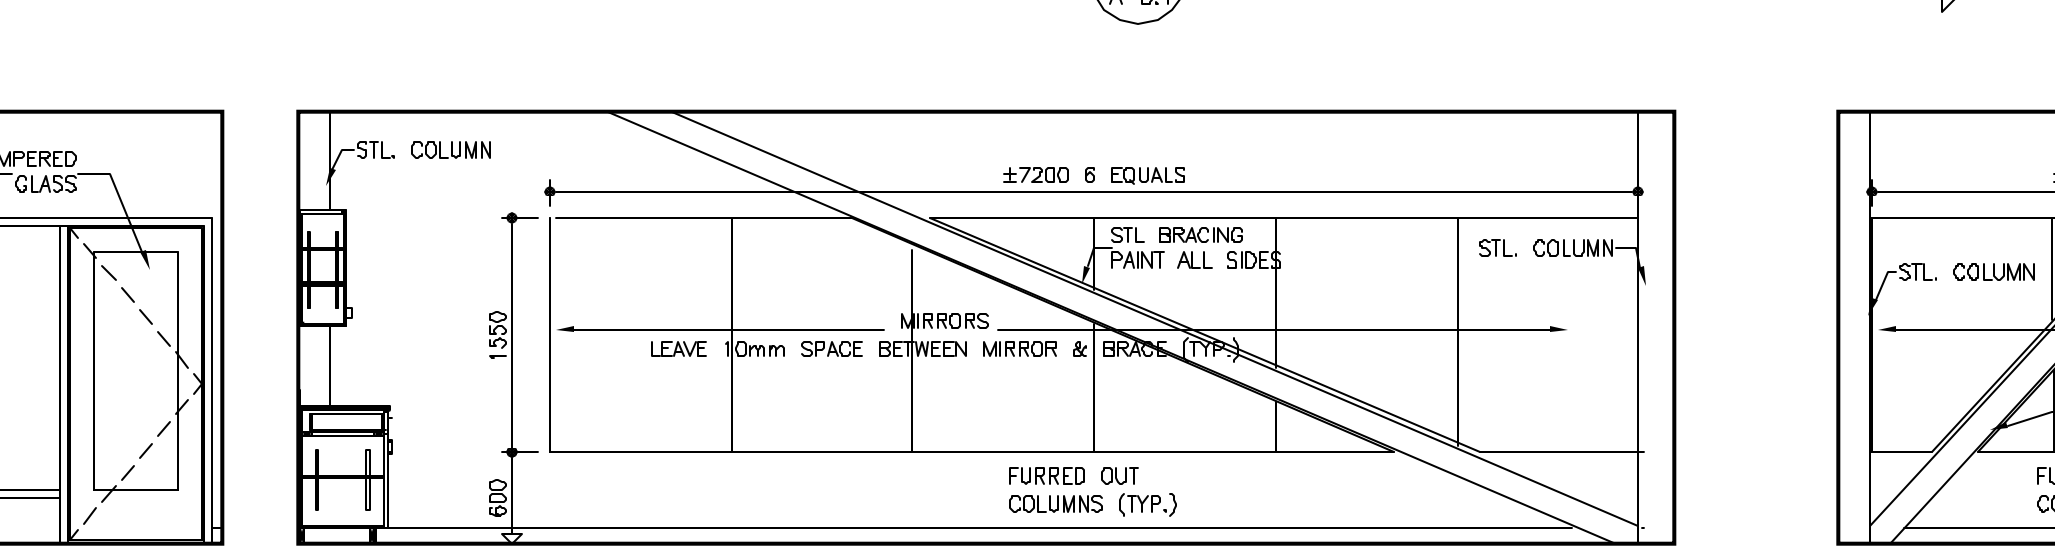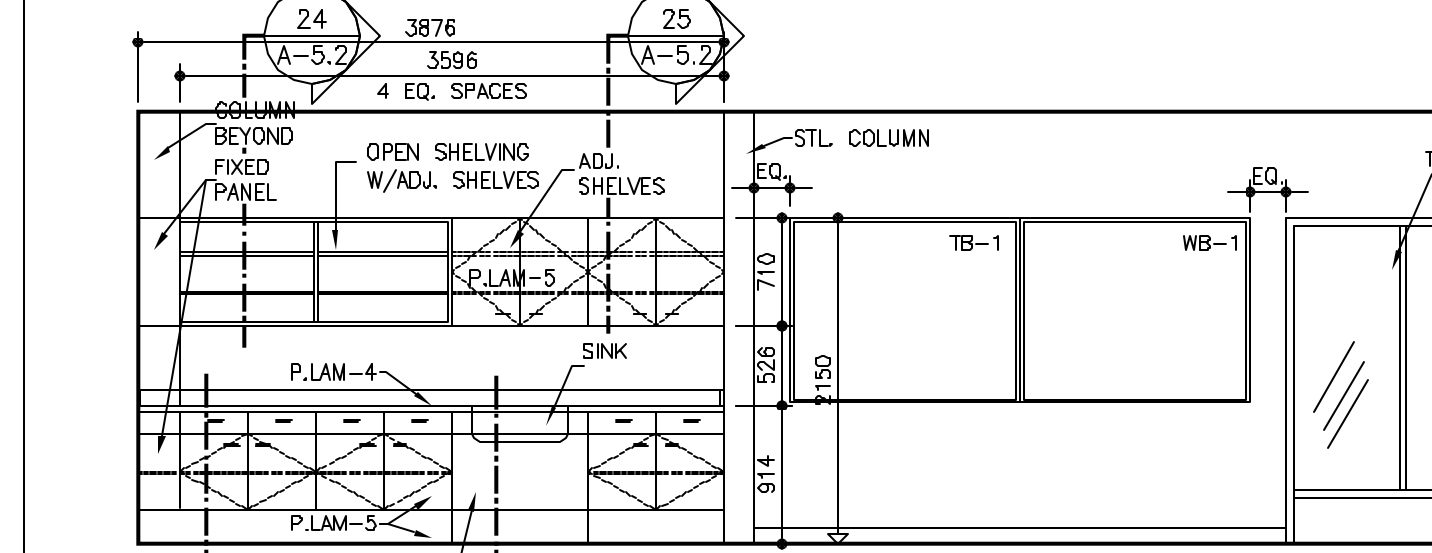

19 CLASSROOM 1-33 SOUTH WALL
A-5.1

22 CLASSROOM 1-35 WEST WALL
A-5.1 CLASSROOM 1-33 EAST WALL SIM. W/O MIRRORS




20 CLASSROOM 1-33 NORTH WALL
A-5.1

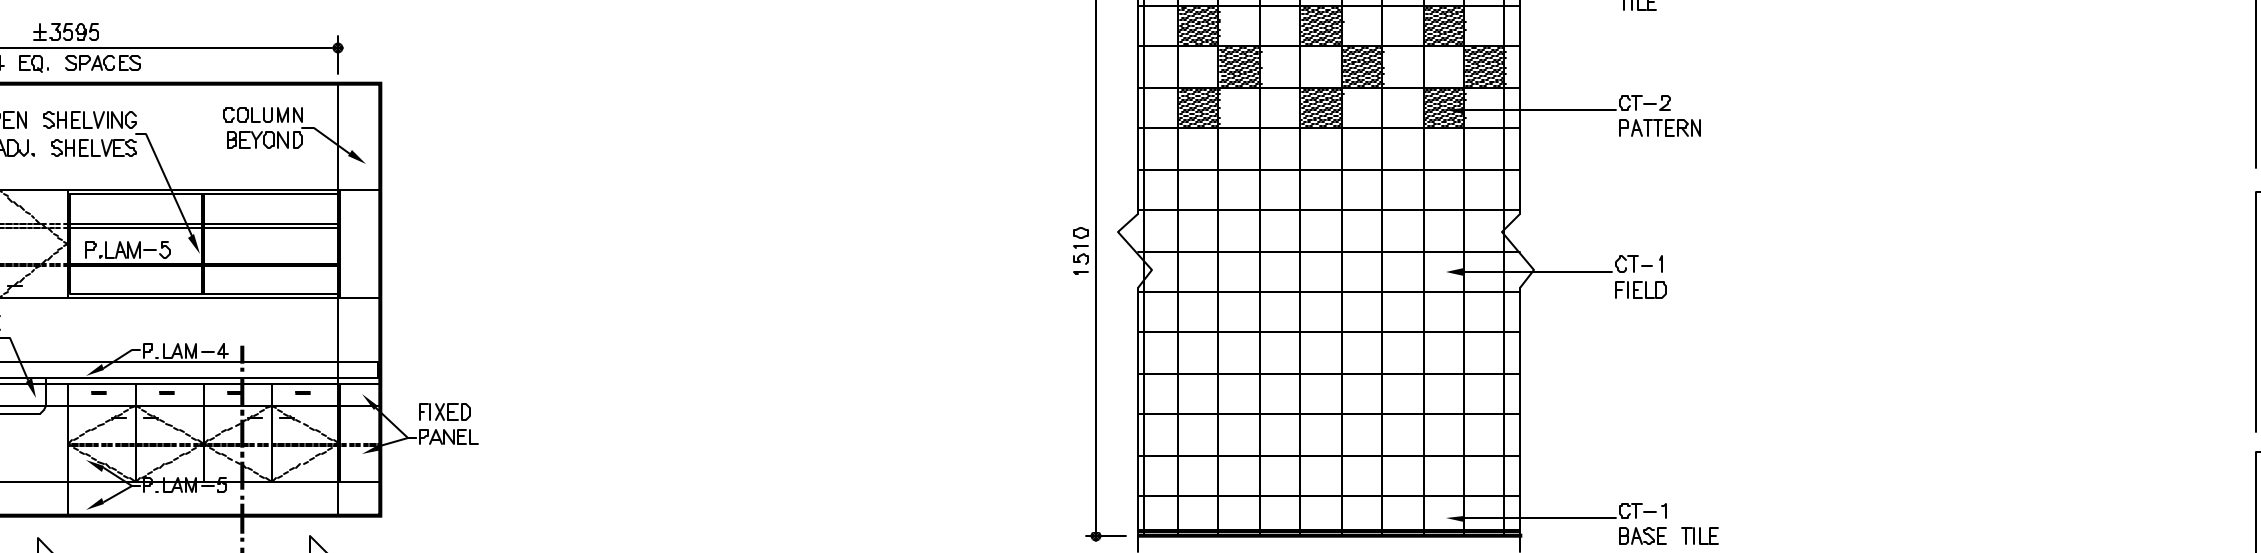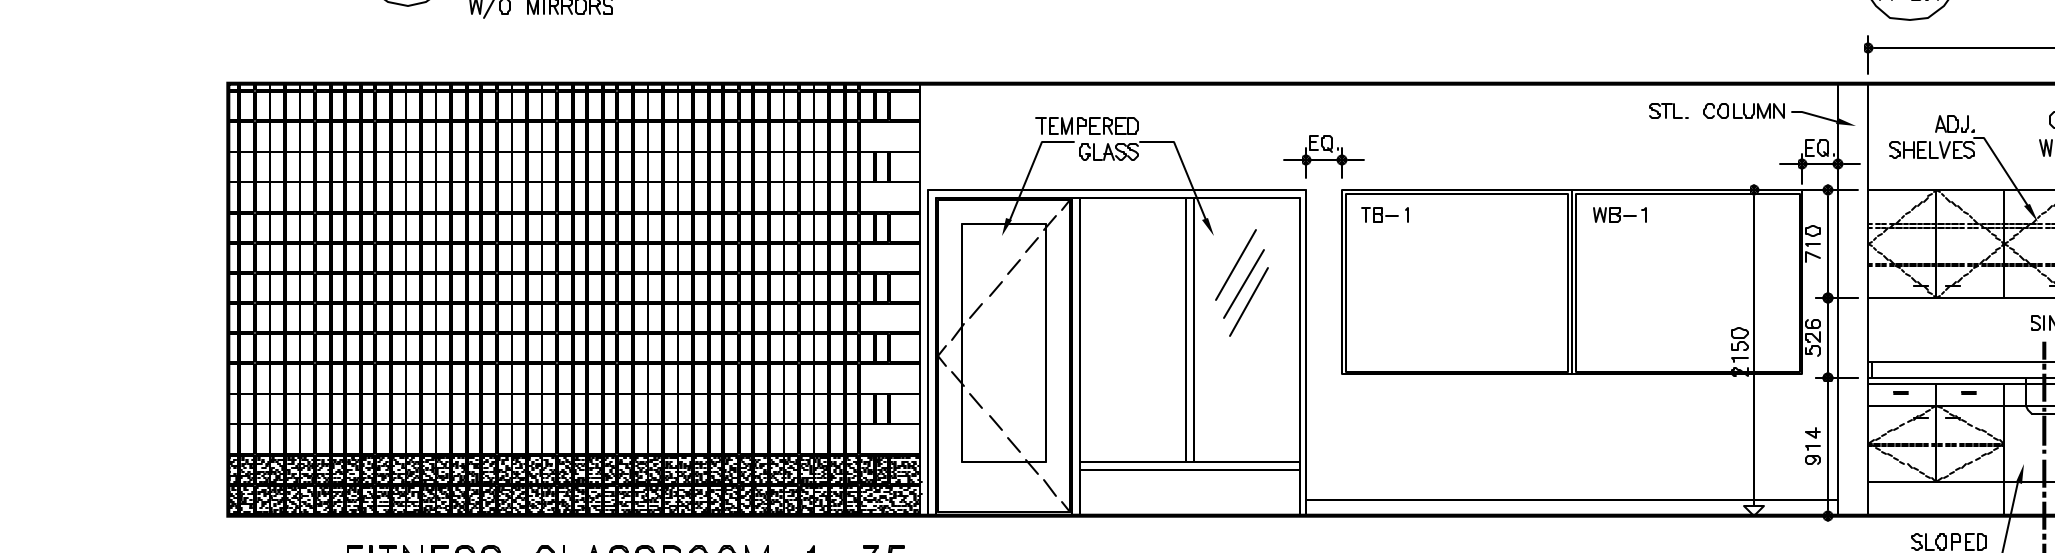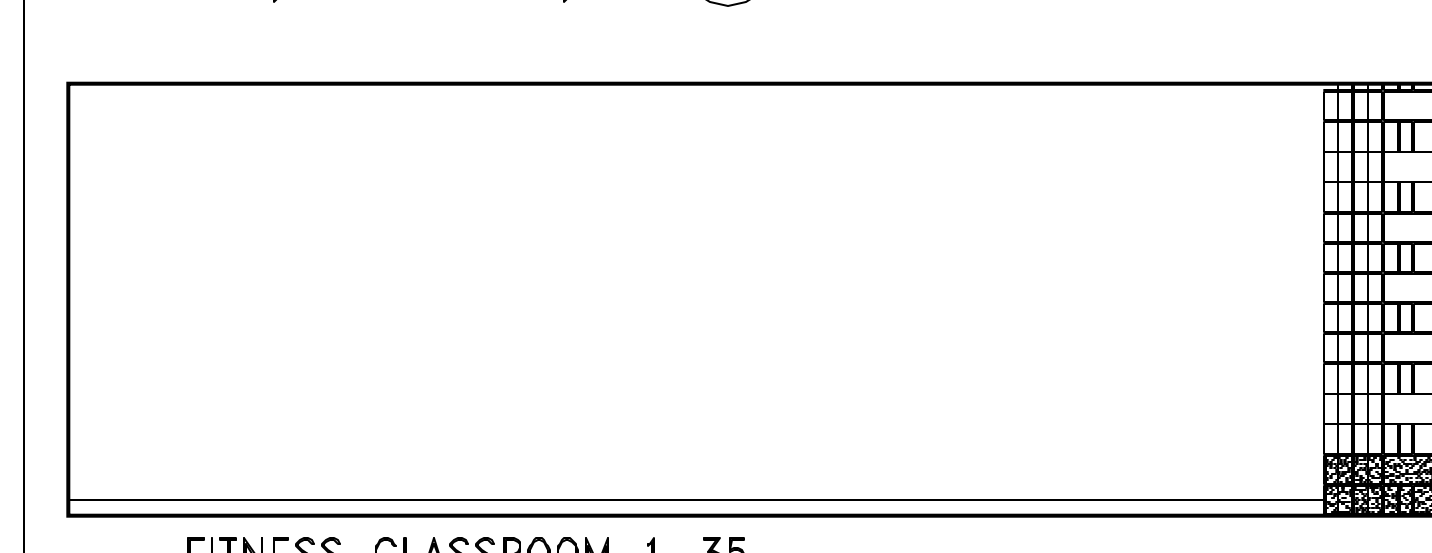

24 FITNESS CLASSROOM 1-35 EAST WALL
A-5.1 CLASSROOM 1-33 WEST WALL SIM. W/O MIRRORS

25 FITNESS CLASSROOM 1-35 SOUTH WALL
A-5.1

23 FITNESS CLASSROOM 1-35 NORTH WALL
A-5.1

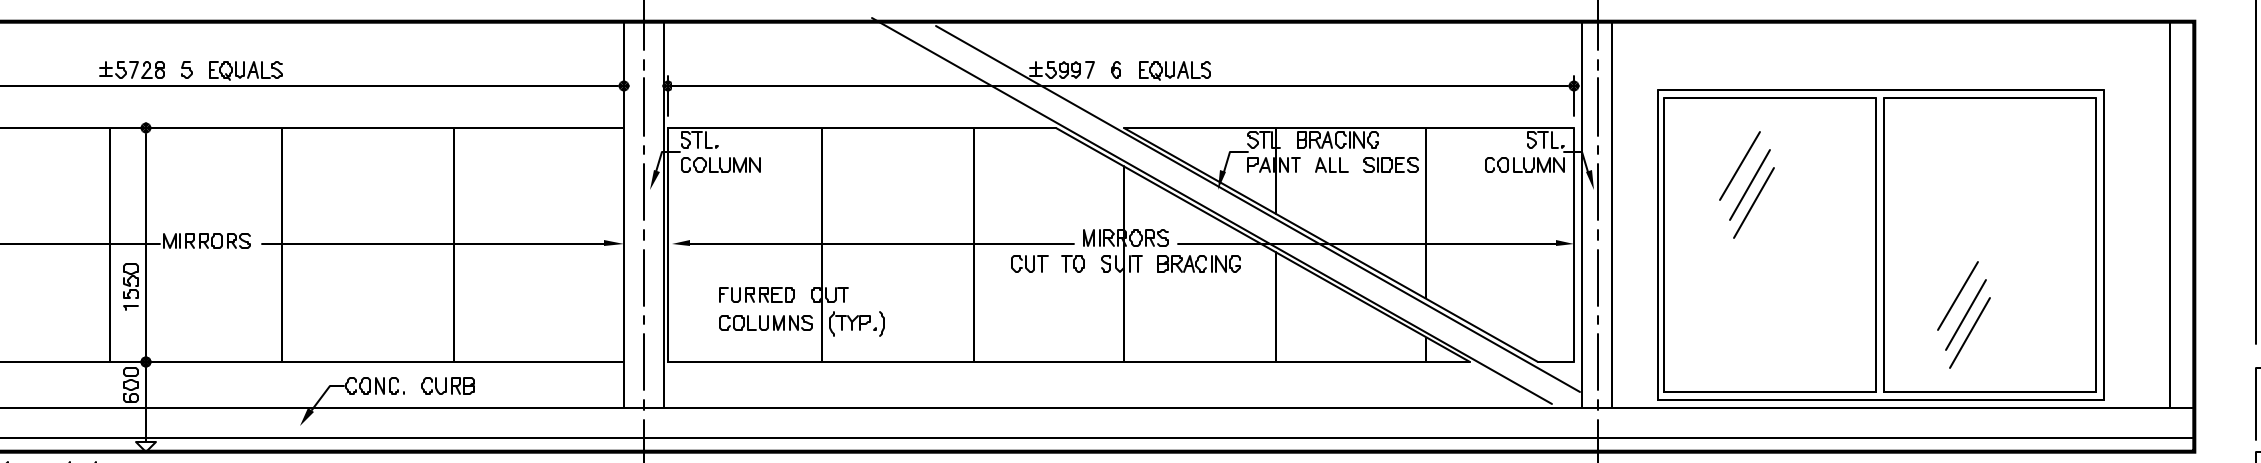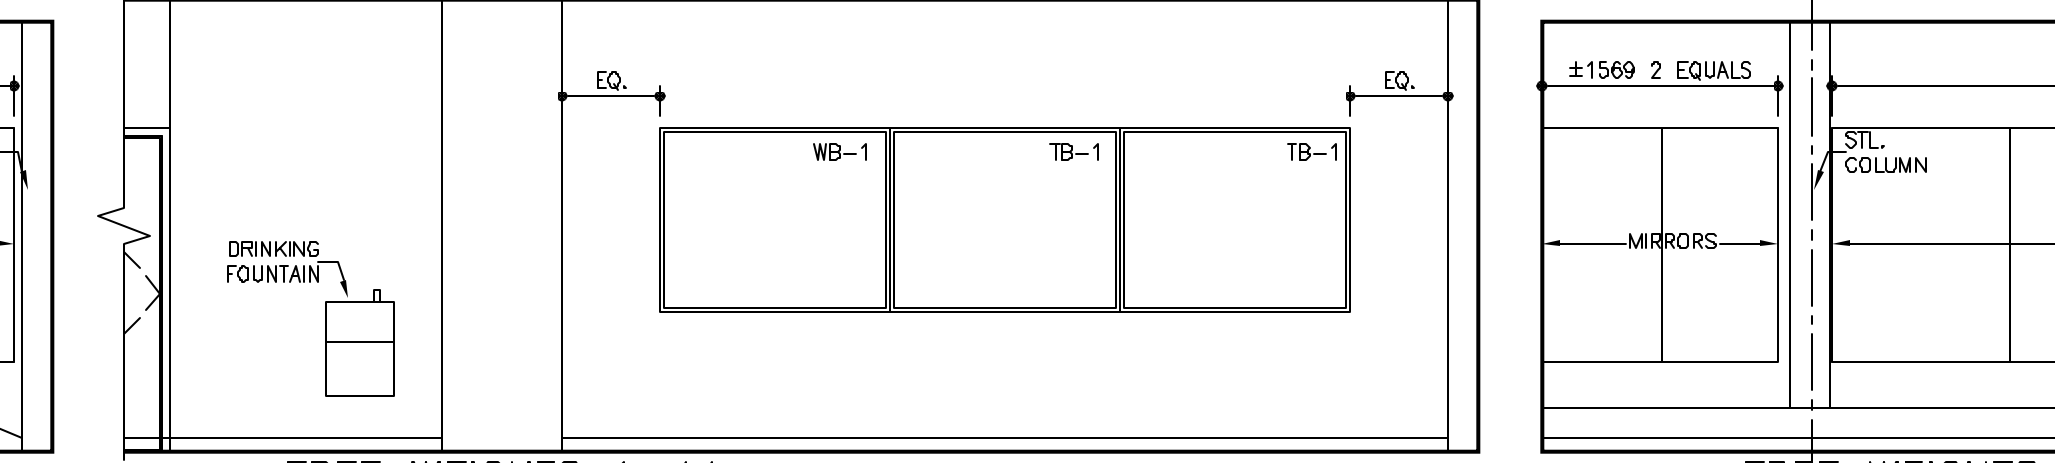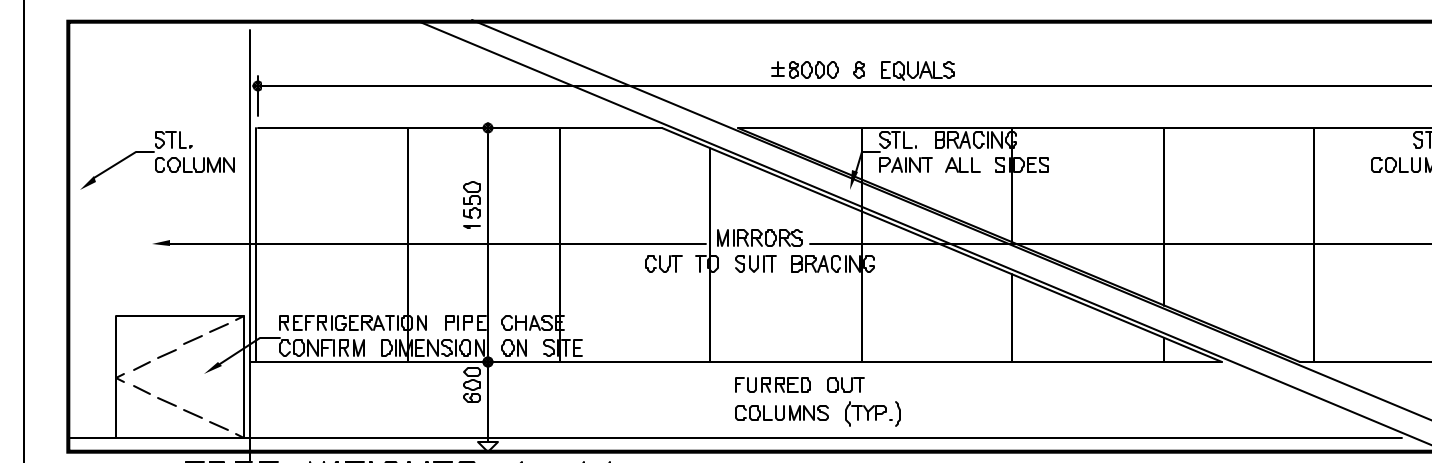

26 FREE WEIGHTS 1-44 WEST WALL
A-5.1

27 FREE WEIGHTS 1-44 EAST WALL
A-5.1

28 FREE WEIGHTS 1-44 SOUTH WALL
A-5.1

| | |
|--------------------------|------------|
| ISSUED FOR TENDER | 7 MAY 2003 |
| 95% REVIEW DRAWING | 4 APR 2003 |
| REVISIONS/ISSUED/PLOTTED | DATE |

Number TEN Architectural Group
 310-115 Barnaby Ave. Phone (204) 942-0881
 Winnipeg, Manitoba Fax (204) 947-9828
 Canada R3B 0R3 E-mail: 10@number.com

**ST. JAMES-ASSINIBOIA CENTENNIAL POOL
 FITNESS FACILITY ADDITION**
 644 PARKDALE ST. WINNEPEG, MB

**ENLARGED PLANS
 & INTERIOR ELEVATIONS**

| | |
|---------------------|----------|
| SHEET TITLE | |
| CONSULTING ENGINEER | |
| ARCHITECTURAL SEAL | SEAL |
| DRAWN BY | CS |
| CHECKED BY | DH |
| TENDER NO. | 10/2003 |
| PROJECT NO. | 02049 |
| SCALE | 1:50 |
| DATE | MAY 2003 |
| SHEET NO. | A5.1 |