



LEGEND

- ROOF EDGE
- = ROOF PARAPET
- HIGH
- LOW
- EXISTING GUARDRAIL
- WINDOW
- - - CONDUIT
- ⊙ PIPE PENETRATION
- CHIMNEY
- VENT
- AC UNIT
- ⊗ DRAINAGE ROOF SCUPPER
- ⊙ SATELLITE DISH
- LADDER

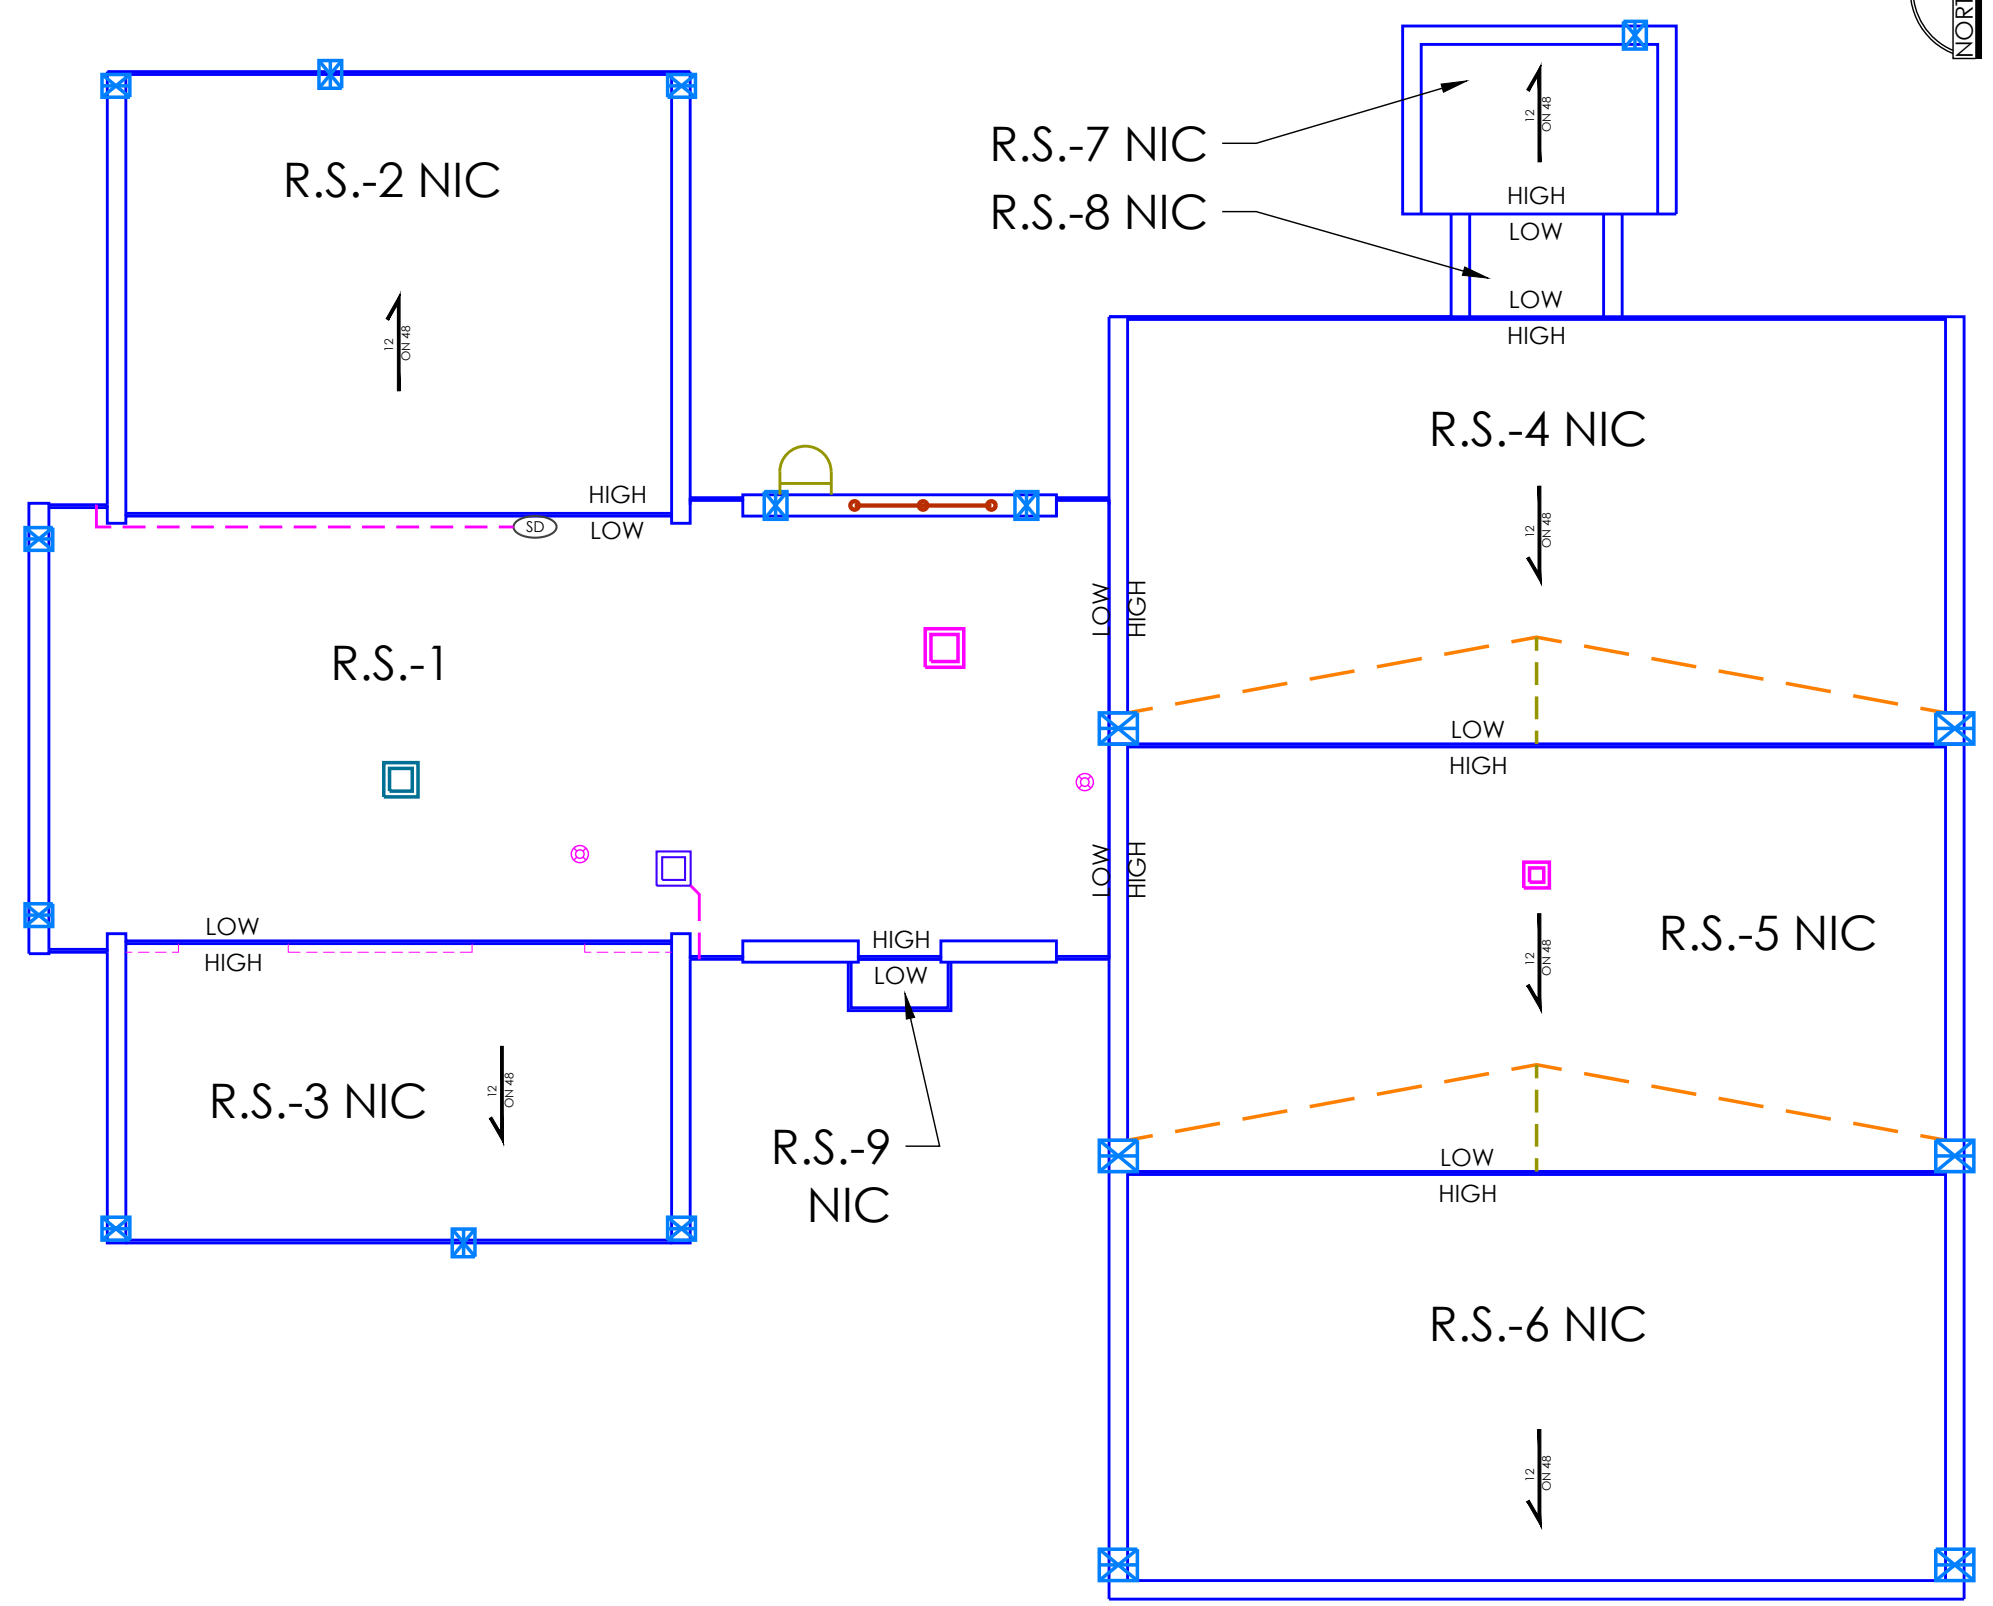

KEY PLAN

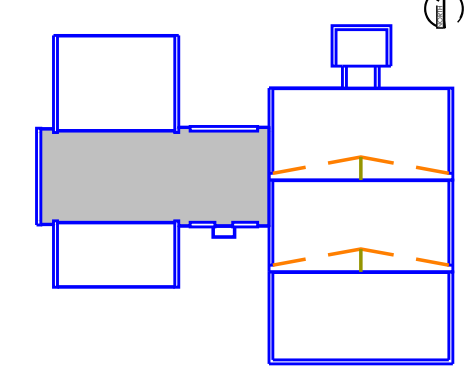

RMIS ENGINEERING



389 MAXWELL CRESCENT
Regina, SK S4N 5X9
www.rmiseng.ca
Phone 306.352.4606
Fax 306.352.4607



FIRE HALL #23
C.13.MB.35-18.05.03

880 DALHOUSIE DRIVE
WINNIPEG, MB R3T 2Z9

CITY OF WINNIPEG

4TH FLOOR - 185 KING STREET
WINNIPEG, MB R3B 1J1

No.	DATE	DESCRIPTION

DESIGNED BY SMC 05/04/2018
DRAWN BY CJB 05/04/2018
REVIEWED BY SMC 05/04/2018

OVERALL ROOF PLAN

A 1.01