

STUD WALL SCHEDULE

SW-1:
38x140 SPF #2 @ 610 O/C
C/W 13 EXT. GRADE PLYWOOD SHEATHING O.F.
W/ DOUBLE TOP PLATE, SINGLE P.T. BOTTOM PLATE
FAST. P.T. BOTT. PLATE W/ 12# x 500 LG.
W/ 75 HOOK A.BOLTS @ 610 O/C
ALL SW-1 CONT. FULL HEIGHT

SW-2 @ PARAPET:
38x89 SPF #2 @ 406 O/C
C/W 16 EXT. GRADE PLYWOOD EACH SIDE
W/ DOUBLE TOP PLATE, SINGLE BOTTOM PLATE

SW-3:
38x184 SPF #2 @ 610 O/C
C/W 16 EXT. GRADE PLYWOOD SHEATHING O.F.
W/ DOUBLE TOP PLATE, SINGLE P.T. BOTTOM PLATE
FAST. P.T. BOTT. PLATE W/ 12# x 500 LG.
W/ 75 HOOK A.BOLTS @ 610 O/C
ALL SW-3 CONT. FULL HEIGHT

BEAM SCHEDULE

B-1:
W200x27
C/W MATCHING NAILER W/ 1/2" A. BOLTS
WELDED TO TOP OF BEAM STAGGERED @ 600 O/C

B-2:
89x406 DP. 2.0e LVL

LINTEL SCHEDULE

L-1:
2 PLY 38x235 SPF #2

COLUMN SCHEDULE

C-1:
HSS127x127x6.4

C-2:
HSS141x9.5
PROVIDE FULL MOMENT CONNECTIONS
AT BASEPLATES FOR ALL C-2 LOC'NS

C-3:
3-38x184 SPF #2

C-4:
4-38x184 SPF #2
C/W HDU5-S02.5 HOLD DOWN ANCHOR

JOIST SCHEDULE

J-1:
89x235 D.FIR #2 @ 610 O/C
C/W 38x140 PLANK DECKING
W/ 12 PLYWOOD ABOVE

GIRT SCHEDULE

G-1:
W150x37, FLANGES VERTICAL
C/W SAG RODS AS PER ELEVATIONS



HANGER SCHEDULE

H-1:
12# ROD
WELD TO GIRT STIFFENER PLATE AS PER DETAILS,
BOLT THROUGH BEAM NO EXCEPTIONS

TYP. PROVIDE MIN. 38x140 SPF #2 CEILING JOISTS @ 610 O/C
W/ MAX. 2000 BTWN VERT. HANGER SUPPORT LOC'NS.
ENSURE CONT. FULL LENGTH BTWN BEARING LOC'NS.
PROVIDE 2-38x184 LEDGER ALONG I.F. OF STUDWALLS

1	ISSUED FOR ADDENDUM	2018.09.20	JCR
0	ISSUED FOR CONSTRUCTION	2018.07.27	JCR
No.	REVISION	DATE	BY

WOLFROM ENGINEERING LTD
CONSULTING ENGINEERS
3445 WARDLAW AVENUE
WINNIPEG, CANADA R3L 0L5
(204)452-0041 FAX: 284-8680
E-Mail: info@wolfromeng.com

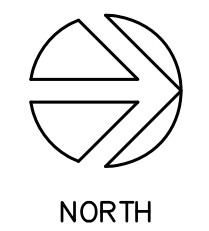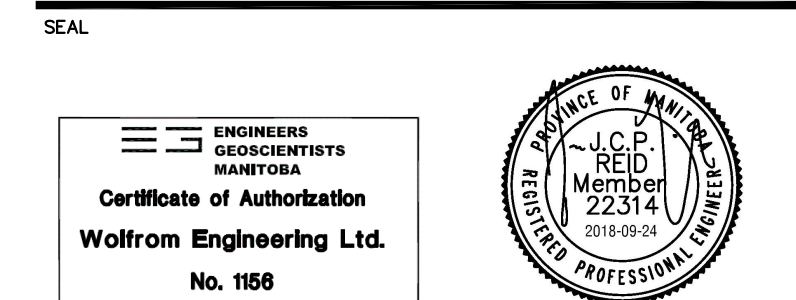

ROOF FRAMING PLAN
1 : 50

DESIGN LOADS:
DEAD LOAD: 1.0 kPa
SNOW LOAD: 1.72 kPa
UPLIFT: 1.0 kPa
1.0 kPa
OPEN TERRAIN 0.45 kPa

NOTE:

- TYP. AT LINTEL & BEAM LOC'NS PROVIDE MATCHING # STUDS/PLY EA. END, C/W SINGLE KING STUD FULL HEIGHT. STUD WIDTH TO MATCH WALL TYPE WIDTH.
- ALL EXTERIOR STEEL TO BE HOT DIPPED GALVANIZED
- REFER TO ARCH A-201 ROOF PLAN FOR TOP OF ROOF DECK ELEVATIONS

JOB TITLE
**CRESCENT DRIVE
PARK PAVILION**
WINNIPEG, MB.

DRAWING TITLE
**ROOF FRAMING
PLAN**

DRAWN BY AVP	SCALE AS NOTED	DRAWING NO. S-3
FILE NO. W15085	DATE SEPT 20, 2018	REVISION NO. 1