
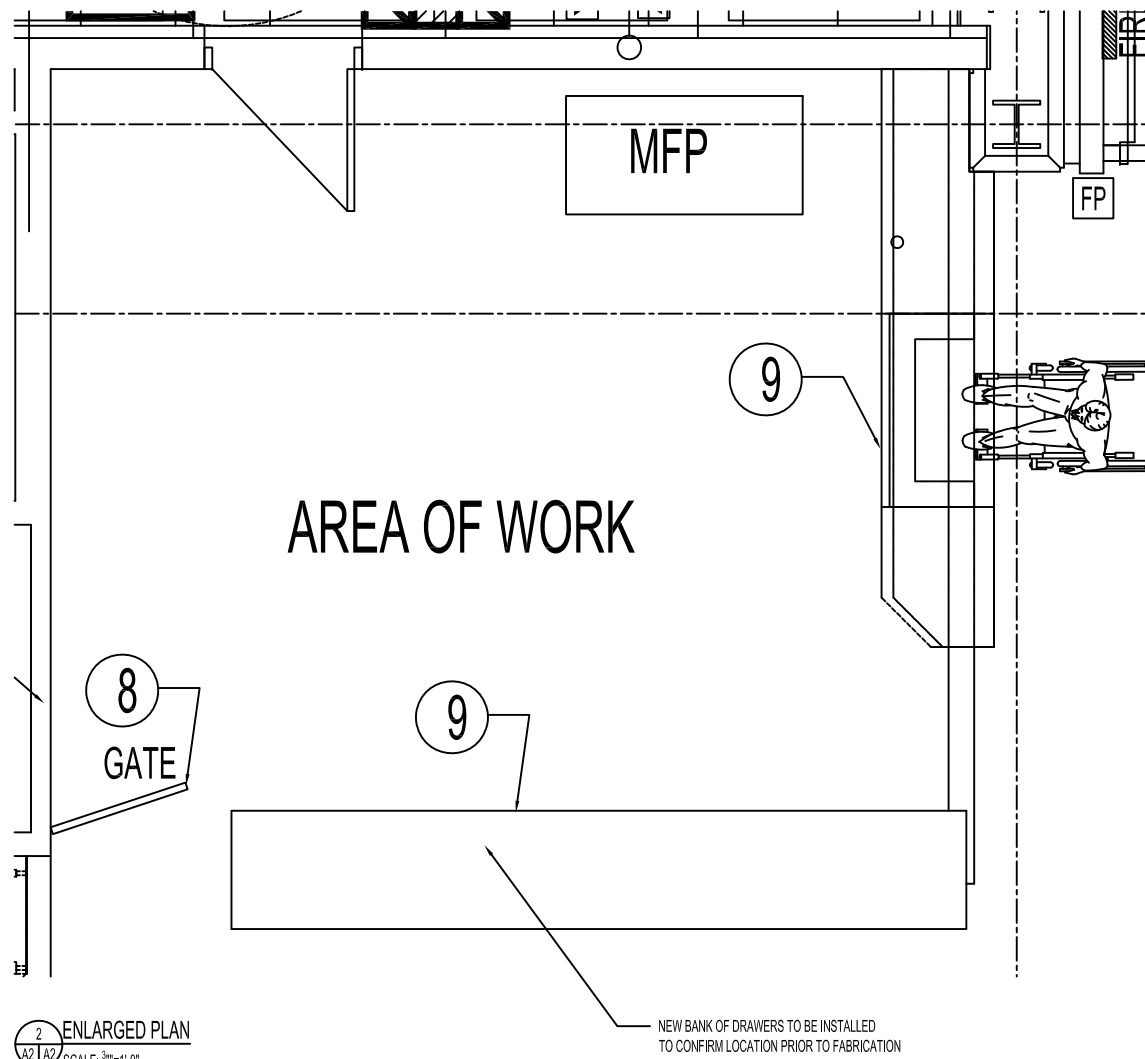


4 COUNTER SECTION
SCALE: 3/4"=1'-0"

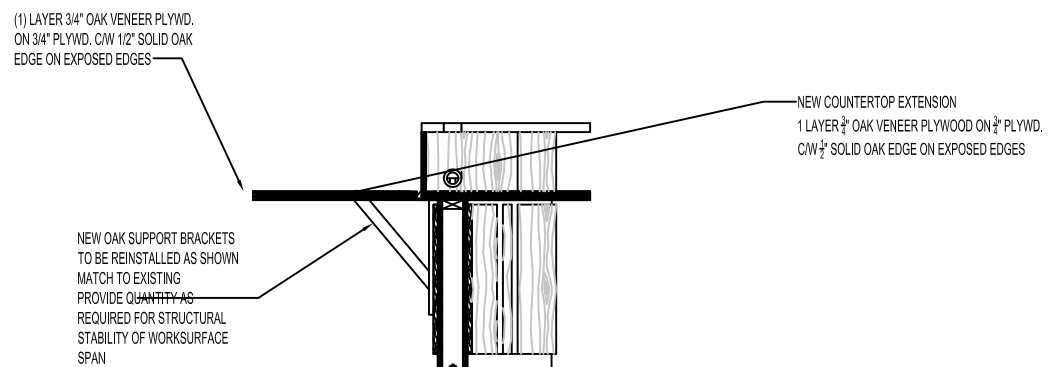

- NOTES:**
- STANDARDS OF MATERIAL AND QUALITY OF CONSTRUCTION TO MEET AWWAC STANDARDS.
 - PROVIDE SHOP DRAWINGS.
 - ALL NEW OAK TO MATCH EXISTING ON SITE & TO BE FINISHED TO MATCH EXISTING. CONTRACTOR TO DETERMINE THE FINISH OF THE OAK WHETHER IT BE STAINED AND VARATHANE OR JUST VARATHANE.

No.	REVISION/DESCRIPTION	BY	DATE
SEAL			

DRAWN	CHECKED	DESIGNED	APPROVED
JWF	JWF	JWF	JWF
DATE: 2019.08.11	USER APPROVAL		

THE CITY OF WINNIPEG
PLANNING, PROPERTY AND
DEVELOPMENT DEPARTMENT
MUNICIPAL ACCOMMODATIONS DIVISION
3-65 GARRY STREET, R3C 4K4

PROJECT
CITY HALL
ADMINISTRATION BUILDING
NEW OFFICE & TRANSIT RENOVATION
510 MAIN STREET

SHEET TITLE
PARTIAL MAIN FLOOR PLAN -
ELEVATIONS/SECTIONS

SCALE	PROJECT No:	SHEET No:
AS SHOWN	2019-123	A-2