
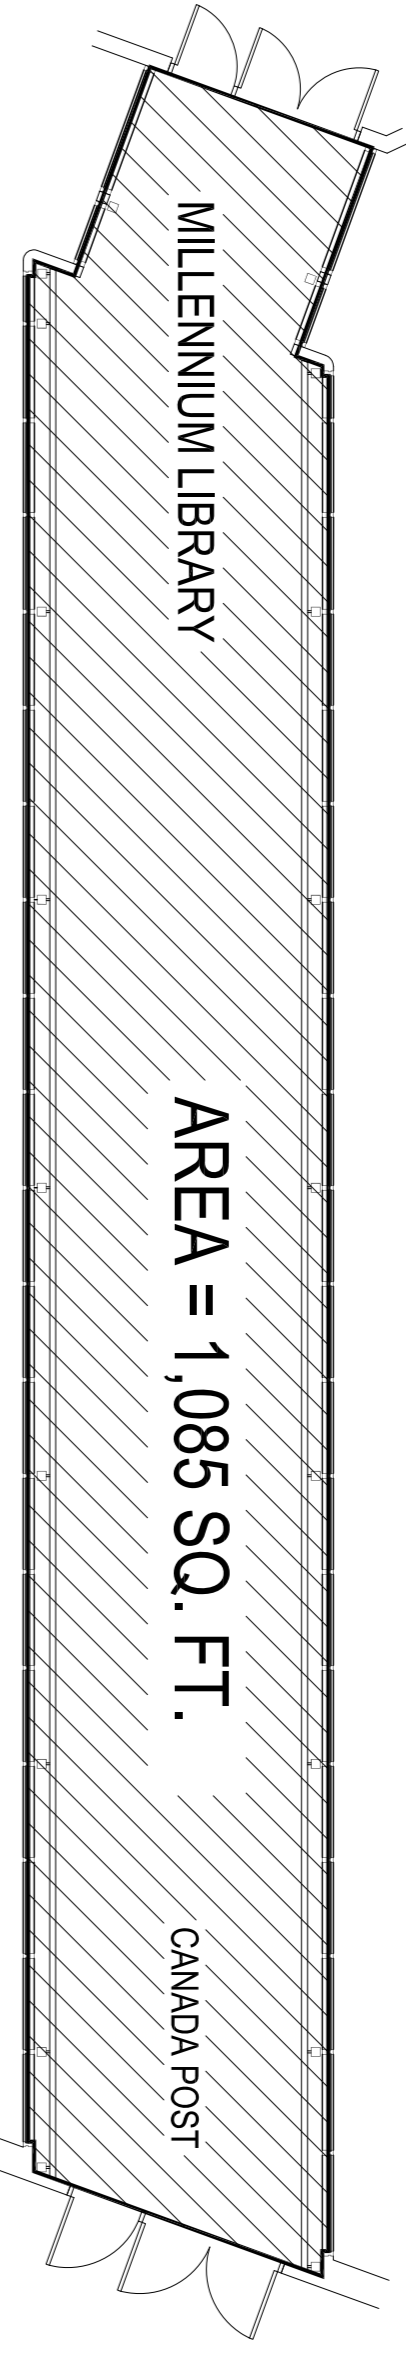
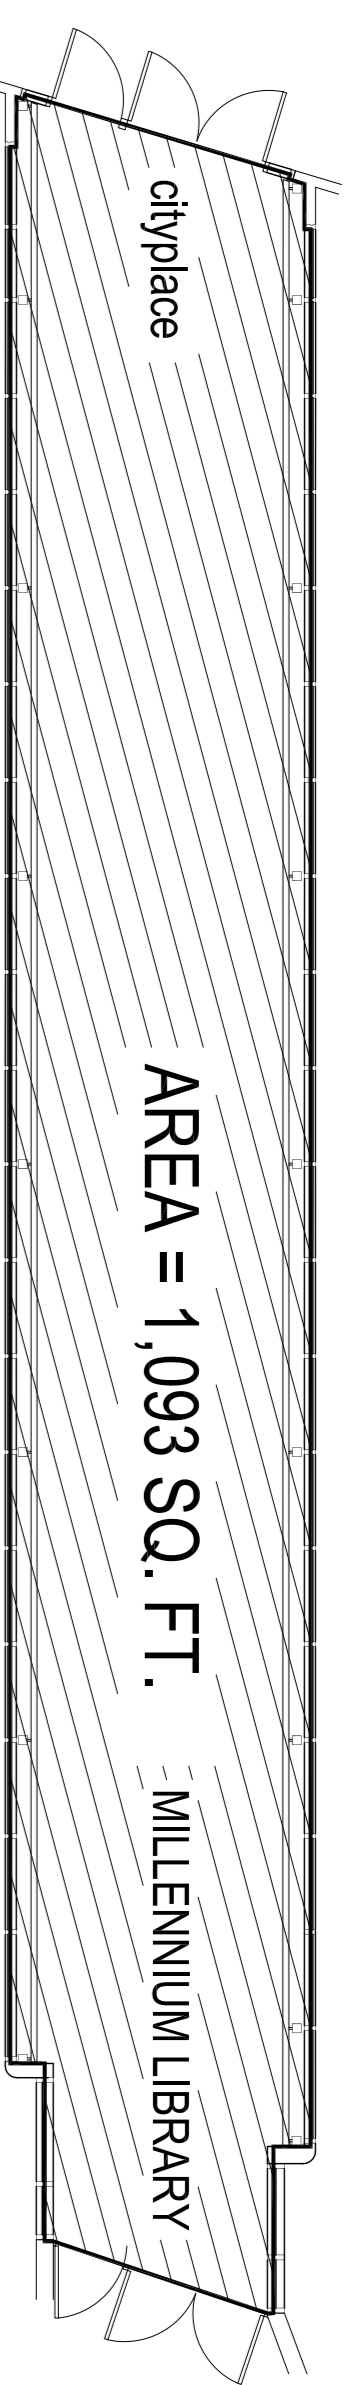
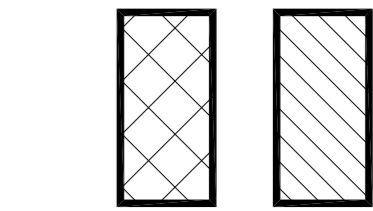


SECOND FLOOR PLAN - CLEANING AREAS
NOT TO SCALE

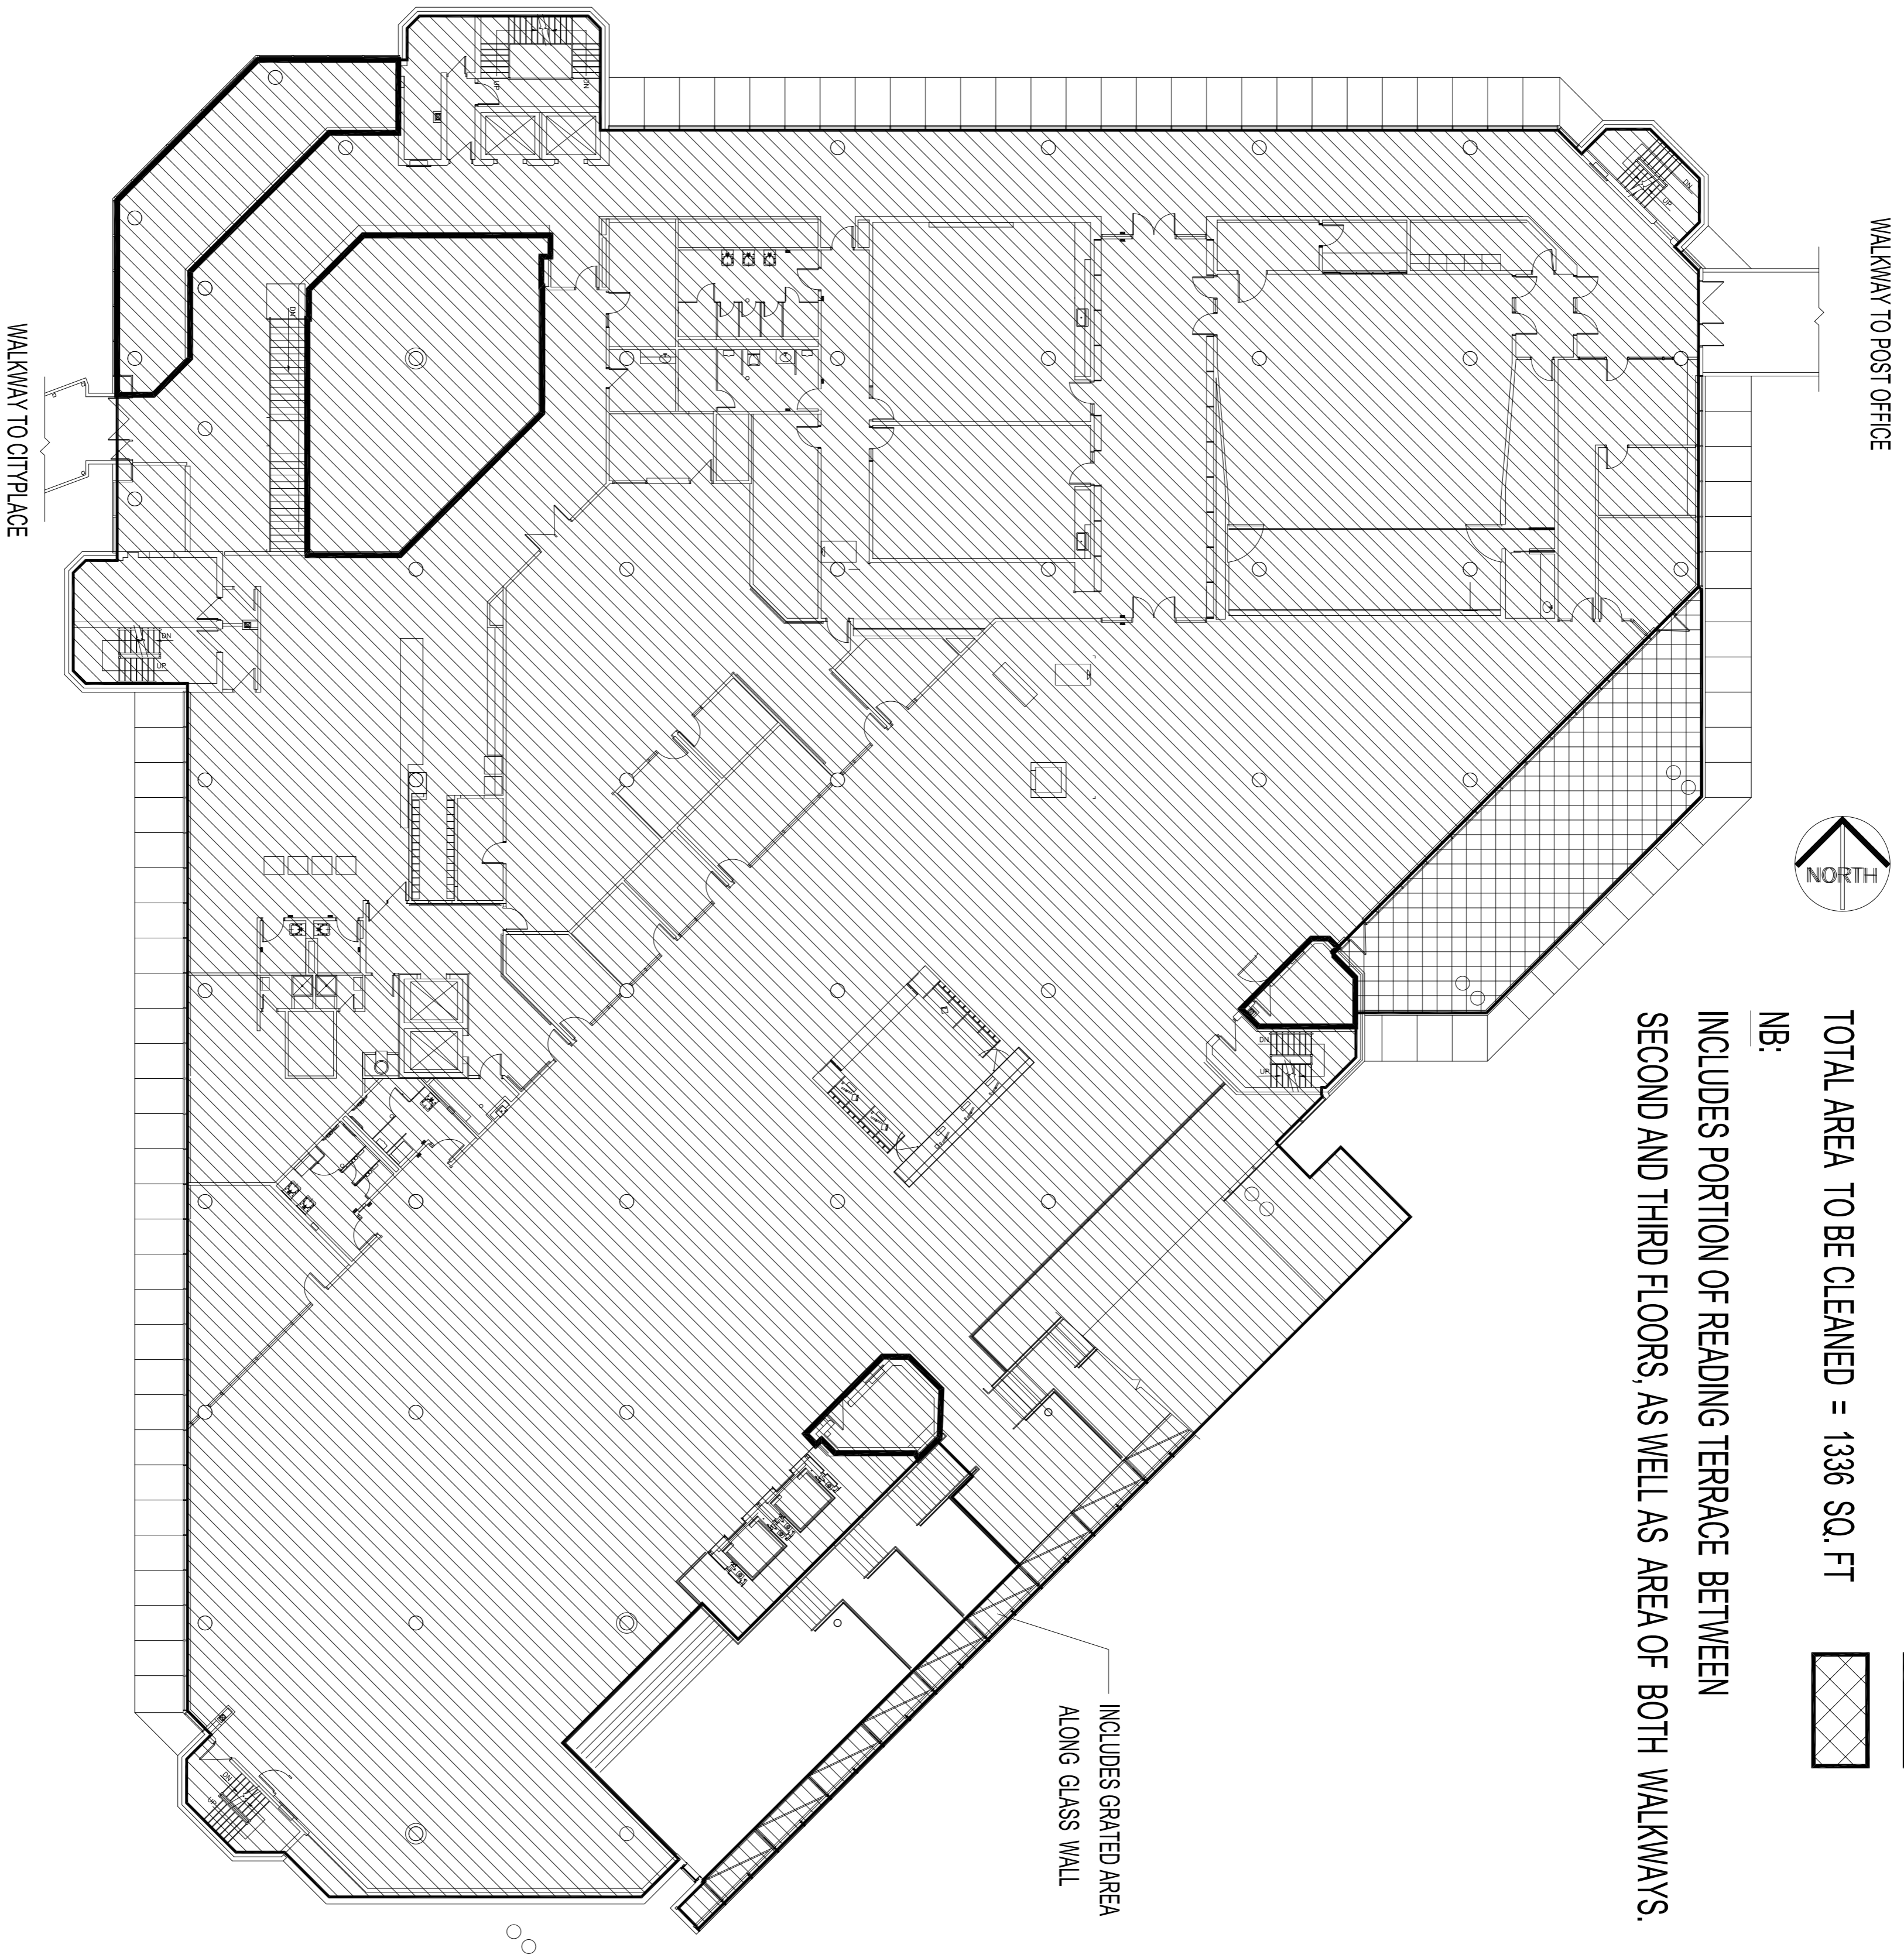

NOTES :

NO.	REVISION/DESCRIPTION	BY	DATE
SEALS			

DRAWN BY: SFC
DATE: 2019.03.08
CHECKED BY: USER APPROVAL
APPROVED

CITY OF WINNIPEG
PLANNING, PROPERTY &
DEVELOPMENT DEPARTMENT
CIVIC ACCOMMODATIONS DIVISION
300 - 65 GARRY ST. R3C 4K4

PROJECT
MILLENNIUM LIBRARY
CLEANING CONTRACT AREAS

251 DONALD
SHEET TITLE
SECOND FLOOR PLAN
AREAS TO CLEAN
0251DN02
SCALE: AS SHOWN

BID OPP # 135-2019
PROJECT NO. XXXXXXXXX
SHEET NO. A2