


File Name: 0365JFSP.DWG
 Date: 2019.04.01
 Sheet no.:
 Description: SITE PLAN
 Project No.:
 Address: 365 JEFFERSON AVENUE

NOTES:
ITEM NO. 1

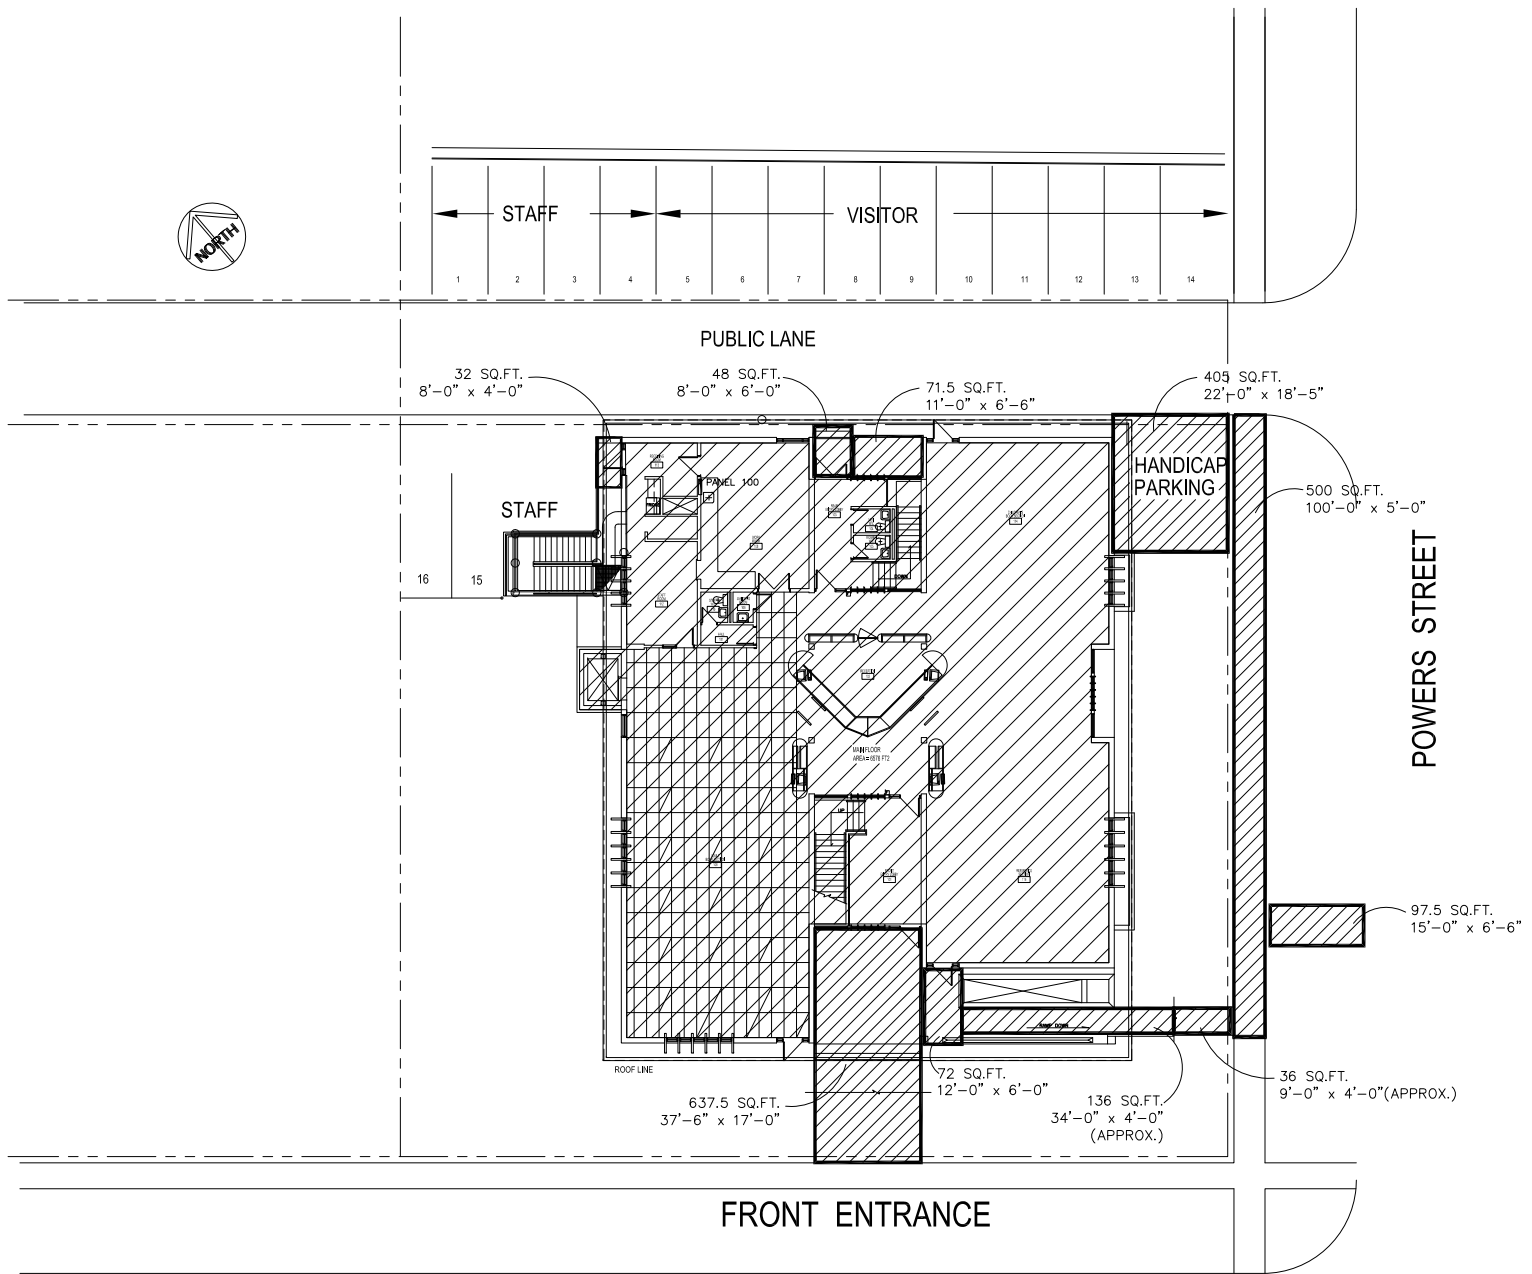

AREAS TO BE CLEARED OF SNOW:
 500 + 97.5 + 36 + 136 + 72
 + 637.5 + 32 + 48 + 71.5
 + 405 = **2035.5 SQ. FT.**

SITE PLAN
 WEST KILDONAN LIBRARY
 365 JEFFERSON AVENUE
 BID OPPORTUNITY
 136-2019

NO.	REVISION/DESCRIPTION	BY	DATE
SEALS			

DRAWN BY	CHECKED BY	APPROVED
SFC	USER APPROVAL	
DATE	2019.04.01	

PROJECT

THE CITY OF WINNIPEG
 PLANNING, PROPERTY AND
 DEVELOPMENT DEPARTMENT
 345 GARRY STREET
 R3C 4K4

365 JEFFERSON AVENUE
 WEST KILDONAN LIBRARY

SHEET TITLE
**SITE PLAN
 SNOW CLEARING**

0365JFSP

SCALE	PROJECT NO.	SHEET NO.
NOT TO SCALE		