
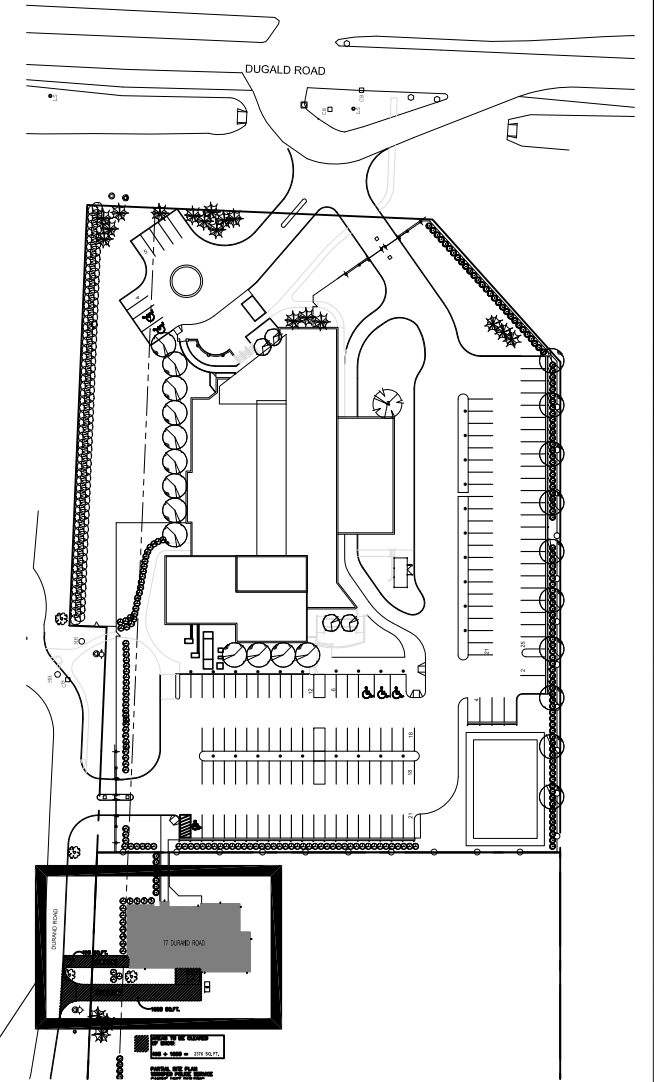


NOTES:

ITEM NO.10

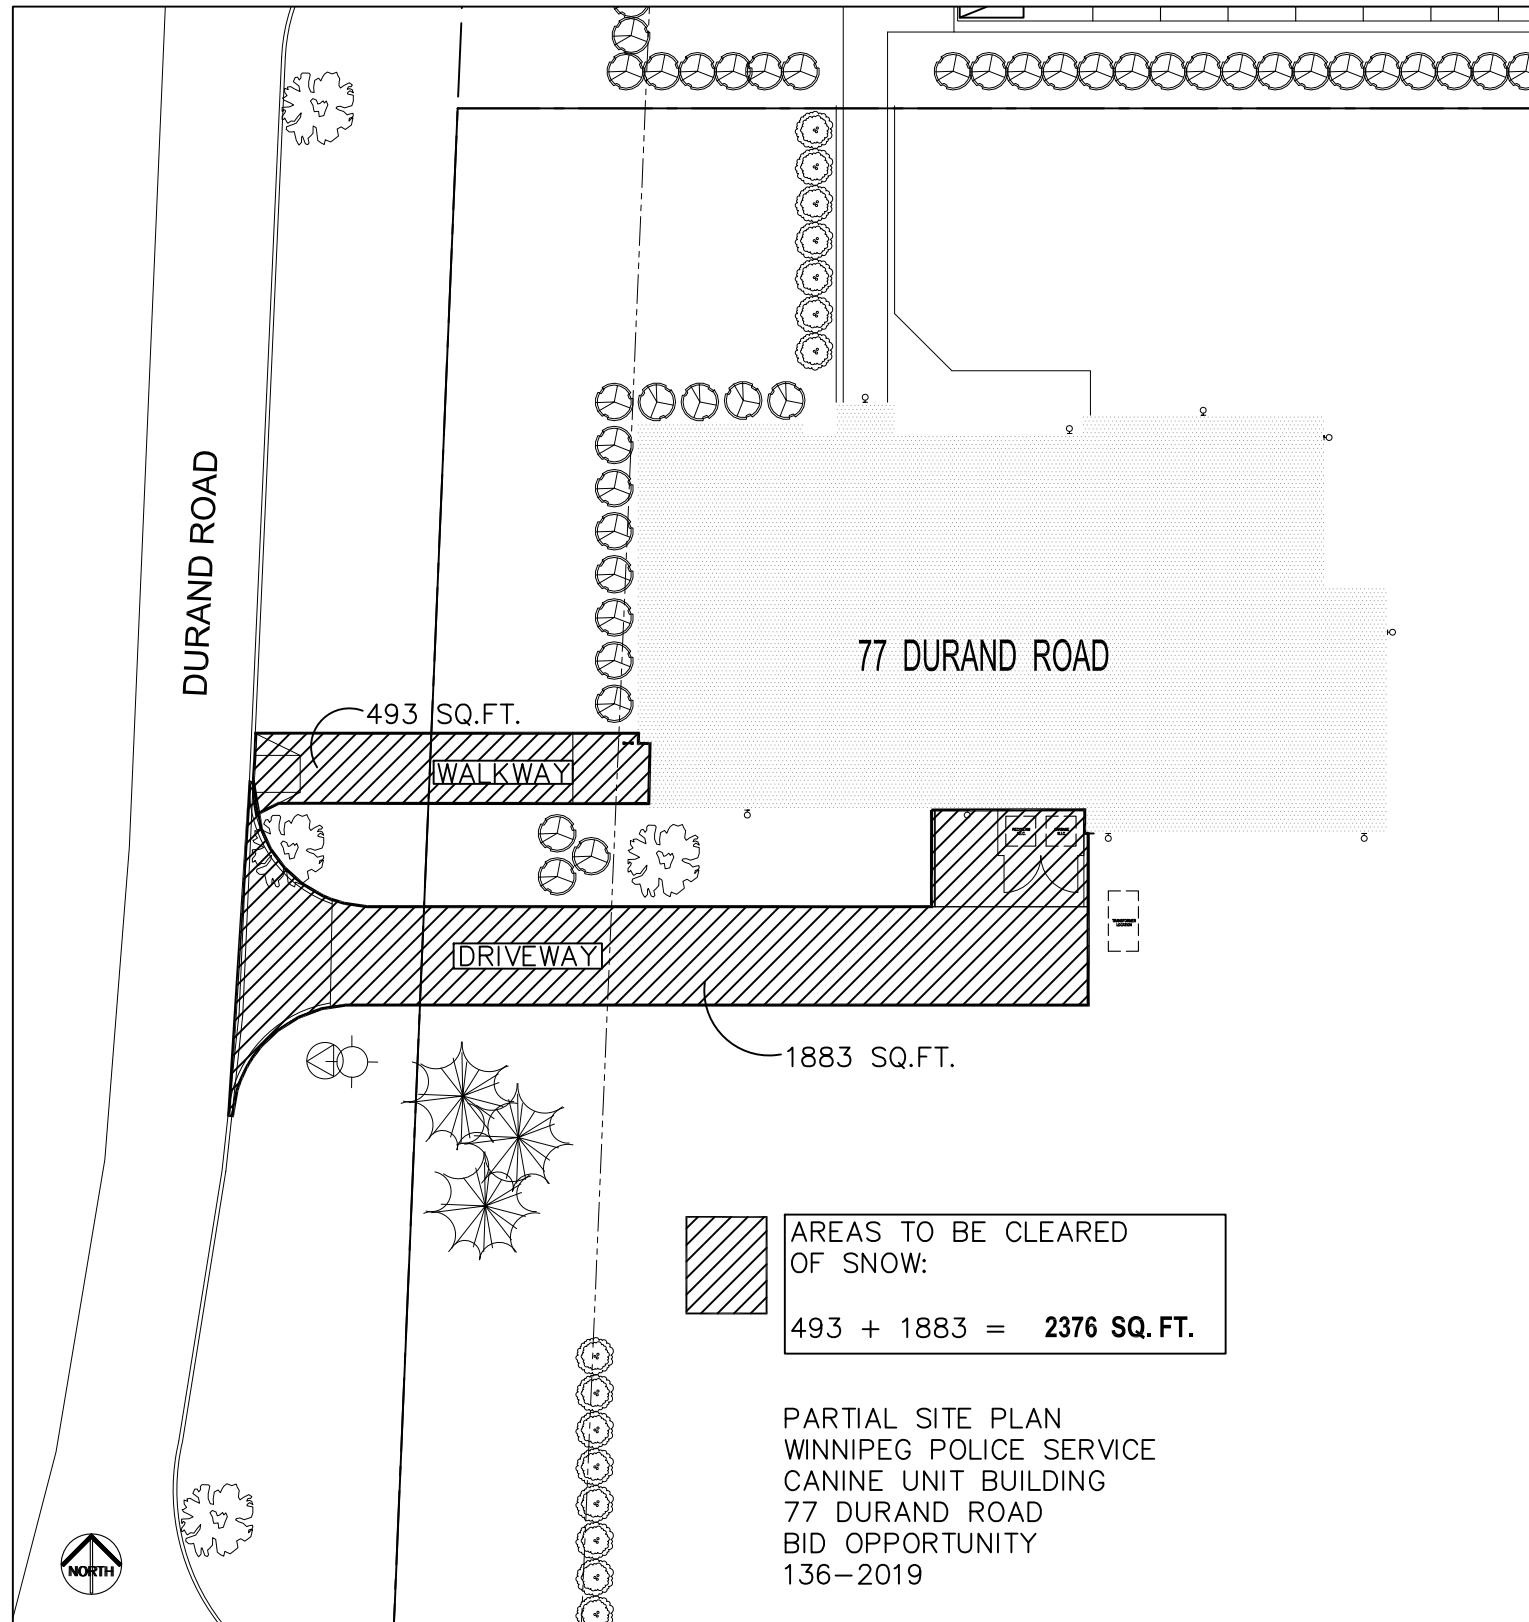

AREA OF WORK

NORTH
KEY PLAN
SCALE: N.T.S.

No.	REVISION/DESCRIPTION	BY	DATE
SEAL			

DRAWN	SFC	CHECKED	CAD	DESIGNED	CAD	APPROVED	CAD
DATE	2019.04.01	USER	TC	APPROVAL			

Winnipeg
THE CITY OF WINNIPEG
PLANNING, PROPERTY AND
DEVELOPMENT DEPARTMENT
MUNICIPAL ACCOMMODATIONS DIVISION
3-85 GARRY STREET, R3C 4K4

PROJECT
WINNIPEG POLICE SERVICE
CANINE UNIT BUILDING

77 DURAND ROAD

SHEET TITLE
PARTIAL SITE PLAN
SNOW REMOVAL

077DCSP

SCALE	PROJECT No:	SHEET No:
NOT TO SCALE		A-1