


671 SQ.FT.
TOTAL

ASPHALT

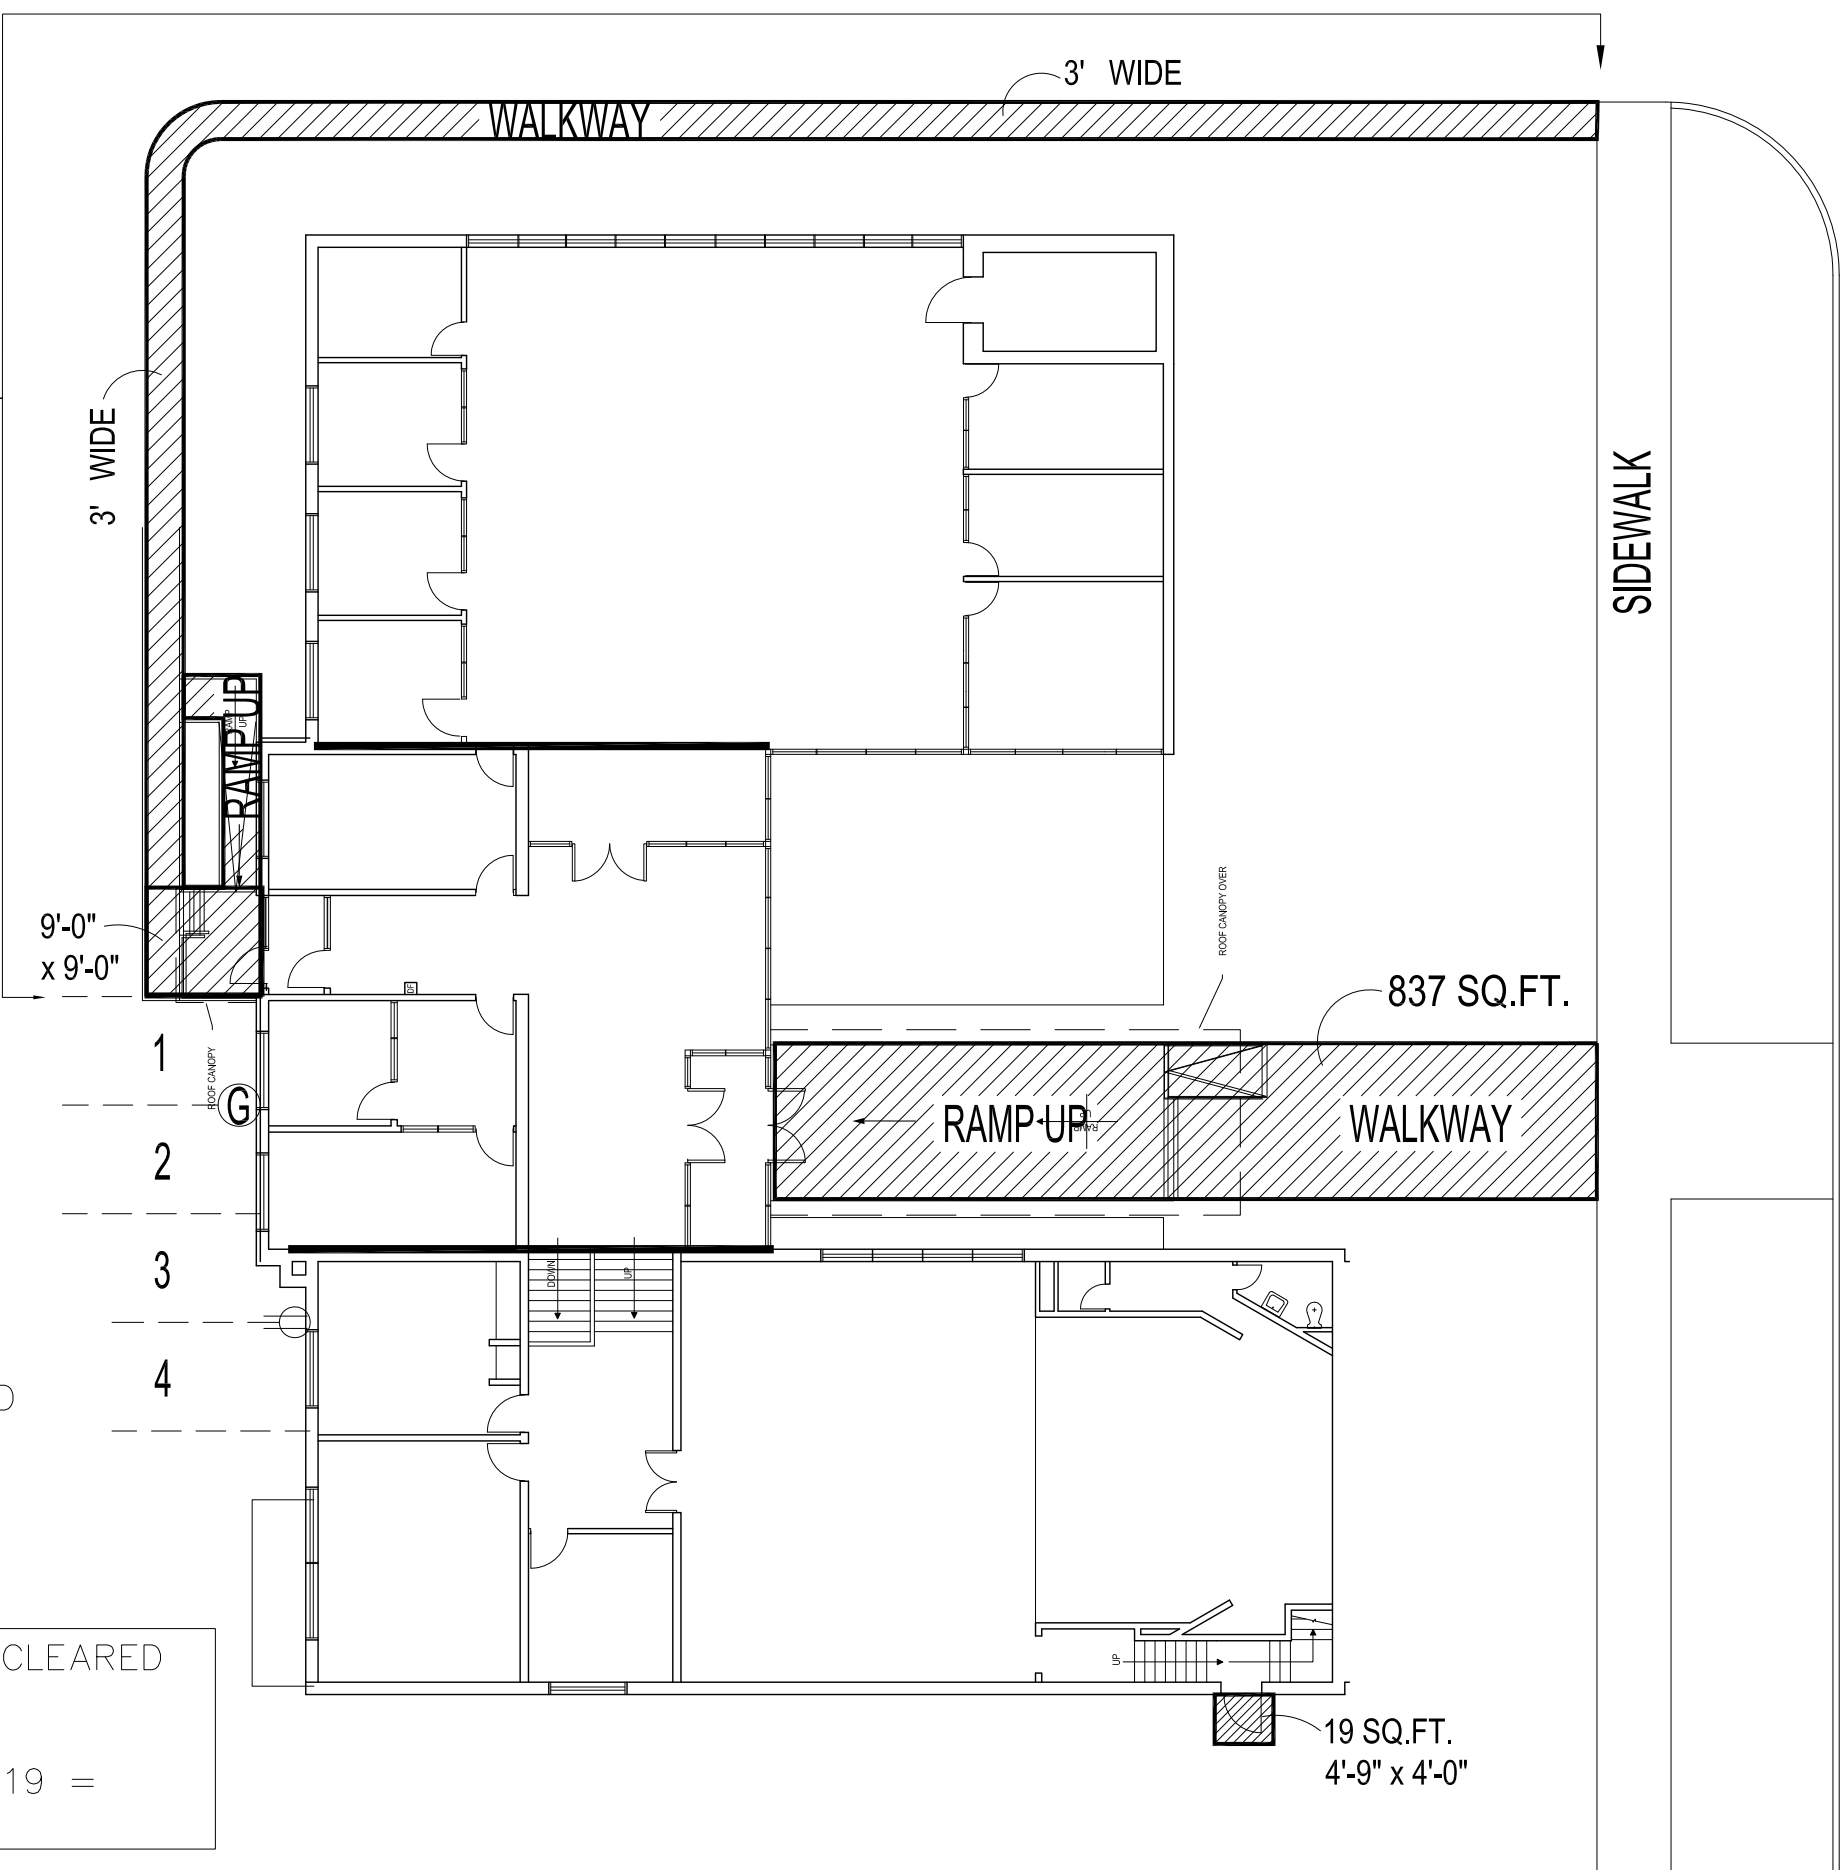

837 SQ.FT.

19 SQ.FT.
4'-9" x 4'-0"


604 ST MARY'S ROAD

NO.	REVISION/DESCRIPTION	BY	DATE
-----	----------------------	----	------

SEALS

DRN BY:	CHK BY:	APPROVED
---------	---------	----------

DATE: 2019.04.01
USER APPROVAL


 CITY OF WINNIPEG
 PLANNING, PROPERTY &
 DEVELOPMENT DEPARTMENT
 CIVIC ACCOMODATIONS DIVISION
 300-65 GARRY ST., R3C 4K4

PROJECT
DISTRICT 5 COMMUNITY OFFICE

604 ST MARY'S ROAD

SHEET TITLE
SITE PLAN
SNOW REMOVAL

0604SMSP

SCALE NOT TO SCALE	PROJECT NO.	SHEET NO. A-1
-----------------------	-------------	------------------