
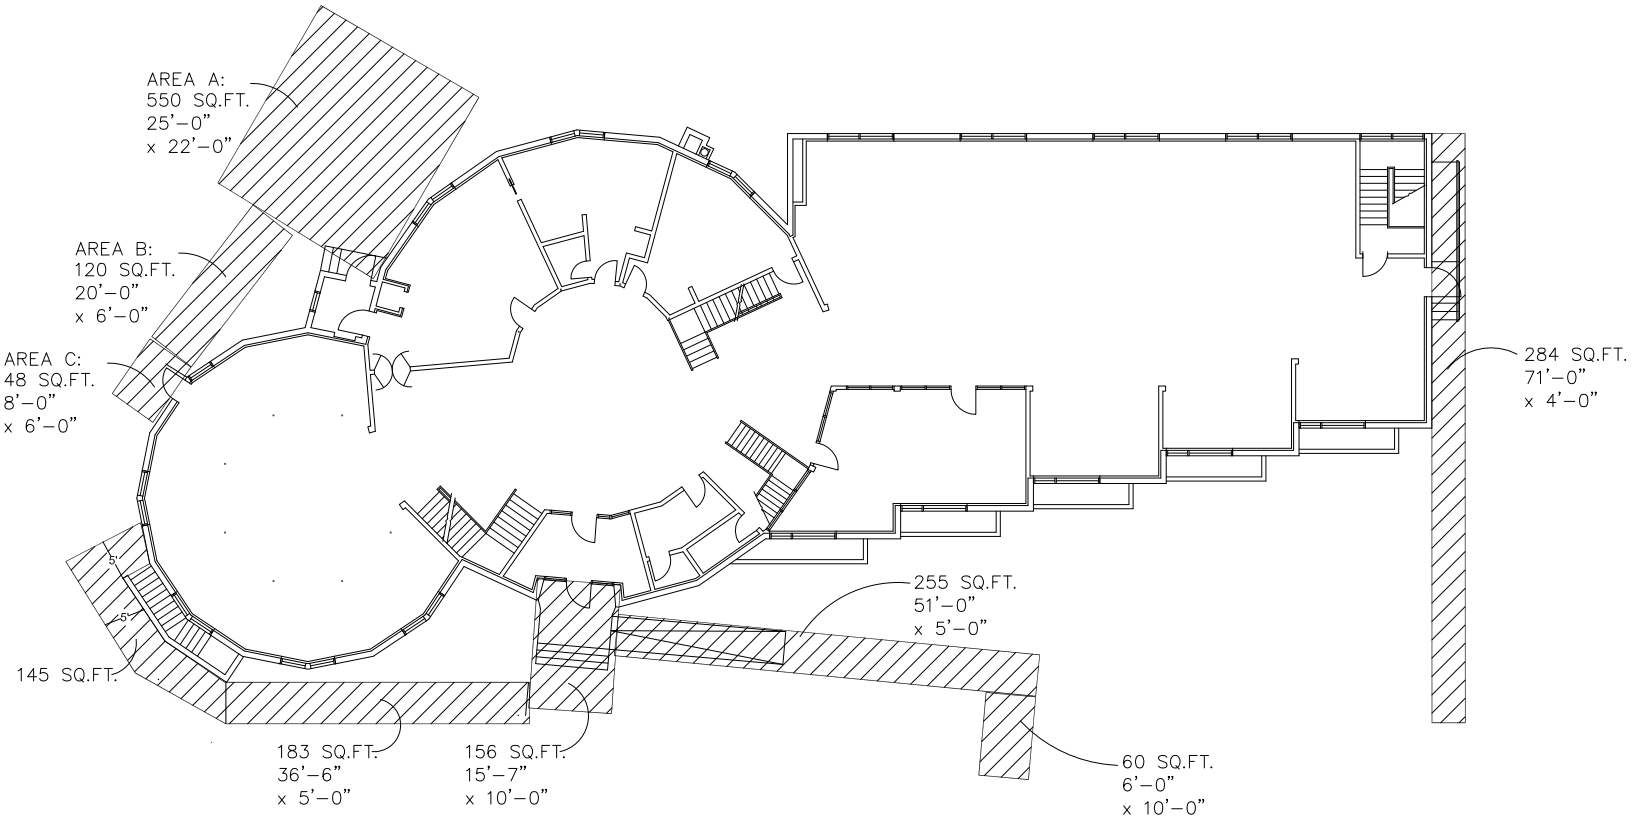



File Name 0006FMS2.DWG Date Sheet no. Description SITE PLAN Project No. Address 6 FERMOR AVE.

 

 AREAS TO BE CLEARED OF SNOW:
 284 + 60 + 255 + 156 + 183
 +145 + 48 + 120 + 550
 = **1801 SQ. FT.**

SITE PLAN
 ST.VITAL LIBRARY
 6 FERMOR AVENUE
 BID OPPORTUNITY
 136-2019

NO.	REVISION/DESCRIPTION	BY	DATE
SEALS			

DRAWN BY: SFC | CHECKED BY: | APPROVED: |
 DATE: 2019.04.01 | USER APPROVAL: |
 THE CITY OF WINNIPEG
 PLANNING, PROPERTY AND
 DEVELOPMENT DEPARTMENT
 3-65 GARRY STREET
 R3C 4K4
 PROJECT

**ST.VITAL LIBRARY
 6 FERMOR AVE.**

SHEET TITLE
**SITE PLAN
 SNOW REMOVAL
 0006FMS2**

SCALE	PROJECT NO	SHEET NO
NOT TO SCALE		