


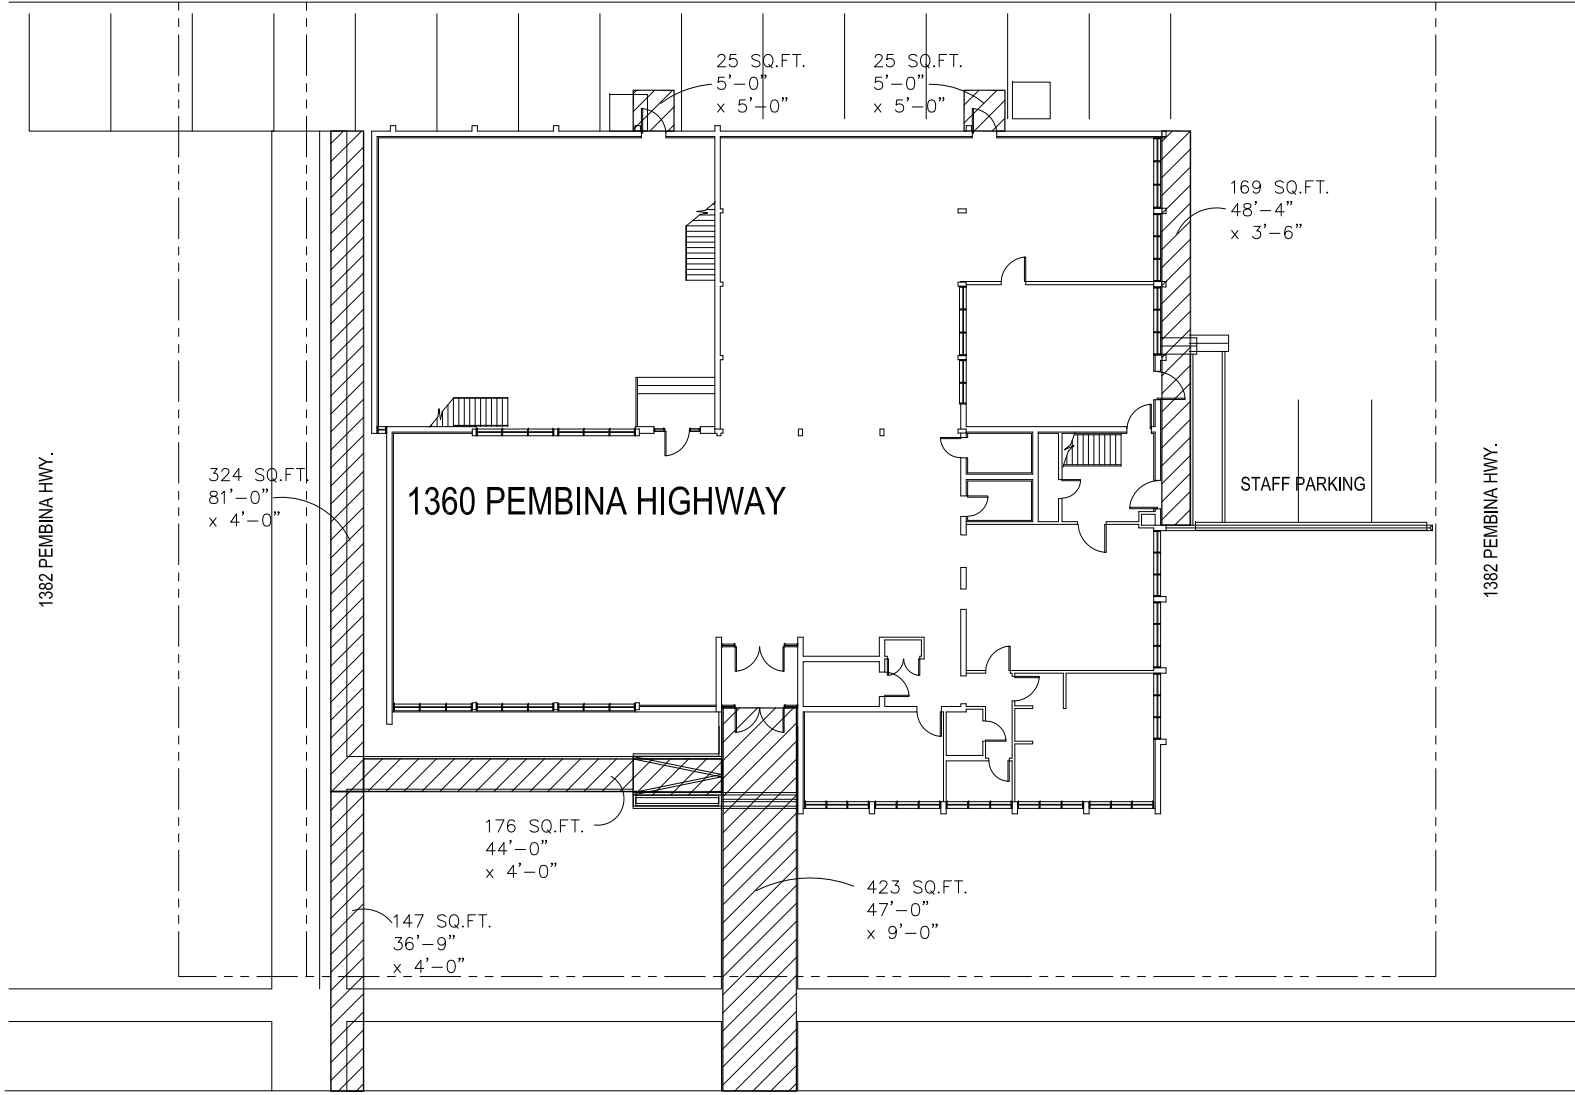

AREAS TO BE CLEARED OF SNOW:  
 25 + 25 + 169 + 423 + 176  
 + 147 + 324 = **1289 SQ. FT.**

SITE PLAN  
 FORT GARRY LIBRARY  
 1360 PEMBINA  
 BID OPPORTUNITY  
 136-2019

LANE



NO.	REVISION/DESCRIPTION	BY	DATE
SEALS			

DRAWN BY	SPC	CHECKED BY	APPROVED
DATE	2019.04.01	USER APPROVAL	

CITY OF WINNIPEG  
 PLANNING, PROPERTY &  
 DEVELOPMENT DEPARTMENT  
 CIVIC ACCOMMODATIONS DIVISION  
 300 - 65 GARRY ST. R3C 4K4

PROJECT FORT GARRY LIBRARY

1360 PEMBINA

SHEET TITLE  
 SITE PLAN  
 SNOW REMOVAL

1360PBSP

SCALE	PROJECT NO.	SHEET NO.
AS SHOWN		A1