
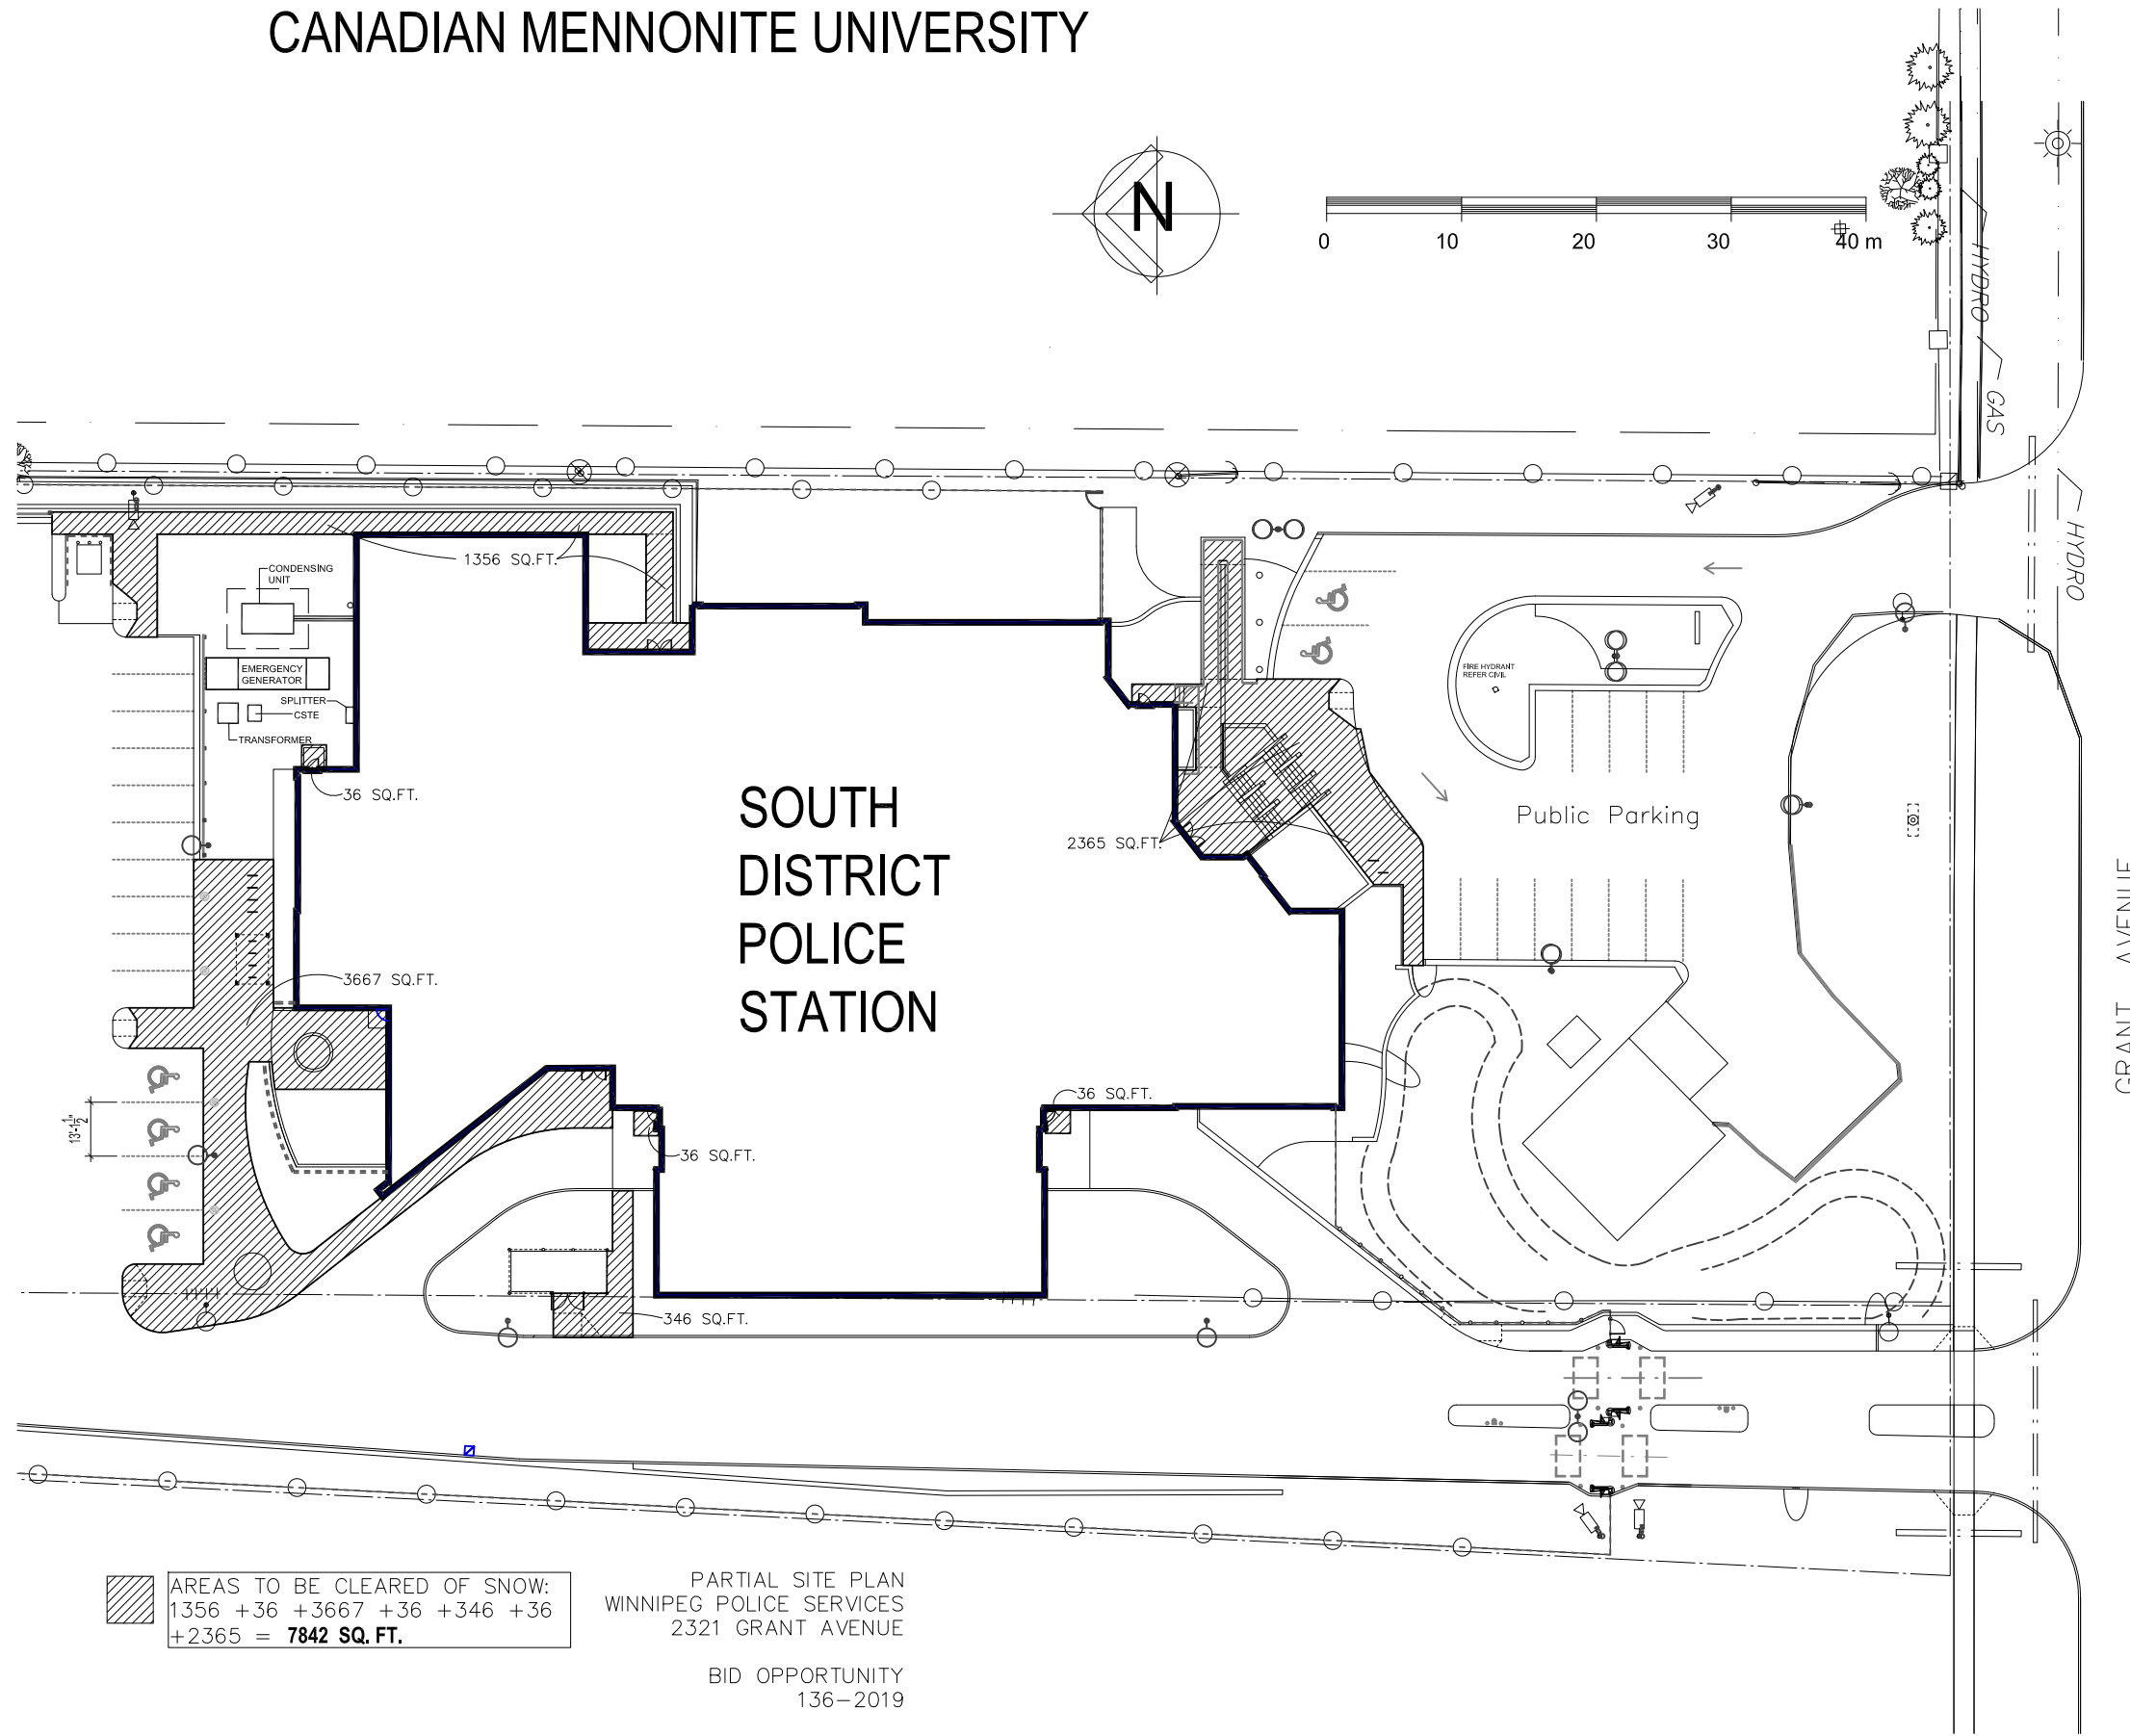
 


CANADIAN MENNONITE UNIVERSITY

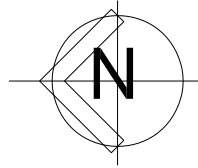

AREAS TO BE CLEARED OF SNOW:
 1356 +36 +3667 +36 +346 +36
 +2365 = **7842 SQ. FT.**

PARTIAL SITE PLAN
 WINNIPEG POLICE SERVICES
 2321 GRANT AVENUE

BID OPPORTUNITY
 136-2019

No.	REVISION/DESCRIPTION	BY	DATE
SEAL			

DRAWN	SFC	CHECKED	CAD	DESIGNED	CAD	APPROVED	CAD
DATE	2019.04.01	USER	APPROVAL				

THE CITY OF WINNIPEG
 PLANNING, PROPERTY AND
 DEVELOPMENT DEPARTMENT
 MUNICIPAL ACCOMMODATIONS DIVISION
 3-65 GARRY STREET, R3C 4K4

PROJECT
 WINNIPEG POLICE SERVICE
 SOUTH DISTRICT POLICE STATION

2321 GRANT AVENUE

SHEET TITLE
 PARTIAL SITE PLAN
 SNOW REMOVAL

2321GRSP

SCALE	PROJECT No:	SHEET No:
NOT TO SCALE		A-1