


FILE NAME: 1910PGSP.dwg DATE: 2019.04.01 DESCRIPTION: SITE PLAN PROJECT No: XXXX-XXX ADDRESS: 1910 PORTAGE AVE.



AREAS TO BE CLEARED OF SNOW:
 102 +539 +108 +100 +90 +719
 +179 +579 = **2416 SQ. FT.**

SITE PLAN
 ST JAMES LIBRARY
 1910 PORTAGE AVENUE

BID OPPORTUNITY
 136-2019

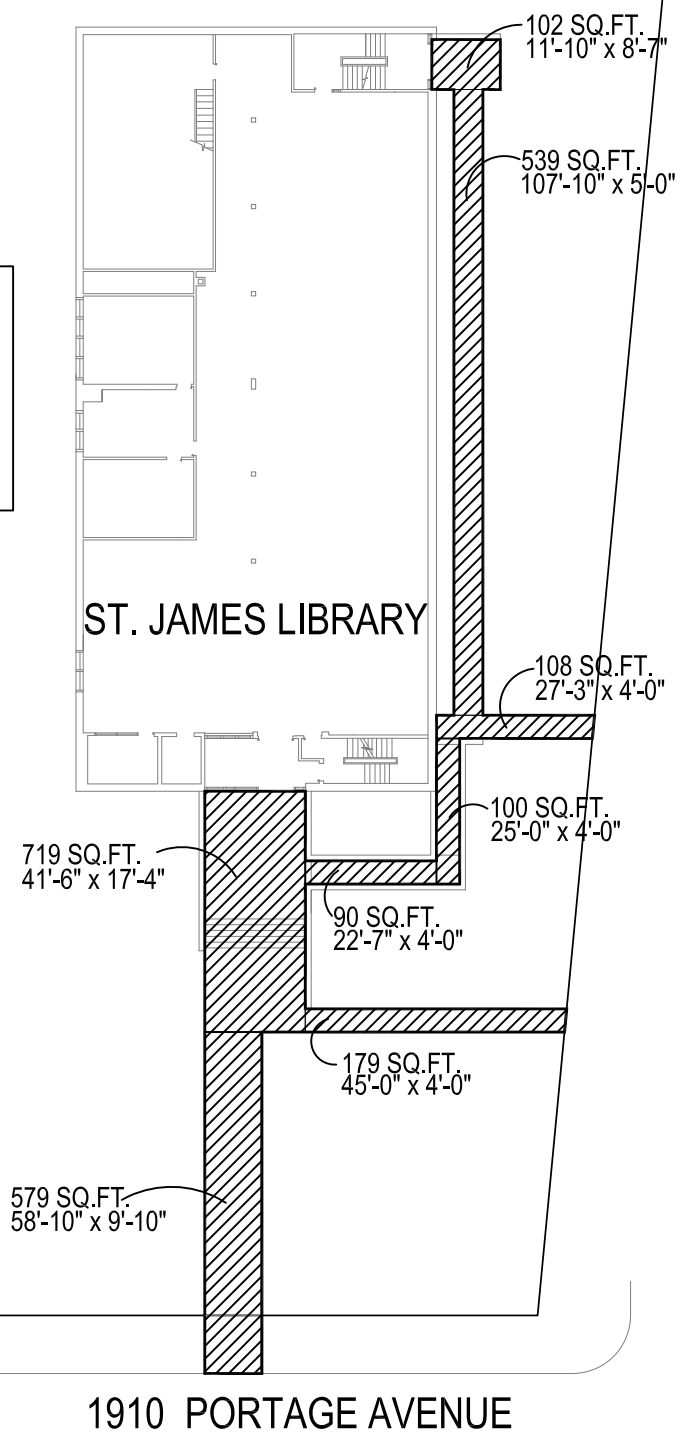

NO.	REVISION/DESCRIPTION	BY	DATE
SEALS			

DRAWN BY	CHECKED BY	APPROVED
SFC	USER APPROVAL	
DATE	2019.04.01	

CITY OF WINNIPEG
 PLANNING, PROPERTY &
 DEVELOPMENT DEPARTMENT
 CIVIC ACCOMMODATIONS DIVISION
 300 - 65 GARRY ST. R3C 4K4

PROJECT
 ST. JAMES LIBRARY

1910 PORTAGE AVE.
 SHEET TITLE

SITE PLAN
 SNOW REMOVAL

1910PGSP

SCALE	PROJECT NO.	SHEET NO.
NTS		A-1