



FILE NAME: 1057LGSP.dwg/1  
DATE: 2019.04.01  
DESCRIPTION: SITE PLAN: SNOW REMOVAL  
PROJECT No: XXXX-XXX  
ADDRESS: 1057 LOGAN

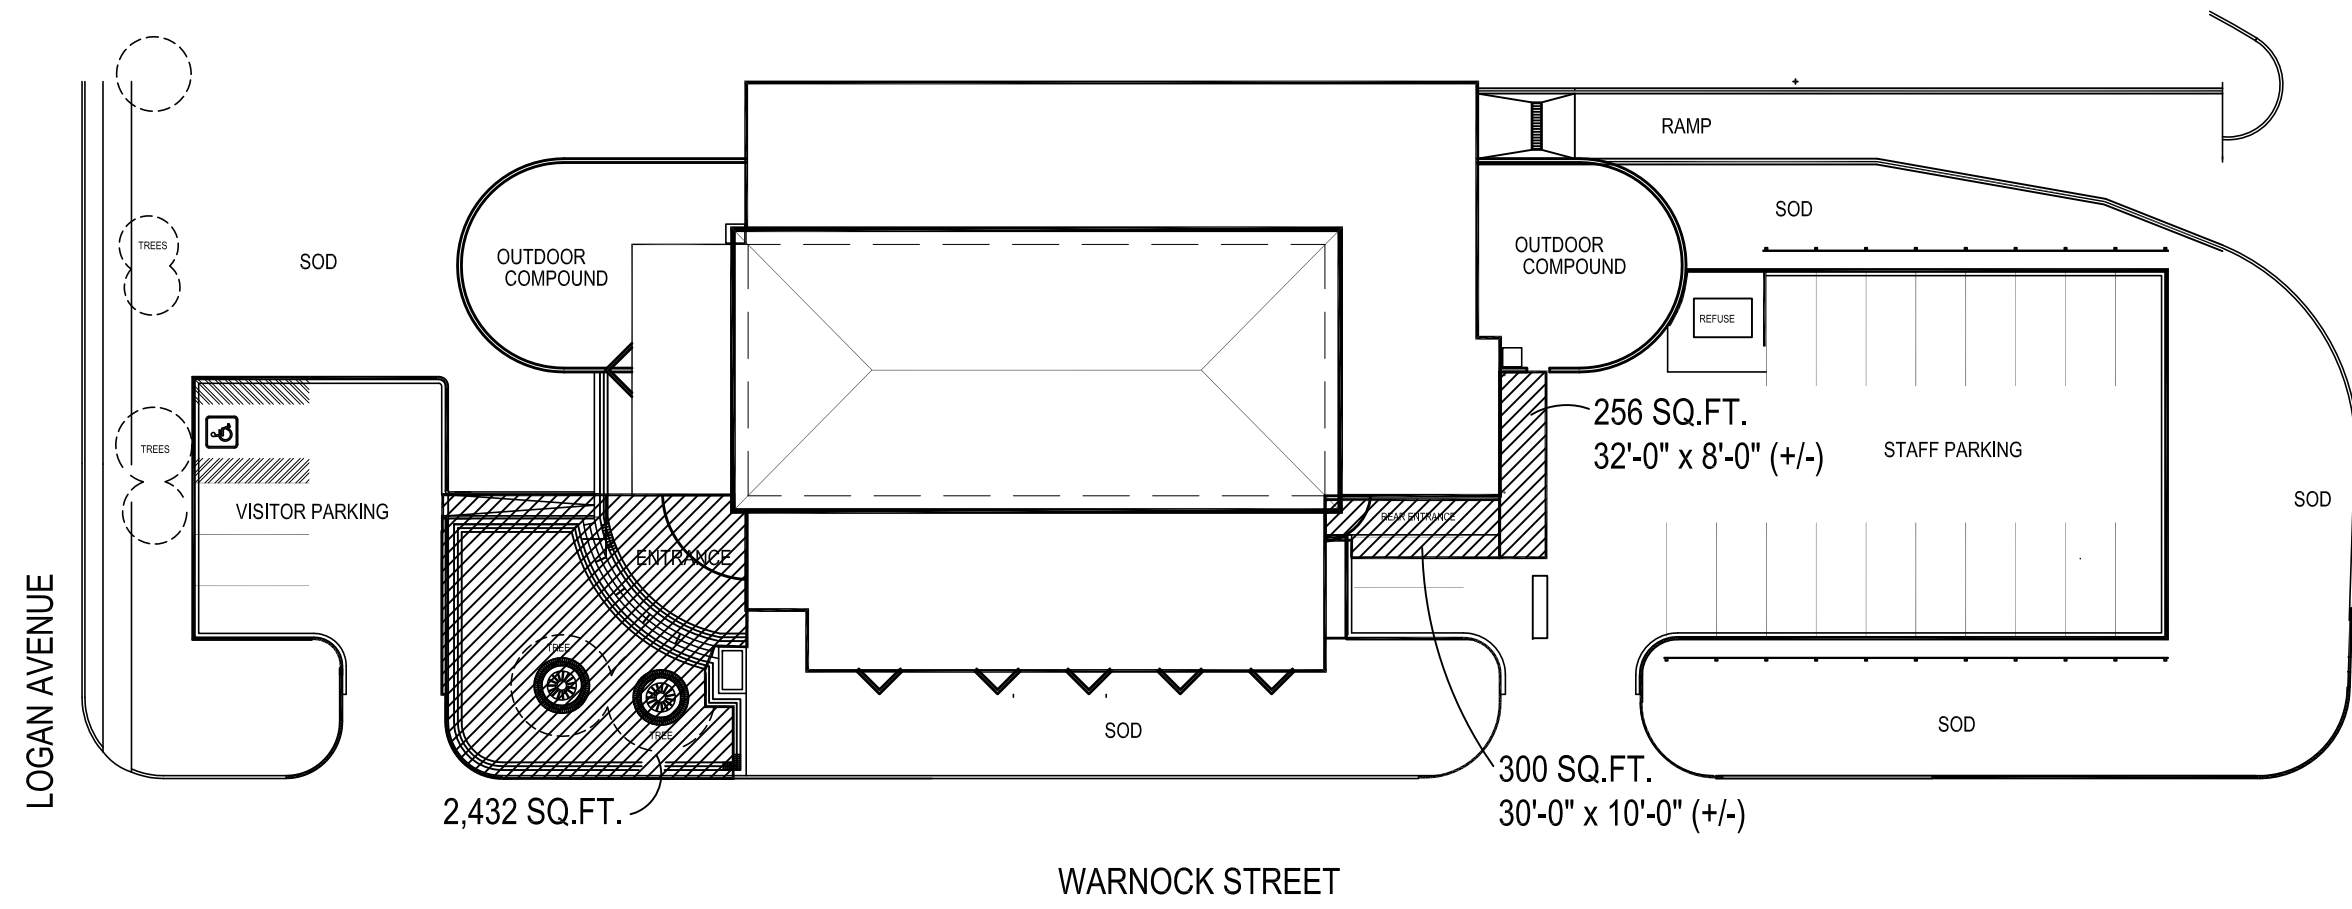

LOGAN AVENUE

WARNOCK STREET

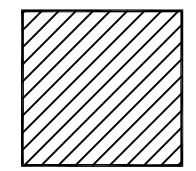

AREAS TO BE CLEARED OF SNOW:  
 $256 + 300 + 2,432 = 2988 \text{ SQ. FT.}$

SITE PLAN  
 ANIMAL SERVICES BUILDING  
 1057 LOGAN AVENUE

BID OPPORTUNITY  
 136-2019

NO.	REVISION/DESCRIPTION	BY	DATE
SEALS			

DRAWN BY	CHECKED BY	APPROVED
SFC	USER	APPROVAL
DATE	2019.04.01	

CITY OF WINNIPEG  
 PLANNING, PROPERTY &  
 DEVELOPMENT DEPARTMENT  
 CIVIC ACCOMMODATIONS DIVISION  
 300 - 85 GARRY ST. R3C 4K4

PROJECT  
 ANIMAL SERVICES BUILDING

1057 LOGAN  
 SHEET TITLE

SITE PLAN  
 SNOW REMOVAL

1057LGSP

SCALE	PROJECT NO.	SHEET NO.
NTS	XXXX-XXX	A-1