
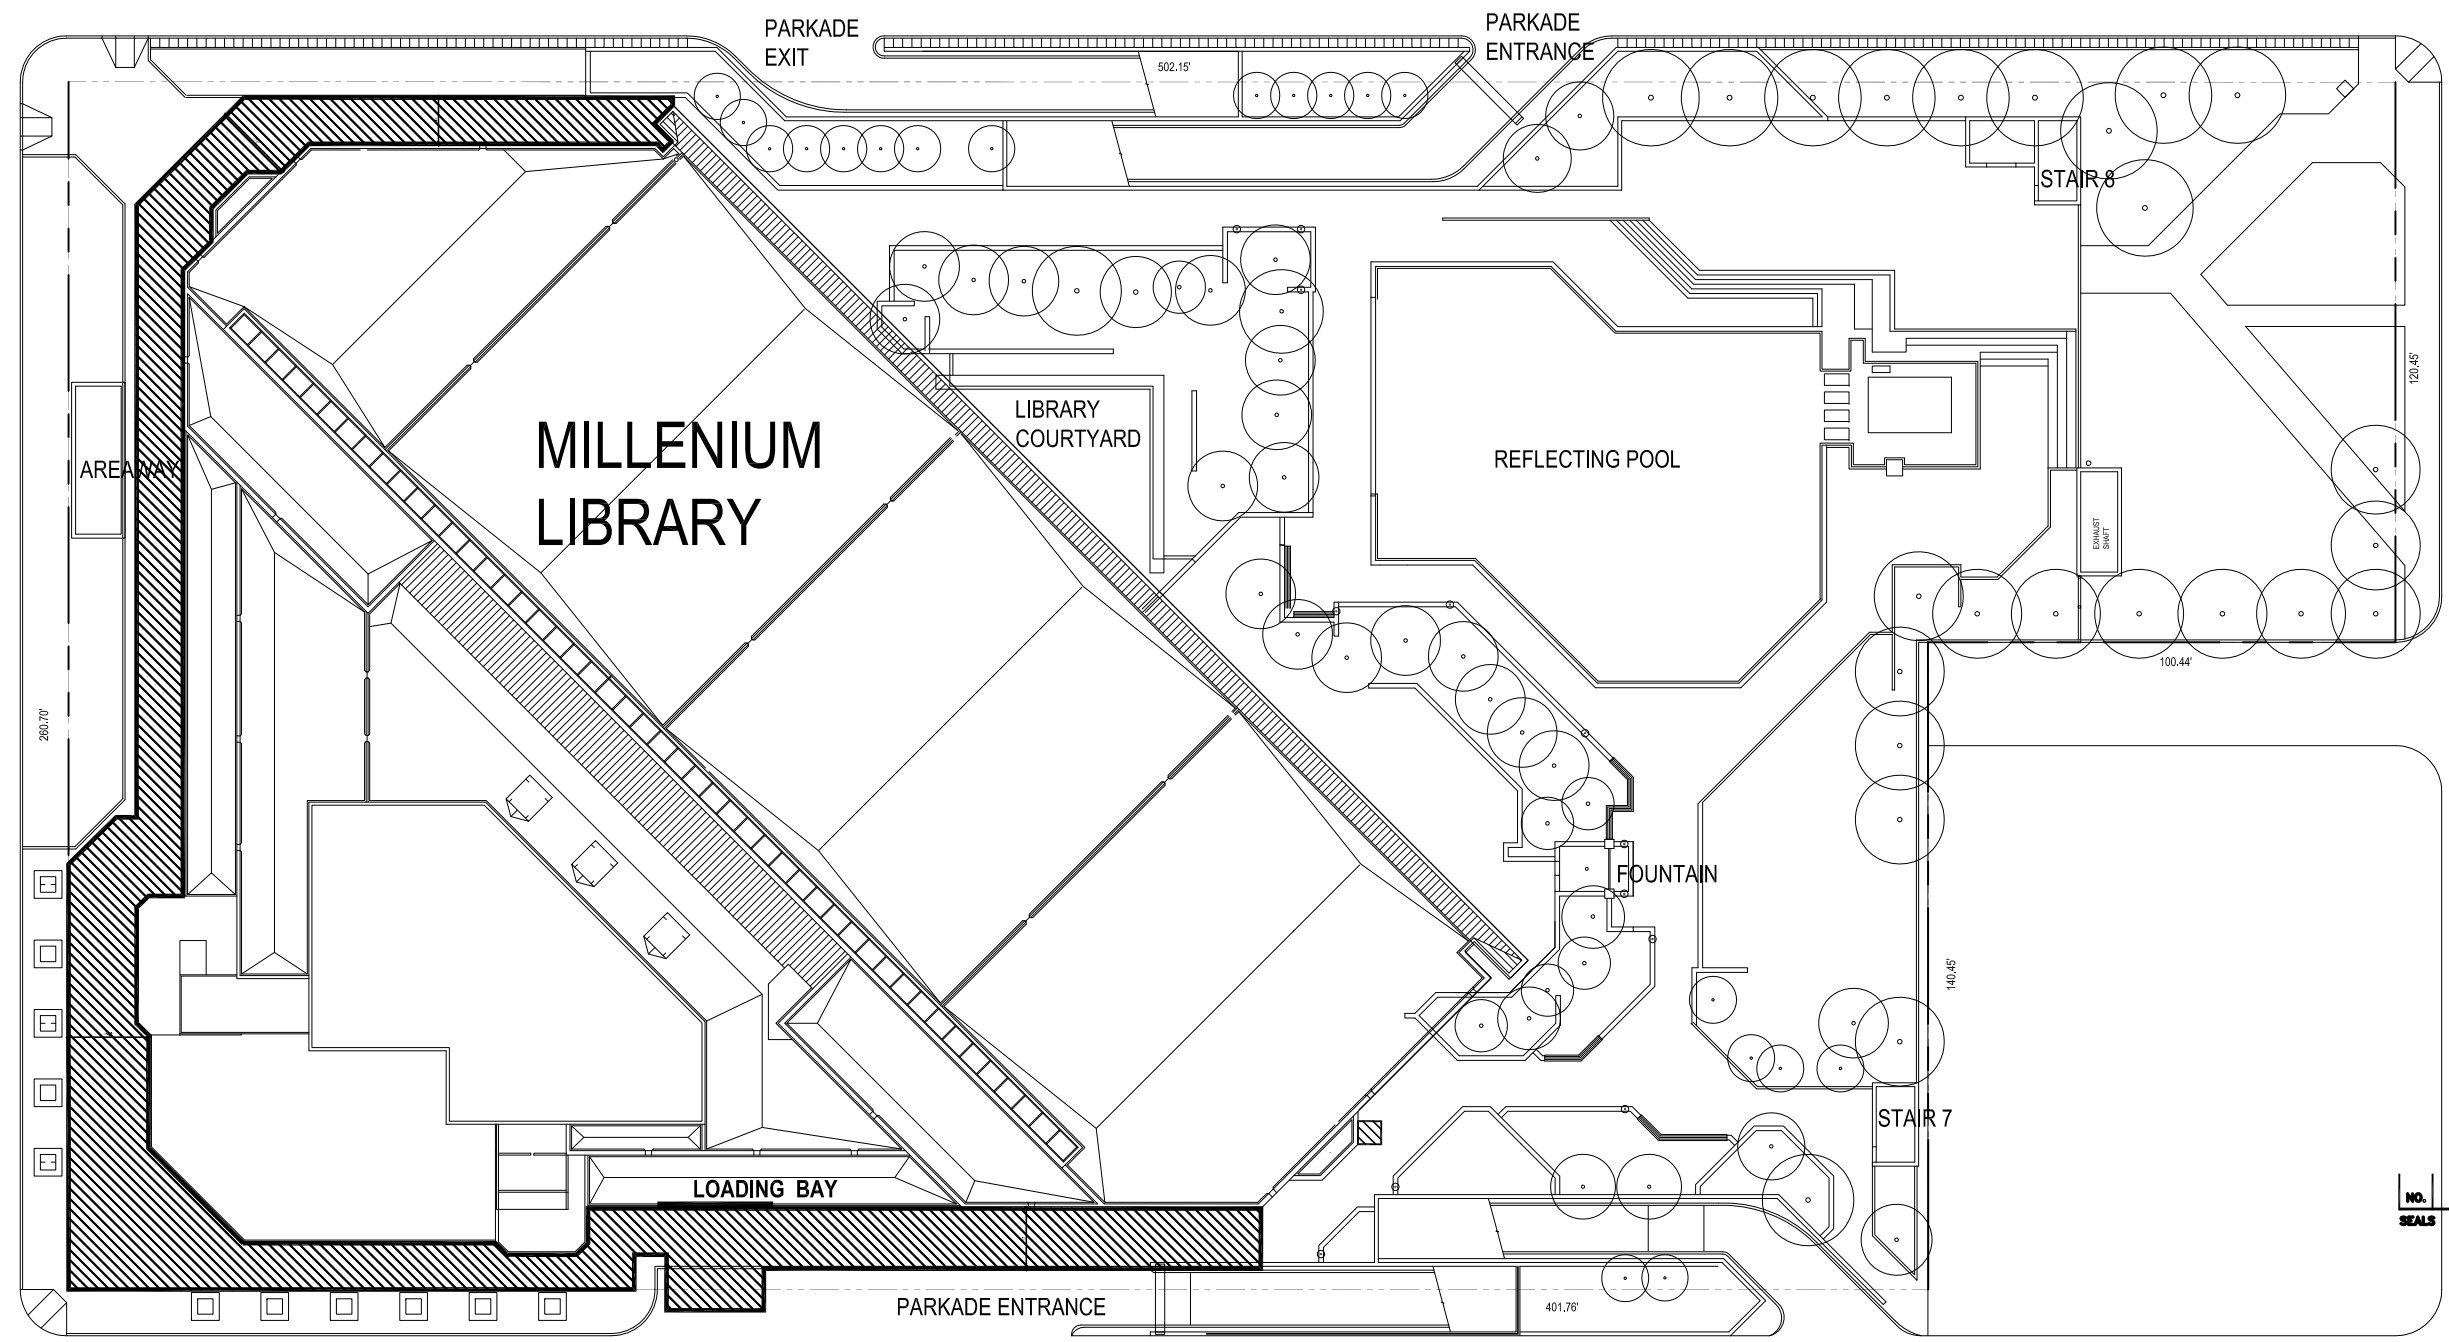


PROJECT No: 0251DNSP.dwg
 FILE NAME: 0251DNSP.dwg
 DATE: 2019.04.01
 DESCRIPTION: SITE PLAN
 ADDRESS: 251 DONALD STREET


GRAHAM AVENUE TRANSIT MALL

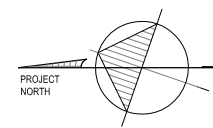

SMITH STREET ← ONE WAY

DONALD STREET ONE WAY →

ST. MARY AVENUE
 ← ONE WAY

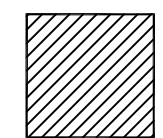

AREAS TO BE CLEARED OF SNOW:
 = 7628 SQ. FT.

SITE PLAN
 MILLENNIUM LIBRARY
 251 DONALD STREET

BID OPPORTUNITY
 136-2019

NO.	REVISION/DESCRIPTION	BY	DATE
SEALS			

DRAWN BY	SFC	CHECKED BY	APPROVED
DATE	2019.04.01	USER APPROVAL	

CITY OF WINNIPEG
 PLANNING, PROPERTY AND
 DEVELOPMENT DEPARTMENT
 CIVIC ACCOMMODATIONS DIVISION
 300 - 85 GARRY ST. R3C 4K4

PROJECT
 MILLENNIUM LIBRARY

251 DONALD STREET

SHEET TITLE
 SITE PLAN
 SNOW REMOVAL

0251DNSP

SCALE	PROJECT NO.	SHEET NO.
NOT TO SCALE		A-1