
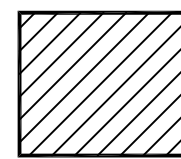


FILE NAME: 0380WMSP.dwg
DATE: 2019.04.01
DESCRIPTION: SITE PLAN
PROJECT No:
ADDRESS: 380 WILLIAM AVENUE

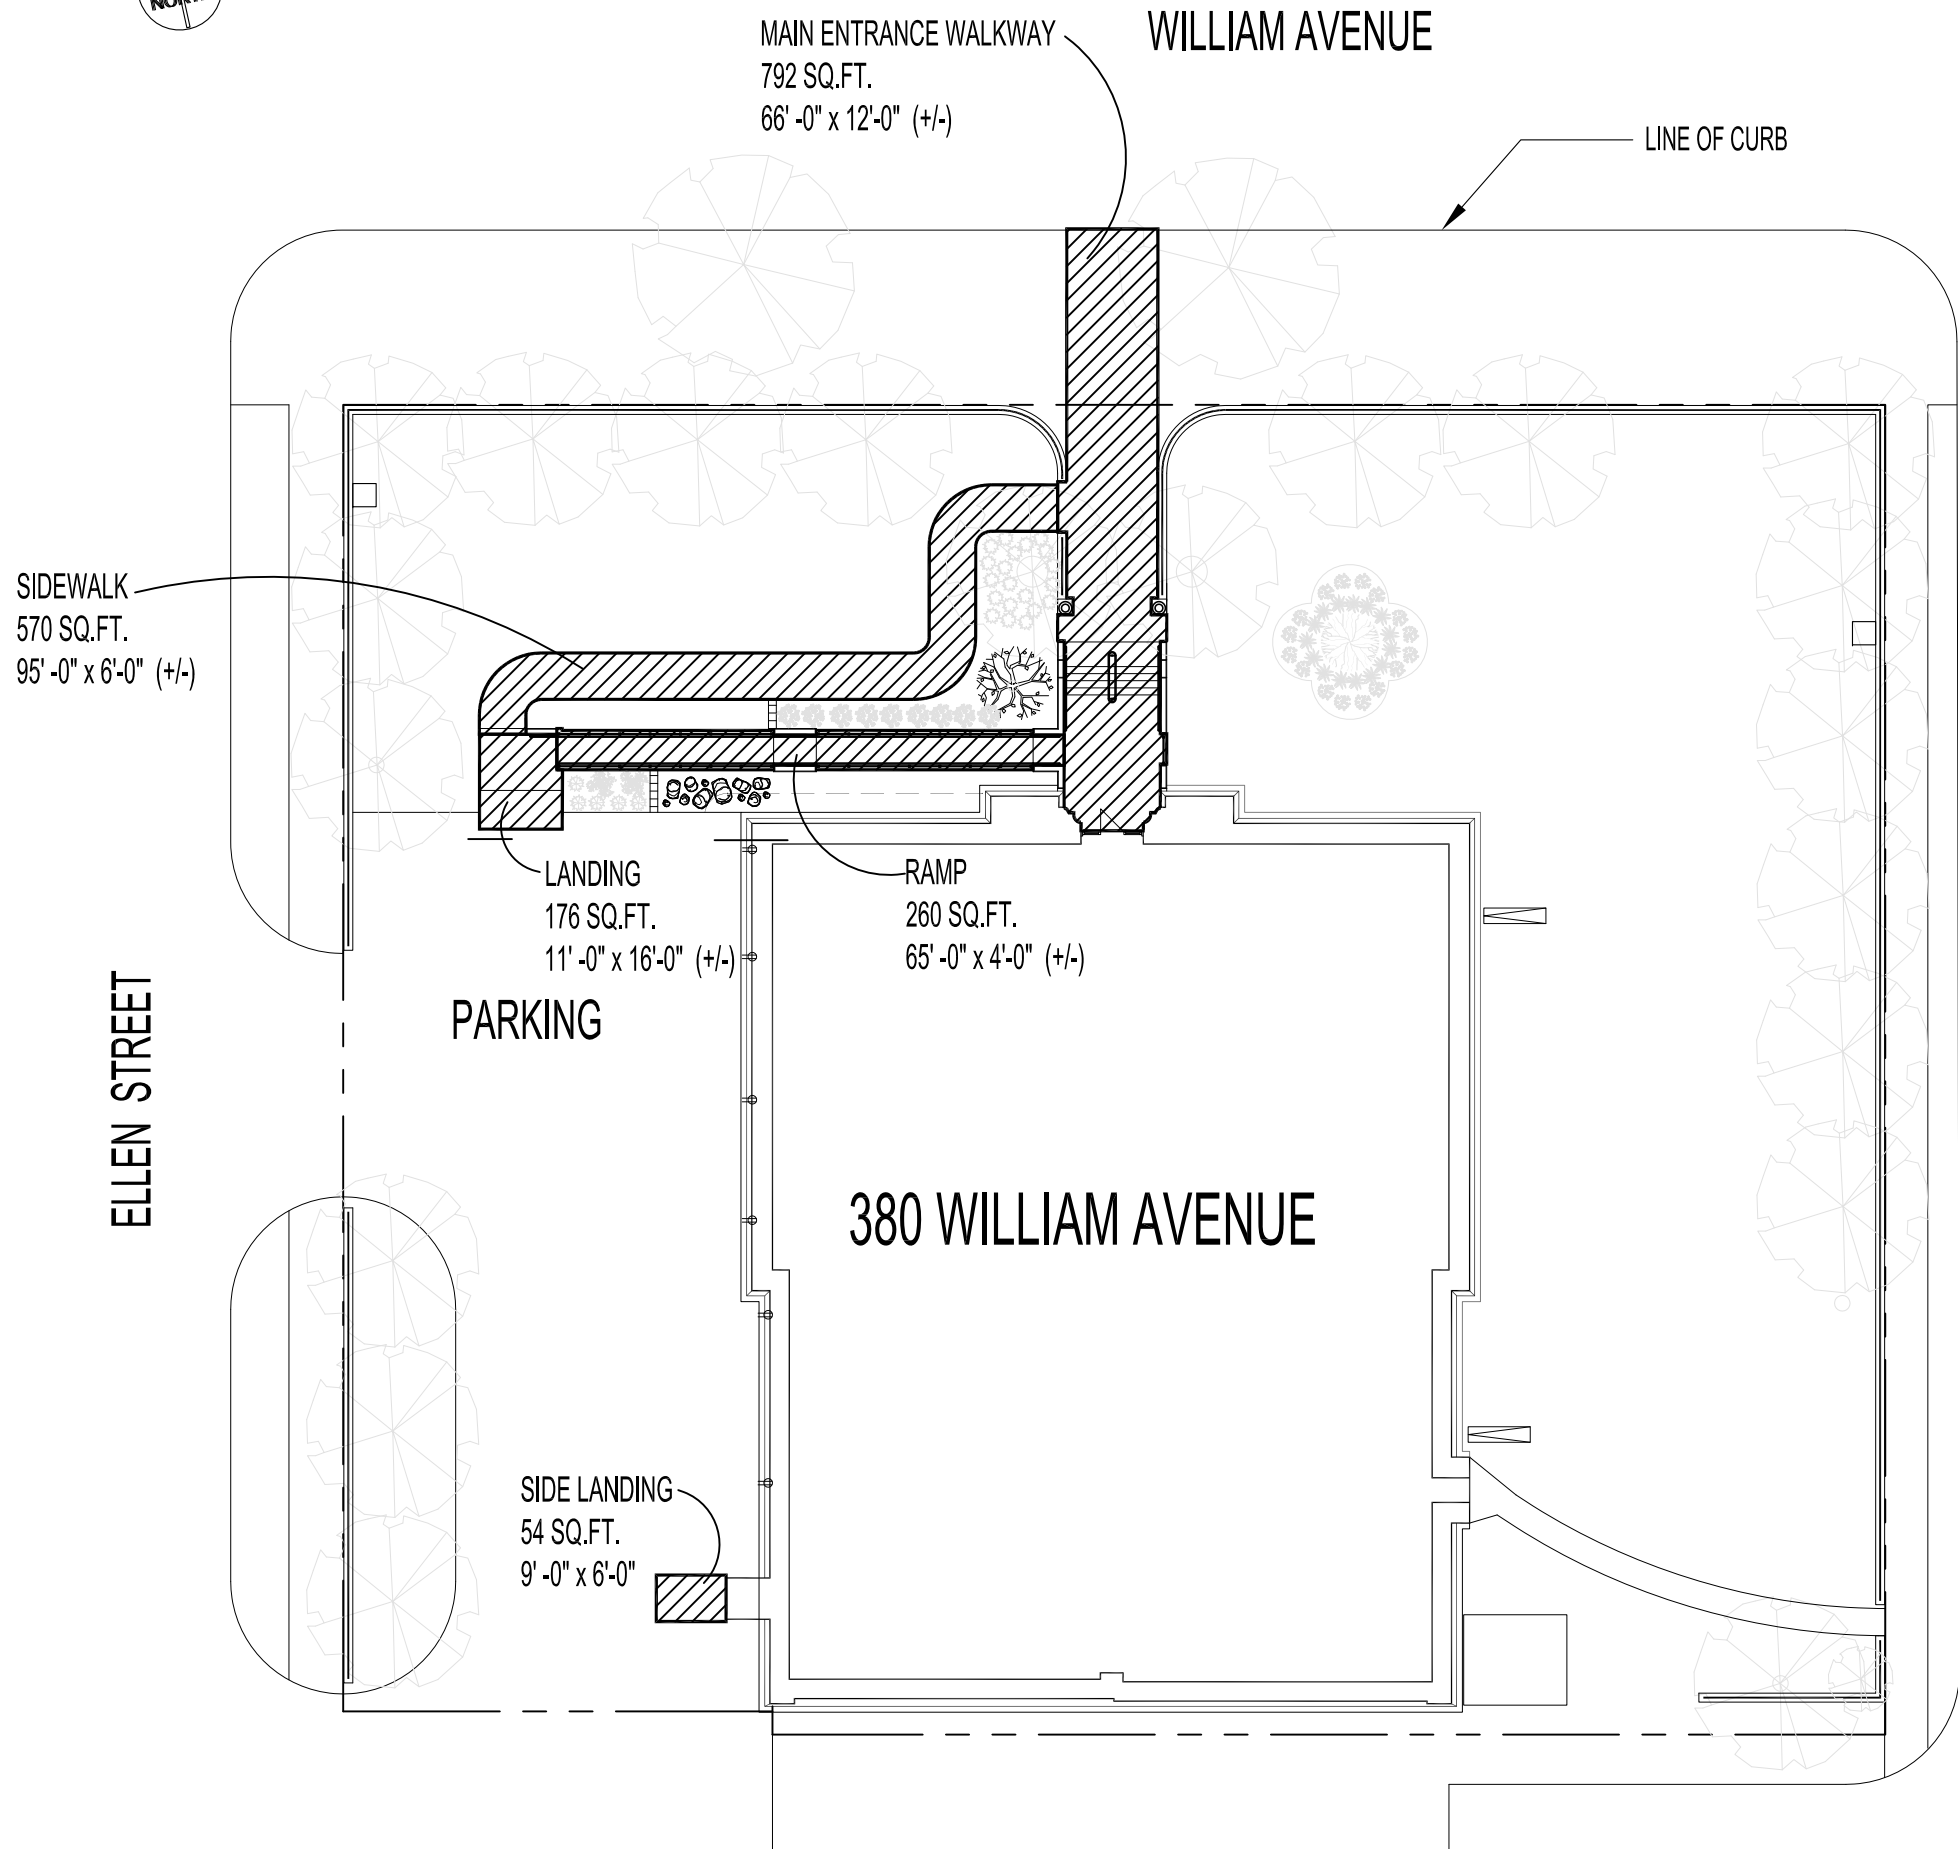

AREAS TO BE CLEARED OF SNOW:
 $792 + 570 + 176 + 260 + 54 = 1852 \text{ SQ. FT.}$

SITE PLAN
 CITY ARCHIVES BLDG
 380 WILLIAM AVENUE

BID OPPORTUNITY
 136-2019

NO.	REVISION/DESCRIPTION	BY	DATE
SEALS			

DRAWN BY	SFC	CHECKED BY	APPROVED
DATE	2019.04.01	USER APPROVAL	

CITY OF WINNIPEG
 PLANNING, PROPERTY AND
 DEVELOPMENT DEPARTMENT
 CIVIC ACCOMMODATIONS DIVISION
 300 - 65 GARRY ST. R3C 4K4

PROJECT
 CITY ARCHIVES BUILDING

380 WILLIAM AVENUE
 SHEET TITLE

SITE PLAN
 SNOW REMOVAL

0380WMSP

SCALE	PROJECT NO.	SHEET NO.
NTS		A-1