



ADDRESS: 50 MYRTLE STREET PROJECT No: SHEET TITLE: SITE PLAN (PARKING LOT) DATE: 2019.04.01 FILE NAME: 0050MTSP.dwg

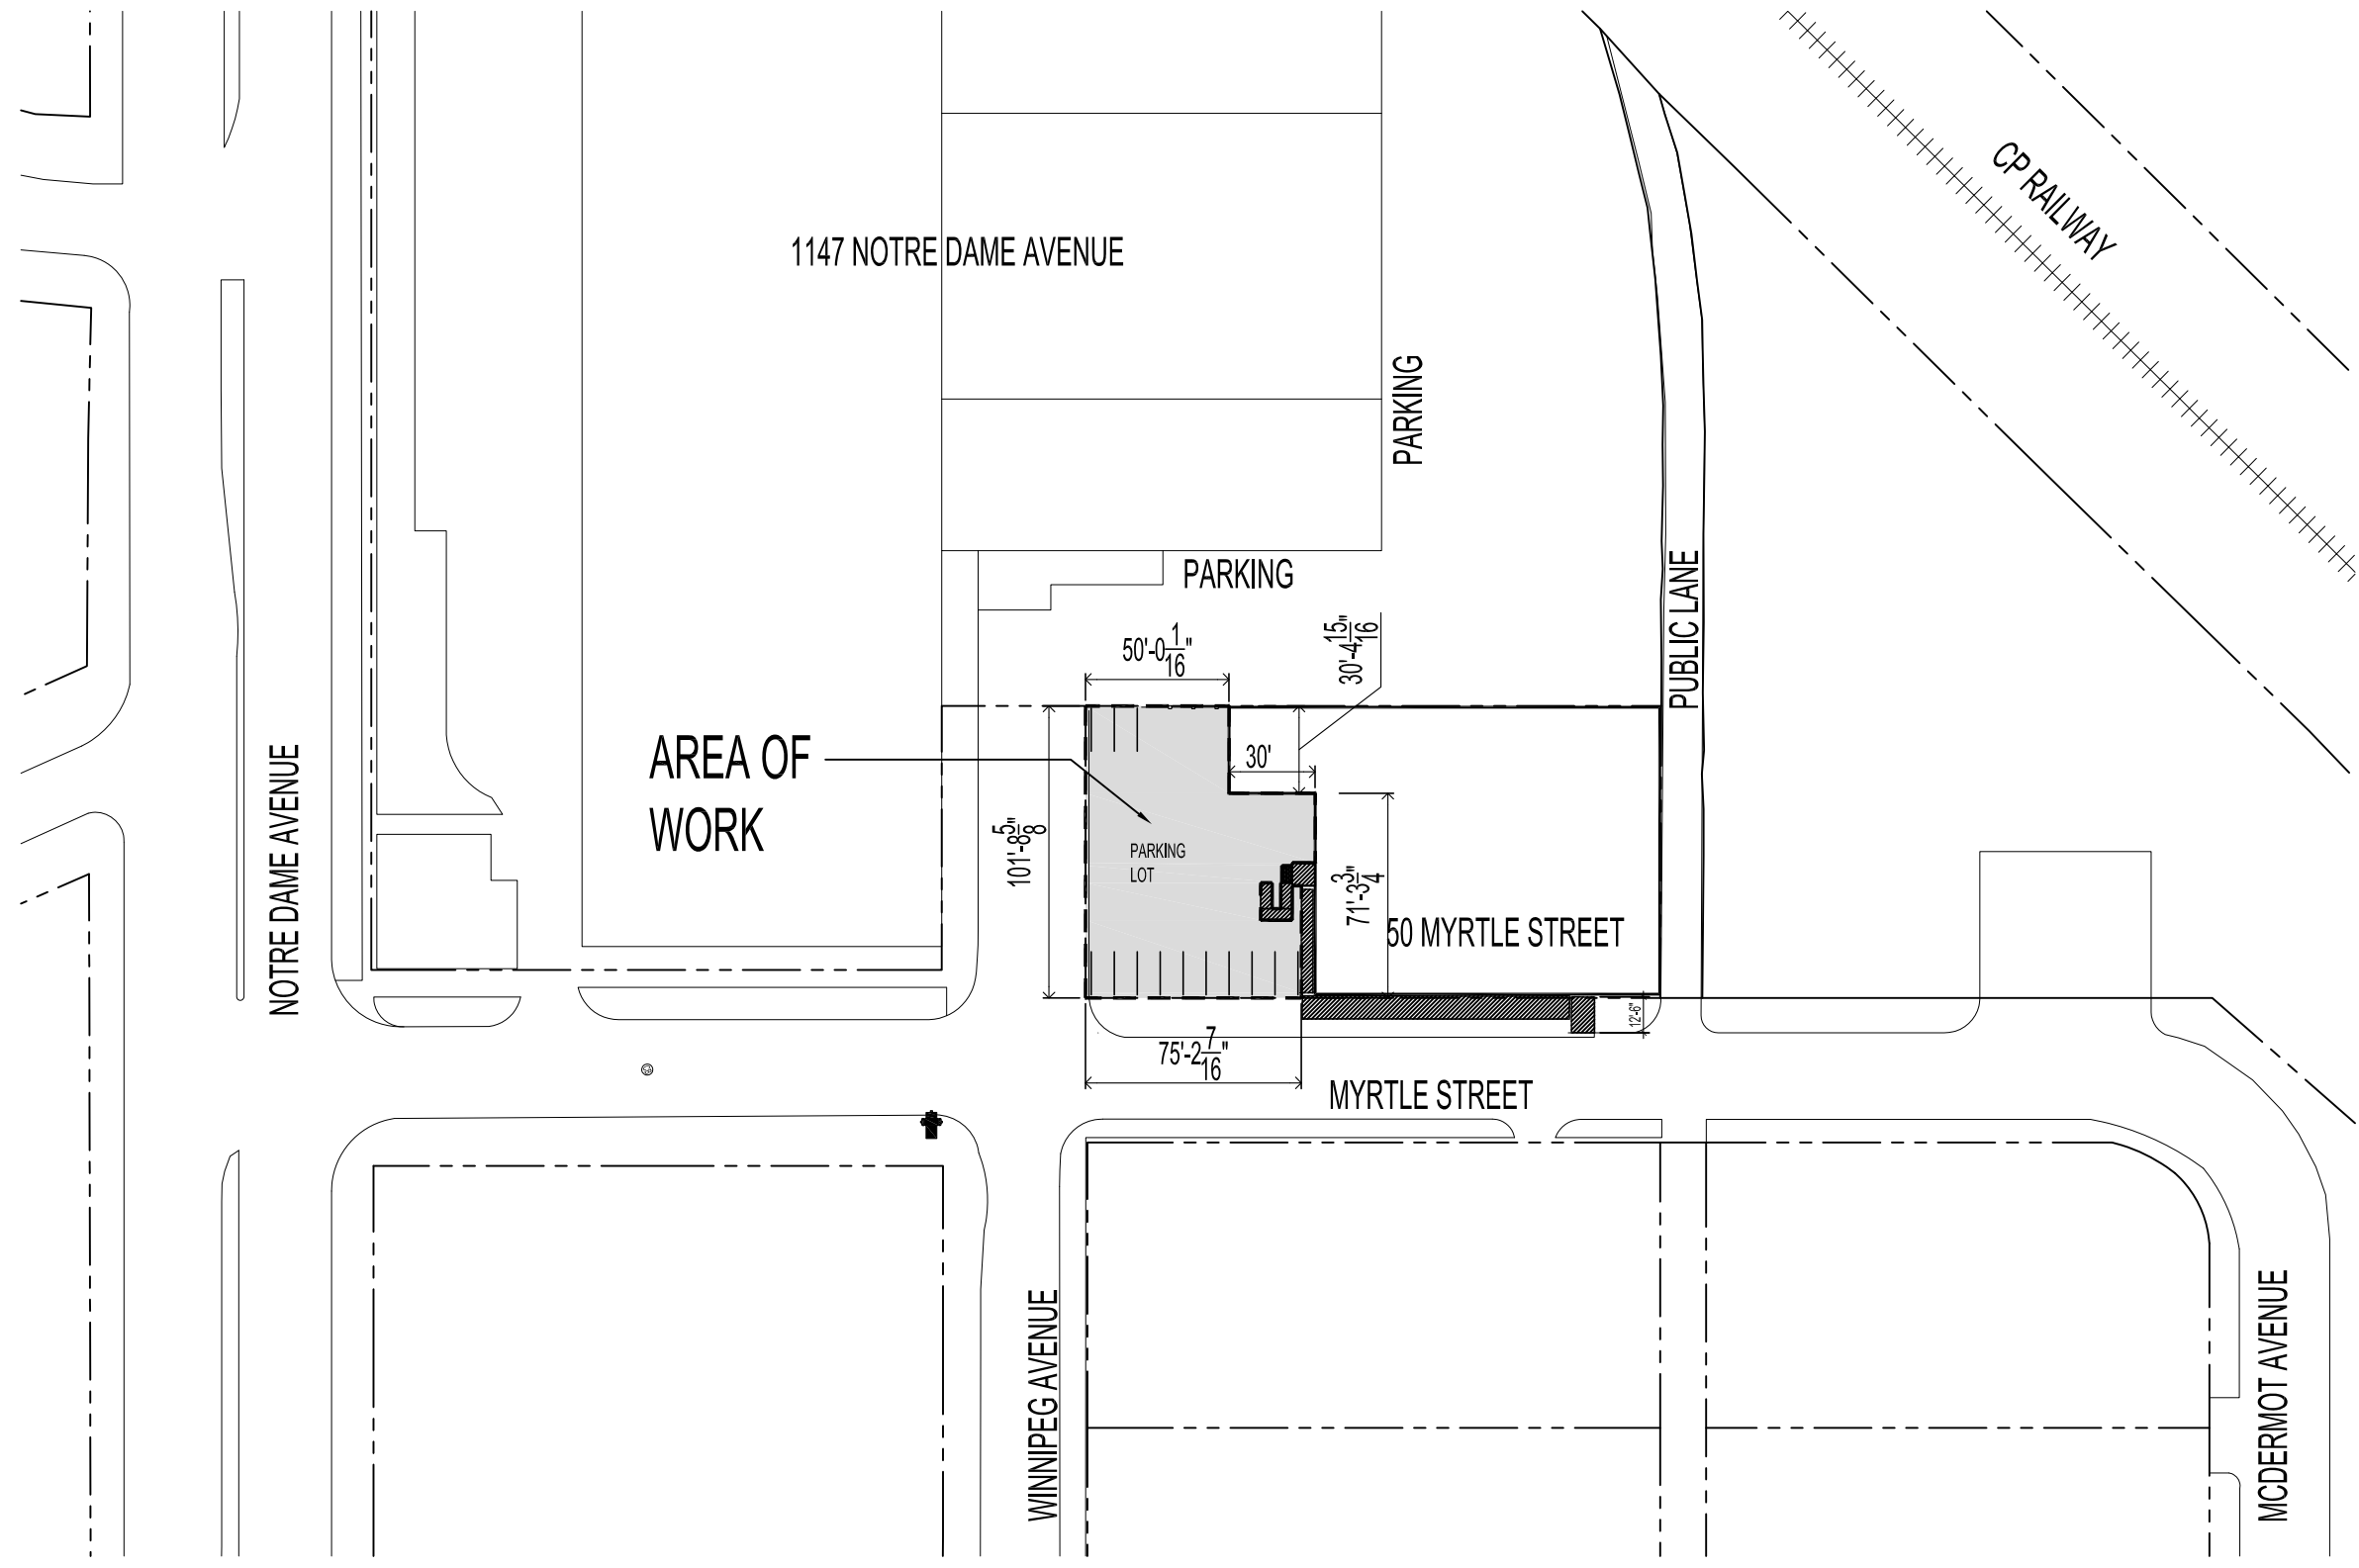

SNOW REMOVAL AREA :(PARKING LOT) = 6,836 sq. ft.

 

SITE PLAN
NOT TO SCALE: FOR INFORMATION ONLY

No.	REVISION/DESCRIPTION	BY	DATE
SEAL			

DATE	USER	APPROVAL
2019.04.01		

THE CITY OF WINNIPEG
PLANNING, PROPERTY AND
DEVELOPMENT DEPARTMENT
MUNICIPAL ACCOMMODATIONS DIVISION
3-85 GARRY STREET, R3C 4K4

PROJECT
CITY OF WINNIPEG ARCHIVES

50 MYRTLE STREET
SHEET TITLE

SITE PLAN
PARKING LOT SNOW REMOVAL

0050MTSP

SCALE	PROJECT No:	SHEET No:
NTS		A1