


ITEM NO.43B

NOTES:

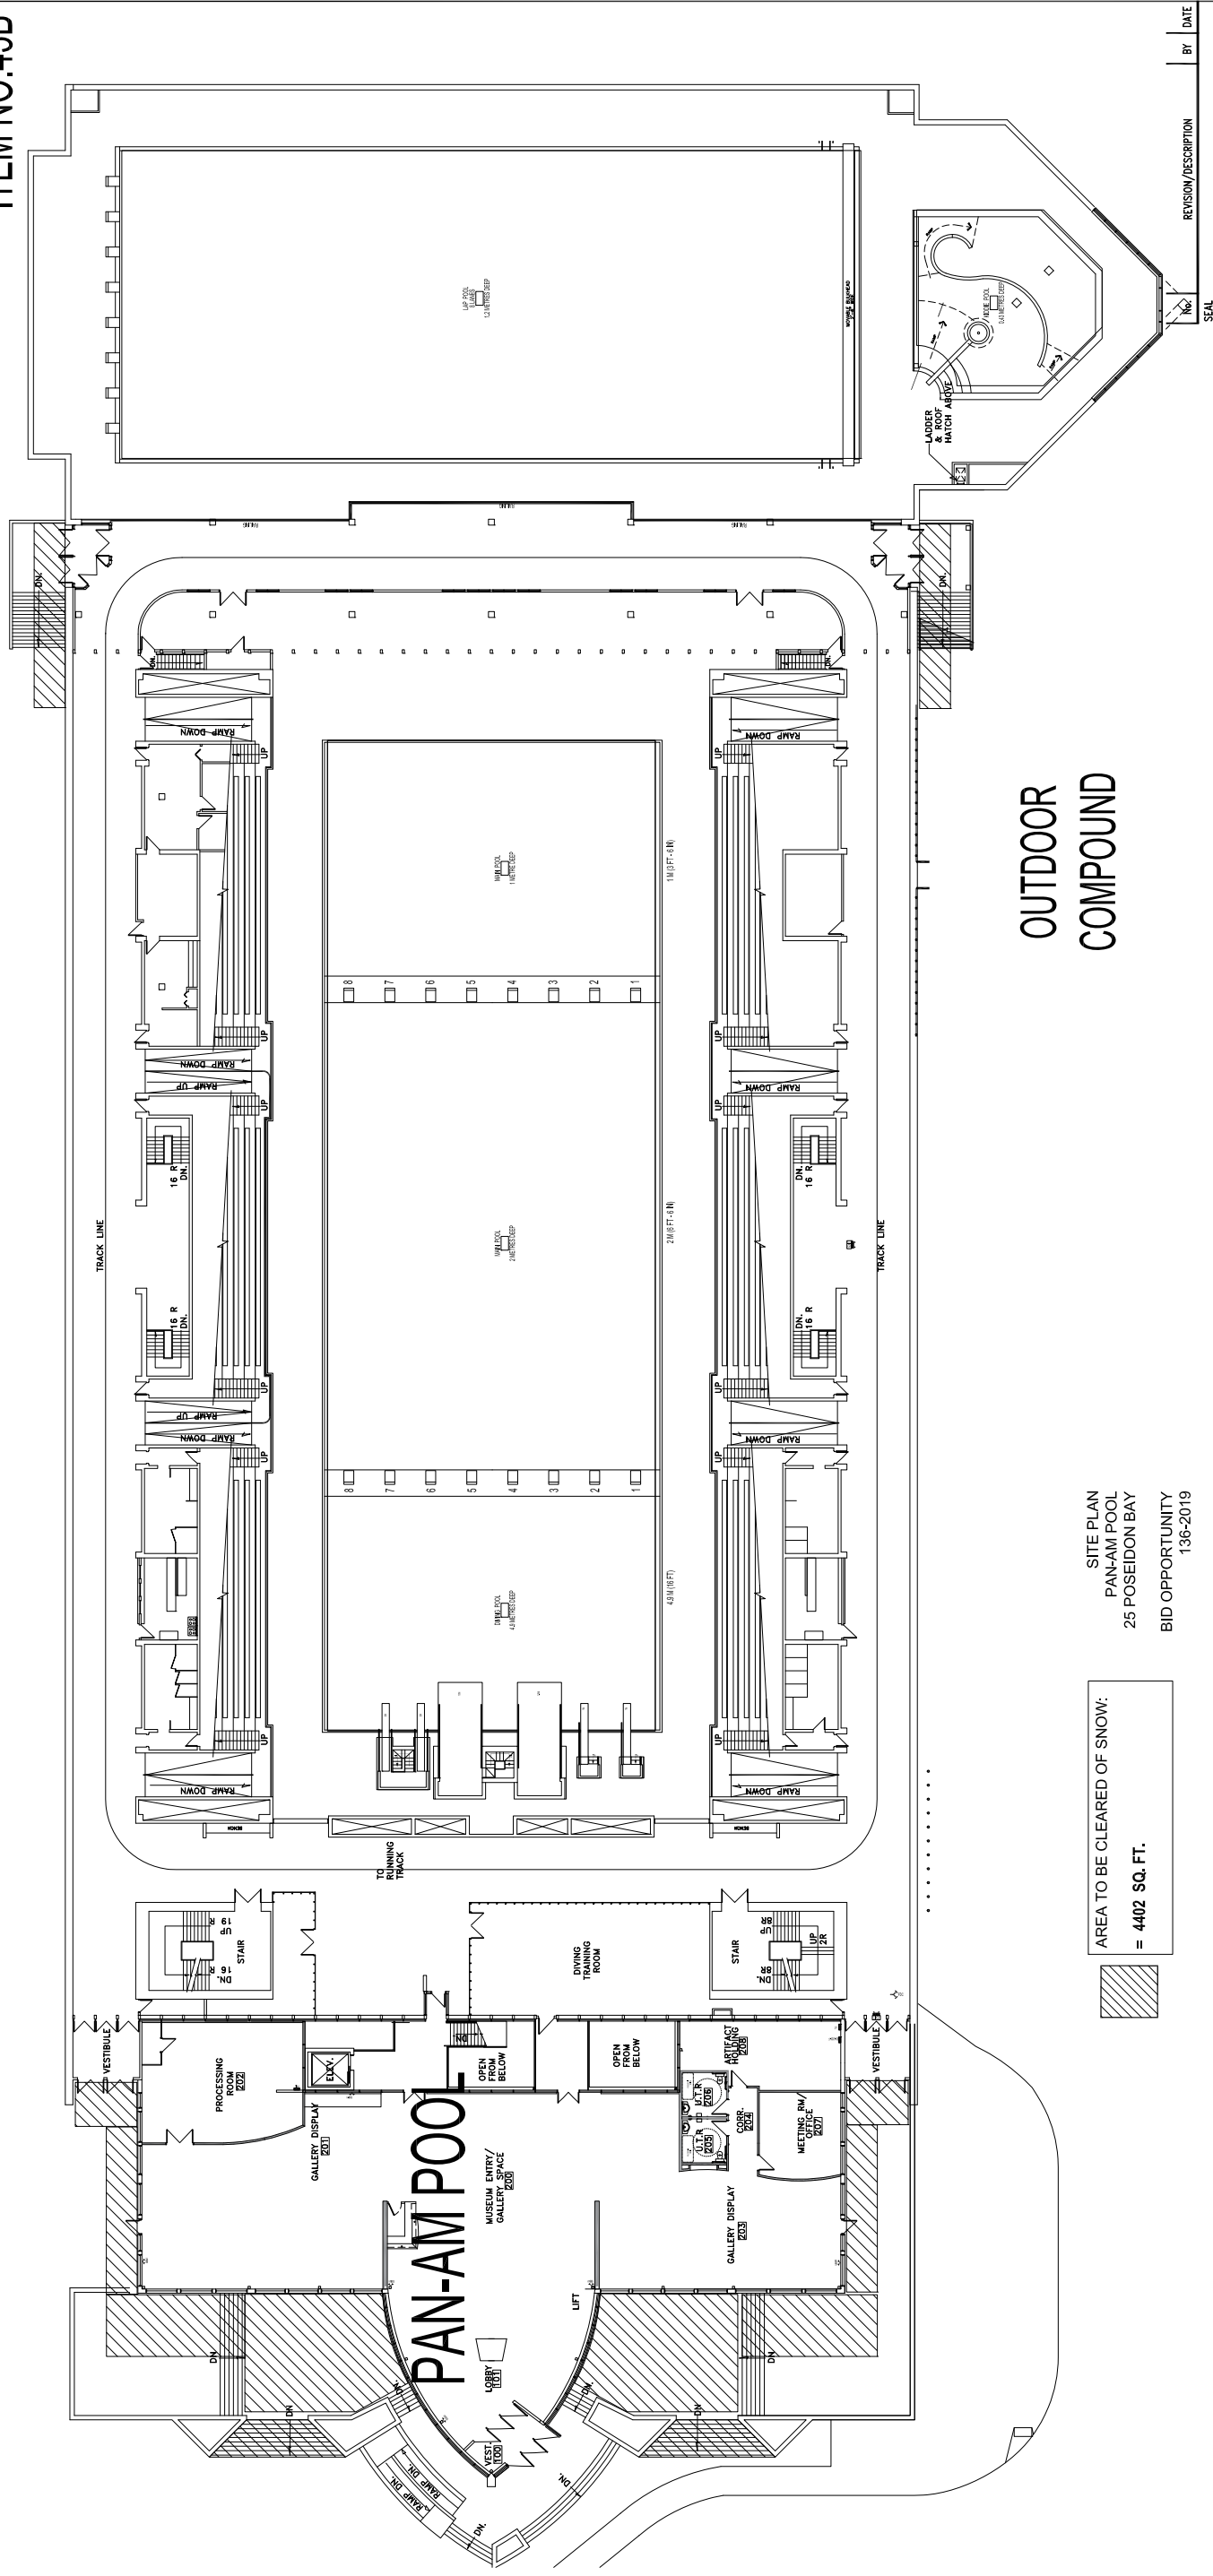

SITE PLAN
PAN-AM POOL
25 POSEIDON BAY
BID OPPORTUNITY
136-2019

AREA TO BE CLEARED OF SNOW:
= 4402 SQ. FT.



INVESTIGATOR DRAWN DATE	CHECKED USER APPROVAL	DESIGNED	APPROVED
2019.07.22			
THE CITY OF WINNIPEG PLANNING, PROPERTY AND DEVELOPMENT DEPARTMENT Winnipeg MUNICIPAL ACCOMMODATIONS DIVISION 3-65 GARRY STREET, R3C 4K4 PROJECT PAN AM POOL			
25 POSEIDON BAY			
SHEET TITLE			
2ND FLOOR PLAN			
SNOW REMOVAL			
SCALE AS SHOWN	PROJECT No:	SHEET No:	
		A2	

0025PSSP