
 AREA TO BE CLEARED OF SNOW:
= 1909 SQ. FT.

SITE PLAN
PAN-AM POOL
25 POSEIDON BAY
BID OPPORTUNITY
136-2019

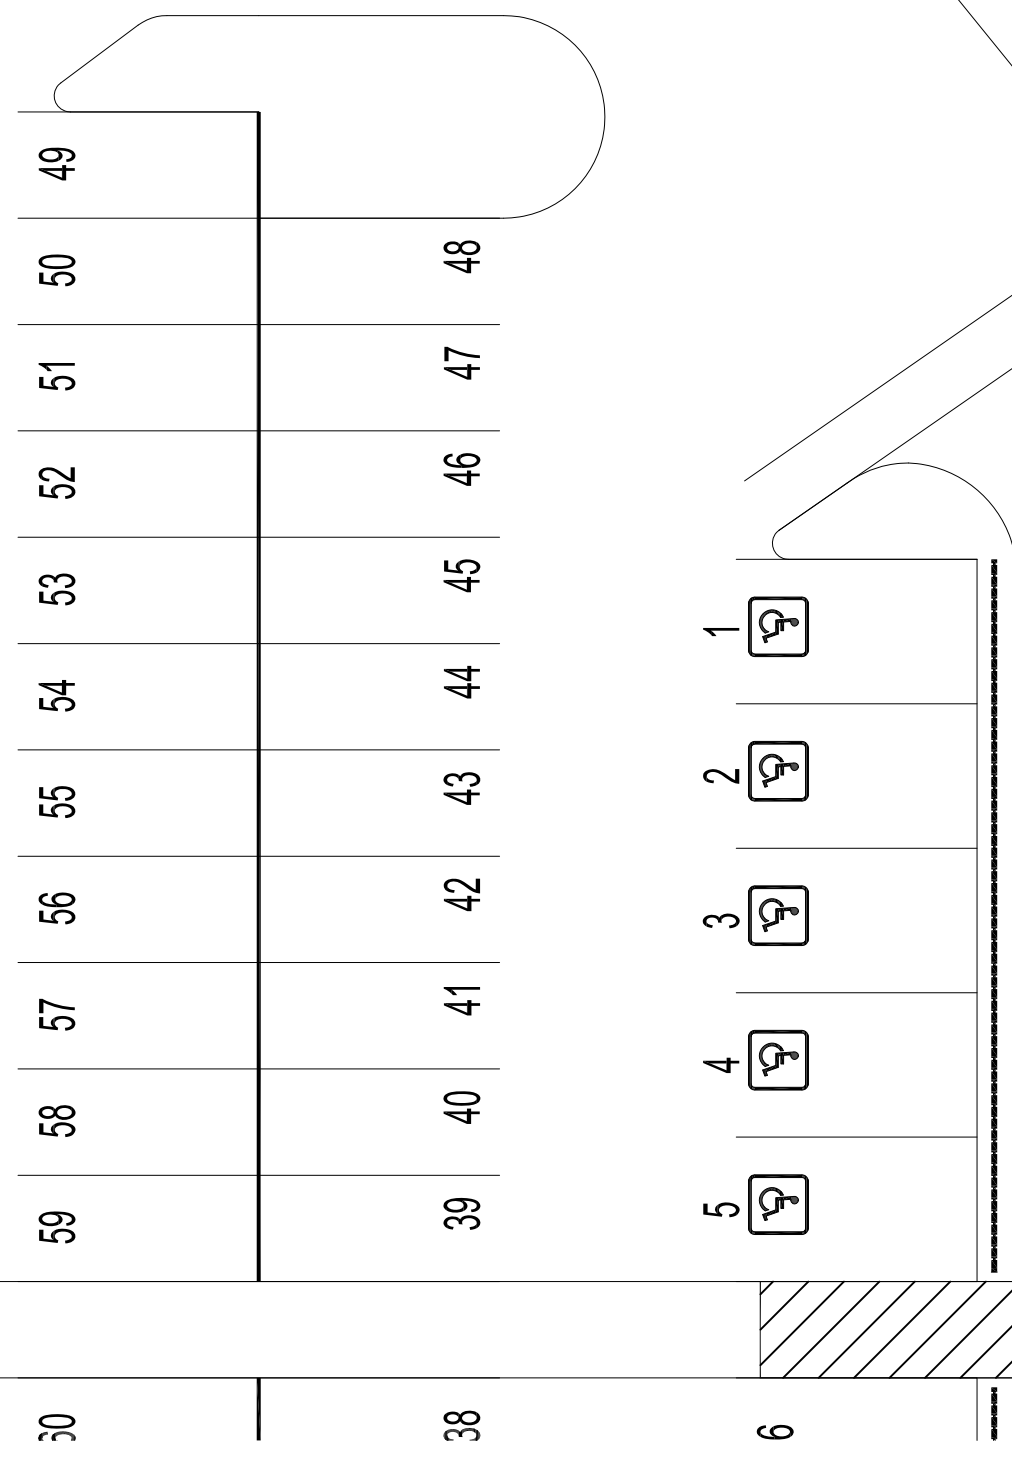


PAN-AM

NOTES :

NO.	REVISION/DESCRIPTION	BY	DATE
SEALS			

DRAWN BY	SFC	CHECKED BY	APPROVED
DATE	2019.07.22	USER APPROVAL	

 CITY OF WINNIPEG
PLANNING, PROPERTY &
DEVELOPMENT DEPARTMENT
CIVIC ACCOMMODATIONS DIVISION
300 - 65 GARRY ST. R3C 4K4

PROJECT
PAN-AM POOL

25 POSEIDON BAY

SHEET TITLE
SITE PLAN
SNOW REMOVAL

0025PSSP

SCALE	PROJECT NO.	SHEET NO.
NTS		A3

