



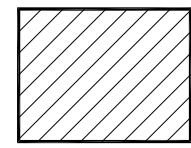

NOTES:

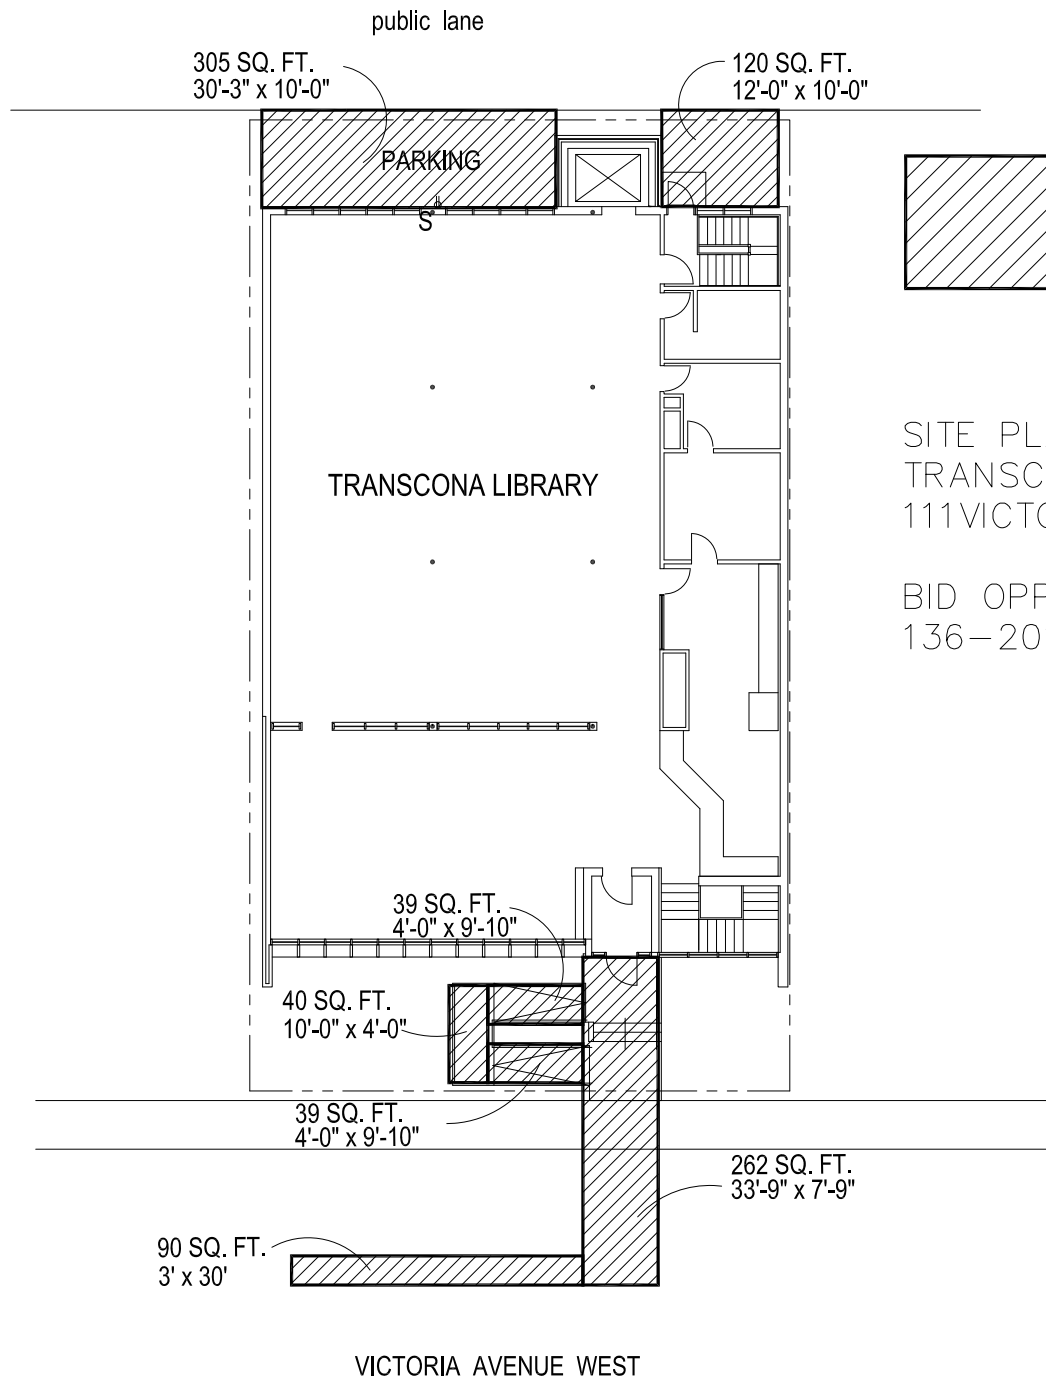

AREAS TO BE CLEARED OF SNOW:

$$305 + 120 + 39 + 40 + 39 + 262 + 90 = \mathbf{895 \text{ SQ. FT.}}$$

SITE PLAN  
TRANSCONA LIBRARY  
111 VICTORIA AVE WEST

BID OPPORTUNITY  
136-2019

NO.	REVISION/DESCRIPTION	BY	DATE
SEALS			

DRAWN BY:	CHECKED BY:	APPROVED:
SFC		
DATE:	USER APPROVAL:	
2019.04.01		



THE CITY OF WINNIPEG  
PLANNING, PROPERTY AND  
DEVELOPMENT DEPARTMENT  
3-85 GARRY STREET  
R3C 4K4

PROJECT:  
**TRANSCONA LIBRARY**  
111 VICTORIA AVE WEST

SHEET TITLE:  
**SITE PLAN**  
**SNOW REMOVAL** 011VTSP

SCALE: NTS	PROJECT No.:	SHEET No.: A - 1
---------------	--------------	---------------------