


AREAS TO BE CLEARED OF SNOW:
 $63 + 20 + 40 = \mathbf{123 \text{ SQ. FT.}}$

SITE PLAN
 TRANSCONA MUSEUM
 141 REGENT AVENUE


BID OPPORTUNITY
 136-2019

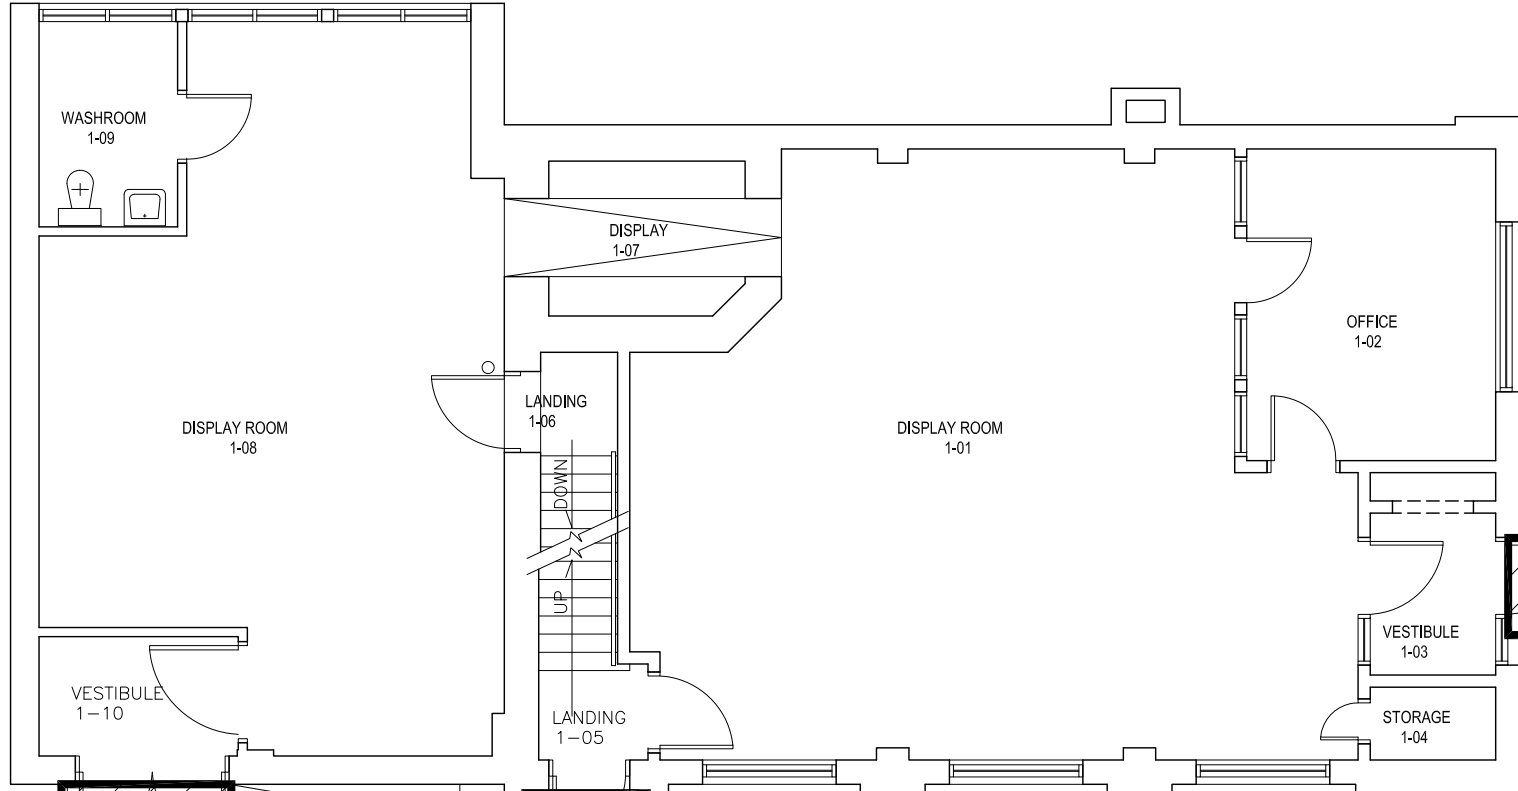

FLOOR PLAN UPDATED AUG. 11/94

NO.	REVISION/DESCRIPTION	BY	DATE
SEALS			

40 SQ.FT.
 4'-0" x
 10'-0"

 

DRAWN BY	SFC	CHECKED BY	APPROVED
DATE	2019.04.01	USER APPROVAL	



THE CITY OF WINNIPEG
 PLANNING, PROPERTY AND
 DEVELOPMENT DEPARTMENT
 3-65 GARRY STREET
 R3C 4K4


PROJECT

141 REGENT AVE.
 TRANSCONA MUSEUM


SHEET TITLE
 SITE PLAN
 SNOW REMOVAL

0141RGSP

SCALE	PROJECT NO.	SHEET NO.
NOT TO SCALE		A-1

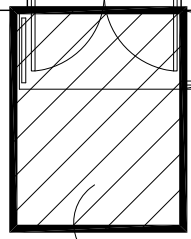

63 SQ.FT.
 7'-0" x 9'-0"

 

20 SQ.FT.
 4'-0" x 5'-0"