


 

ESSAR AVE

HENDERSON HWY

 AREAS TO BE CLEARED OF SNOW:  
 587 + 208 + 130 + 347  
 = **1,272 SQ. FT.**

SITE PLAN  
 WINNIPEG POLICE SERVICES  
 COMMUNITY POLICE SERVICE CENTRE  
 1400 HENDERSON HIGHWAY


BID OPPORTUNITY  
 136-2019

587 SQ. FT.

208 SQ. FT.

130 SQ. FT.

347 SQ. FT.  
 APPROX. 10'-0"  
 x 32'-6"

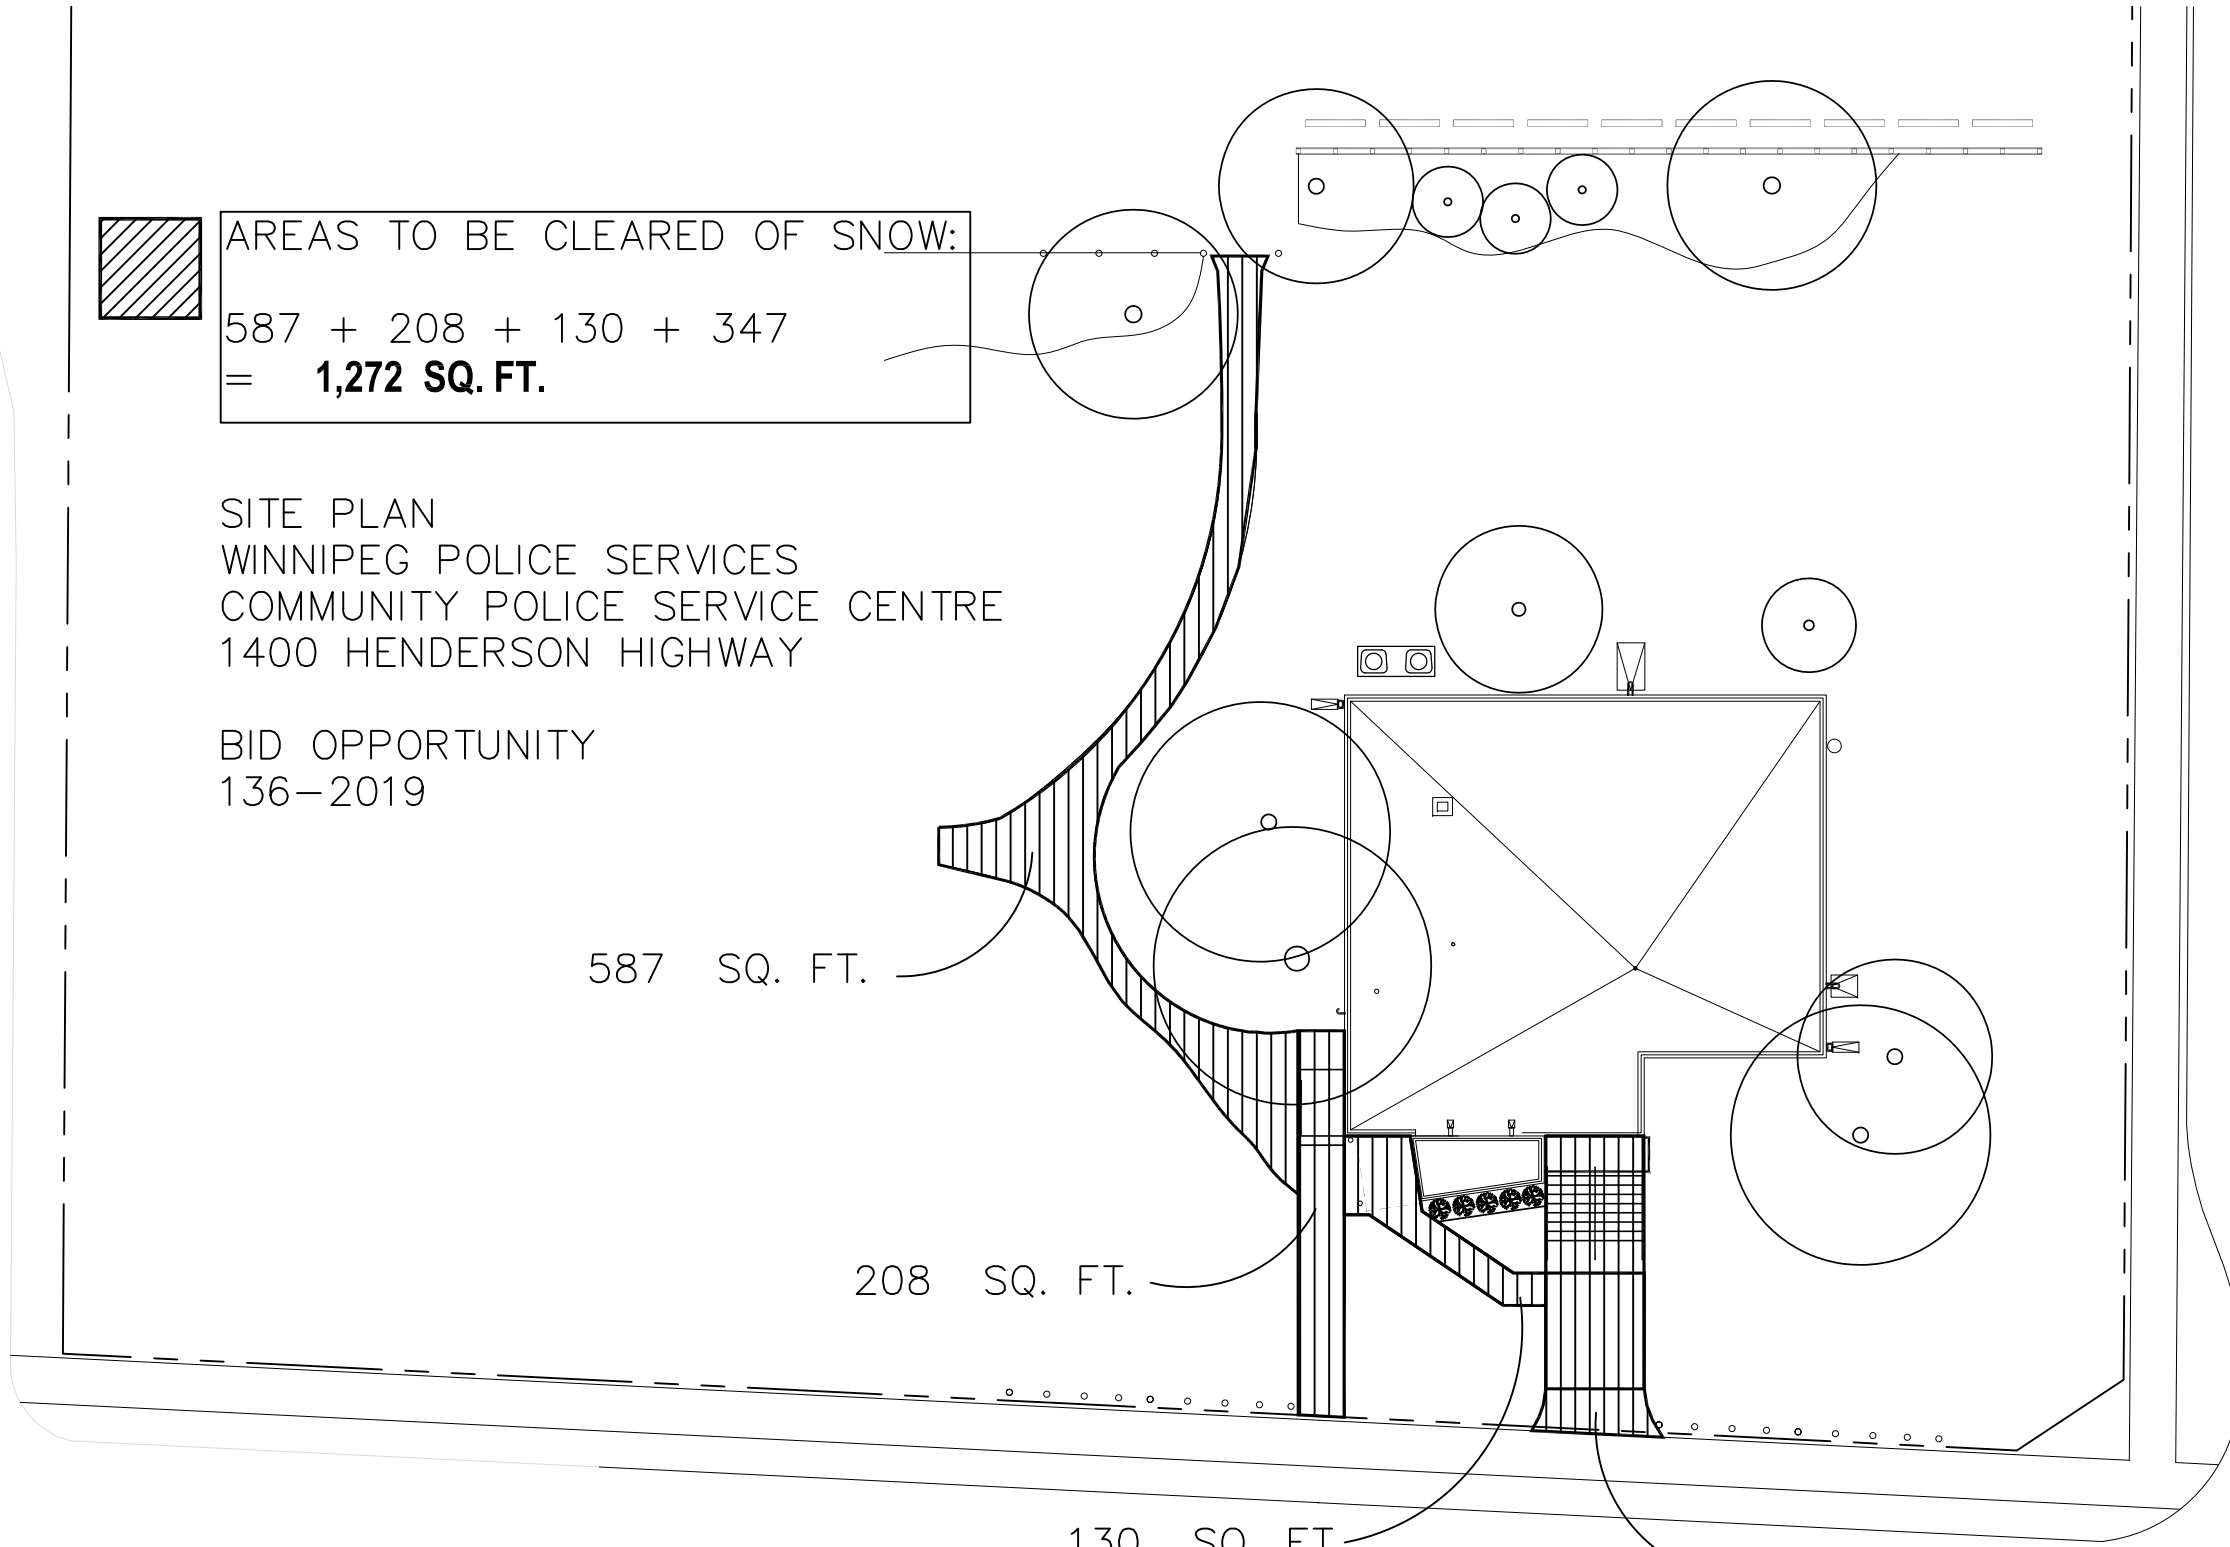

LITZ PL

NOTES :

ITEM NO.9

NO.	REVISION/DESCRIPTION	BY	DATE
SEALS			

DRAWN BY	SFC	CHECKED BY	APPROVED
DATE	2019.04.01	USER APPROVAL	


**CITY OF WINNIPEG**  
 PLANNING, PROPERTY AND  
 DEVELOPMENT DEPARTMENT  
 CIVIC ACCOMMODATIONS DIVISION  
 300 - 85 GARRY ST. R3C 4K4

PROJECT  
 WINNIPEG POLICE SERVICES  
 COMMUNITY POLICE SERVICE CENTRE

1400 HENDERSON HIGHWAY

SHEET TITLE  
 SITE PLAN  
 SNOW REMOVAL **1400HNSP**

SCALE	PROJECT NO.	SHEET NO.
NOT TO SCALE		A-1