



1 BUILDING SECTION
A/B

2 BUILDING SECTION
A/B

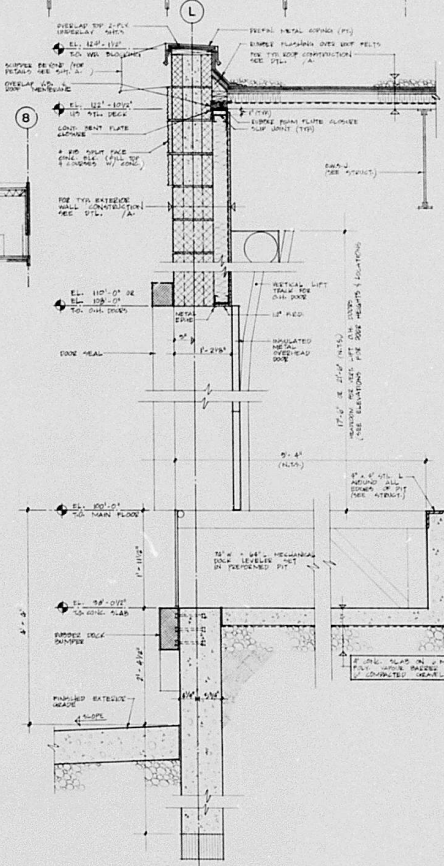

A/B SECT. THRU LOADING DOCK
SCALE: 1" = 1'-0"

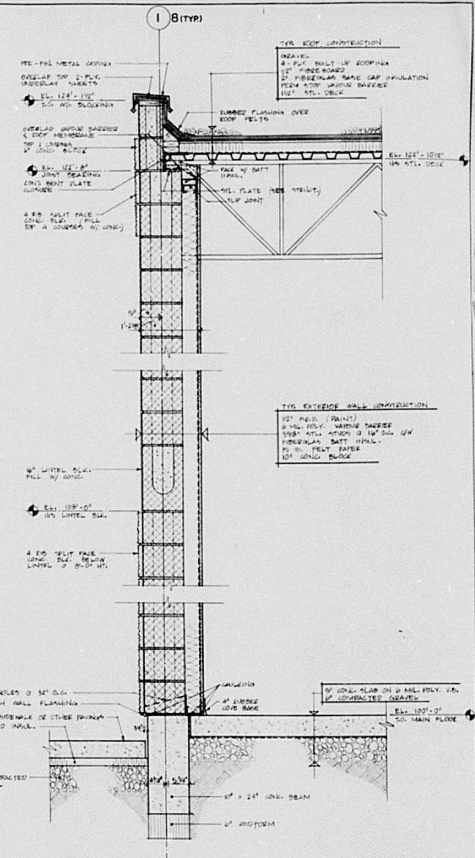

A/B TYP. EXTERIOR WALL SECTION
SCALE: 1" = 1'-0"

REVISION	OR	DATE

NUMBER TEN ARCHITECTURAL GROUP
280 BOWLING GREEN, WINNIPEG, R3B 0W8, MANITOBA

TITAN INDUSTRIES WAREHOUSE
FOR
UNITED EQUITIES LTD.
811/KE B ST. JAMES
WINNIPEG, MANITOBA

PROJECT
BUILDING SECTIONS & WALL SECTIONS

SCALE: 1/8" = 1'-0" OR AS NOTED
SHEET TITLE

CONSULTING ENGINEER

ARCHITECTURAL SEAL

ENGINEERING SEAL

CDR. 2 MARCH 1987
DATE

CHECKED BY
A-6

PROJECT NO. 8703 SHEET NO.