


**THE CITY OF WINNIPEG  
PUBLIC WORKS DEPARTMENT  
ENGINEERING DIVISION**

**2019 BRIDGE MAINTENANCE  
PROVENCHER BRIDGE, DUGALD BRIDGE AND  
PROVENCHER CULVERT**

**DRAWING SET  
BID OPPORTUNITY No. 356-2019**

DRAWING LIST

CITY DWG. NO.	TITLE
B110-19-00	
B117-19-00	COVER SHEET
C302-19-00	
B110-19-01	PROVENCHER BRIDGE SITE PLAN
B110-19-02	PROVENCHER BRIDGE ROADWAY AND BARRIER JOINT DETAILS
B117-19-01	DUGALD BRIDGE SITE PLAN
B117-19-02	DUGALD BRIDGE BARRIER REPAIR DETAILS
C302-19-01	PROVENCHER CULVERT SITE PLAN AND ROADWORKS
C302-19-02	PROVENCHER CULVERT CONCRETE REPAIRS 1
C302-19-03	PROVENCHER CULVERT CONCRETE REPAIRS 2

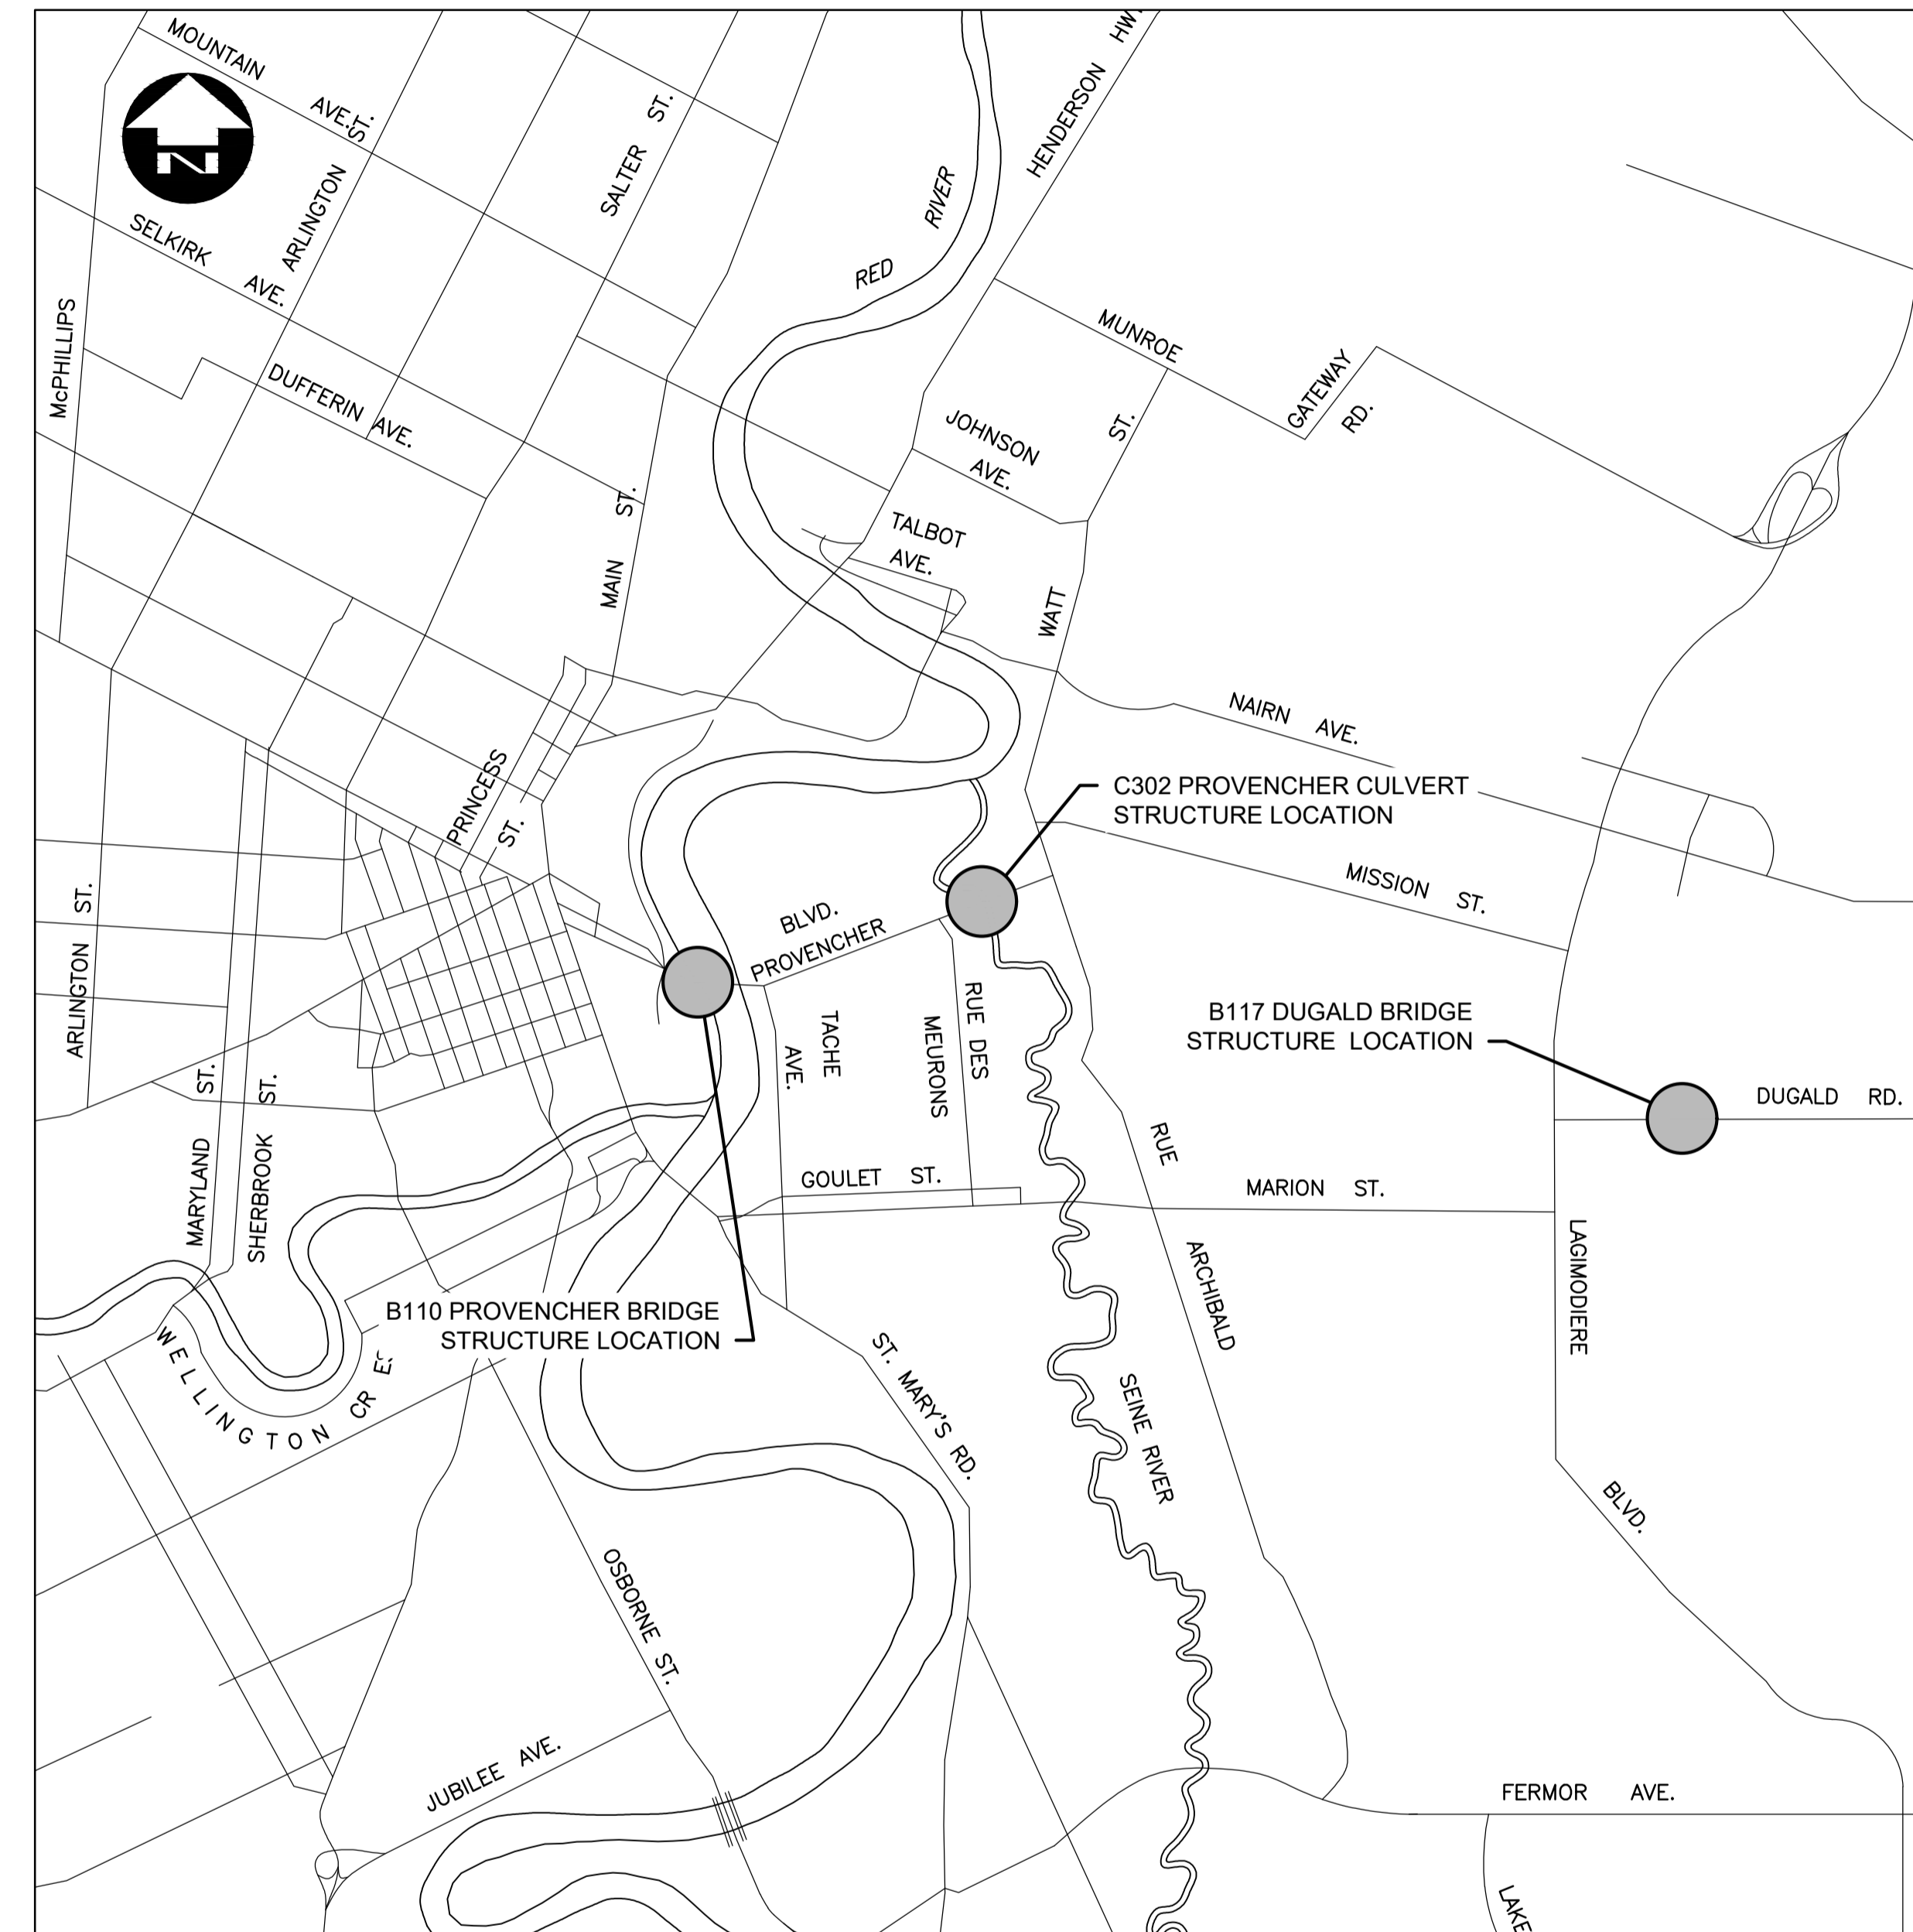

**SITE LOCATIONS**

199109 - Cover Sheet.dwg

RELEASED FOR CONSTRUCTION

DATE



CONSULTANT PROJECT NO. 19-9109  
DRAWING NUMBER: B110-19-00/B117-19-00/C302-19-00  
COVER SHEET